



PUB. ROAD DIV. NO.	STATE	PROJECT NO.	FISCAL YEAR	SHEET NO.	TOTAL SHEETS
5	KANSAS		195		

P.O.T. STA. 97+50, BEGIN
 PROJ. 13-75-S 31-(3) =
 STA. 97+50 ON & DAM
 AXIS ON TUTTLE CREEK
 DAM PROJ.

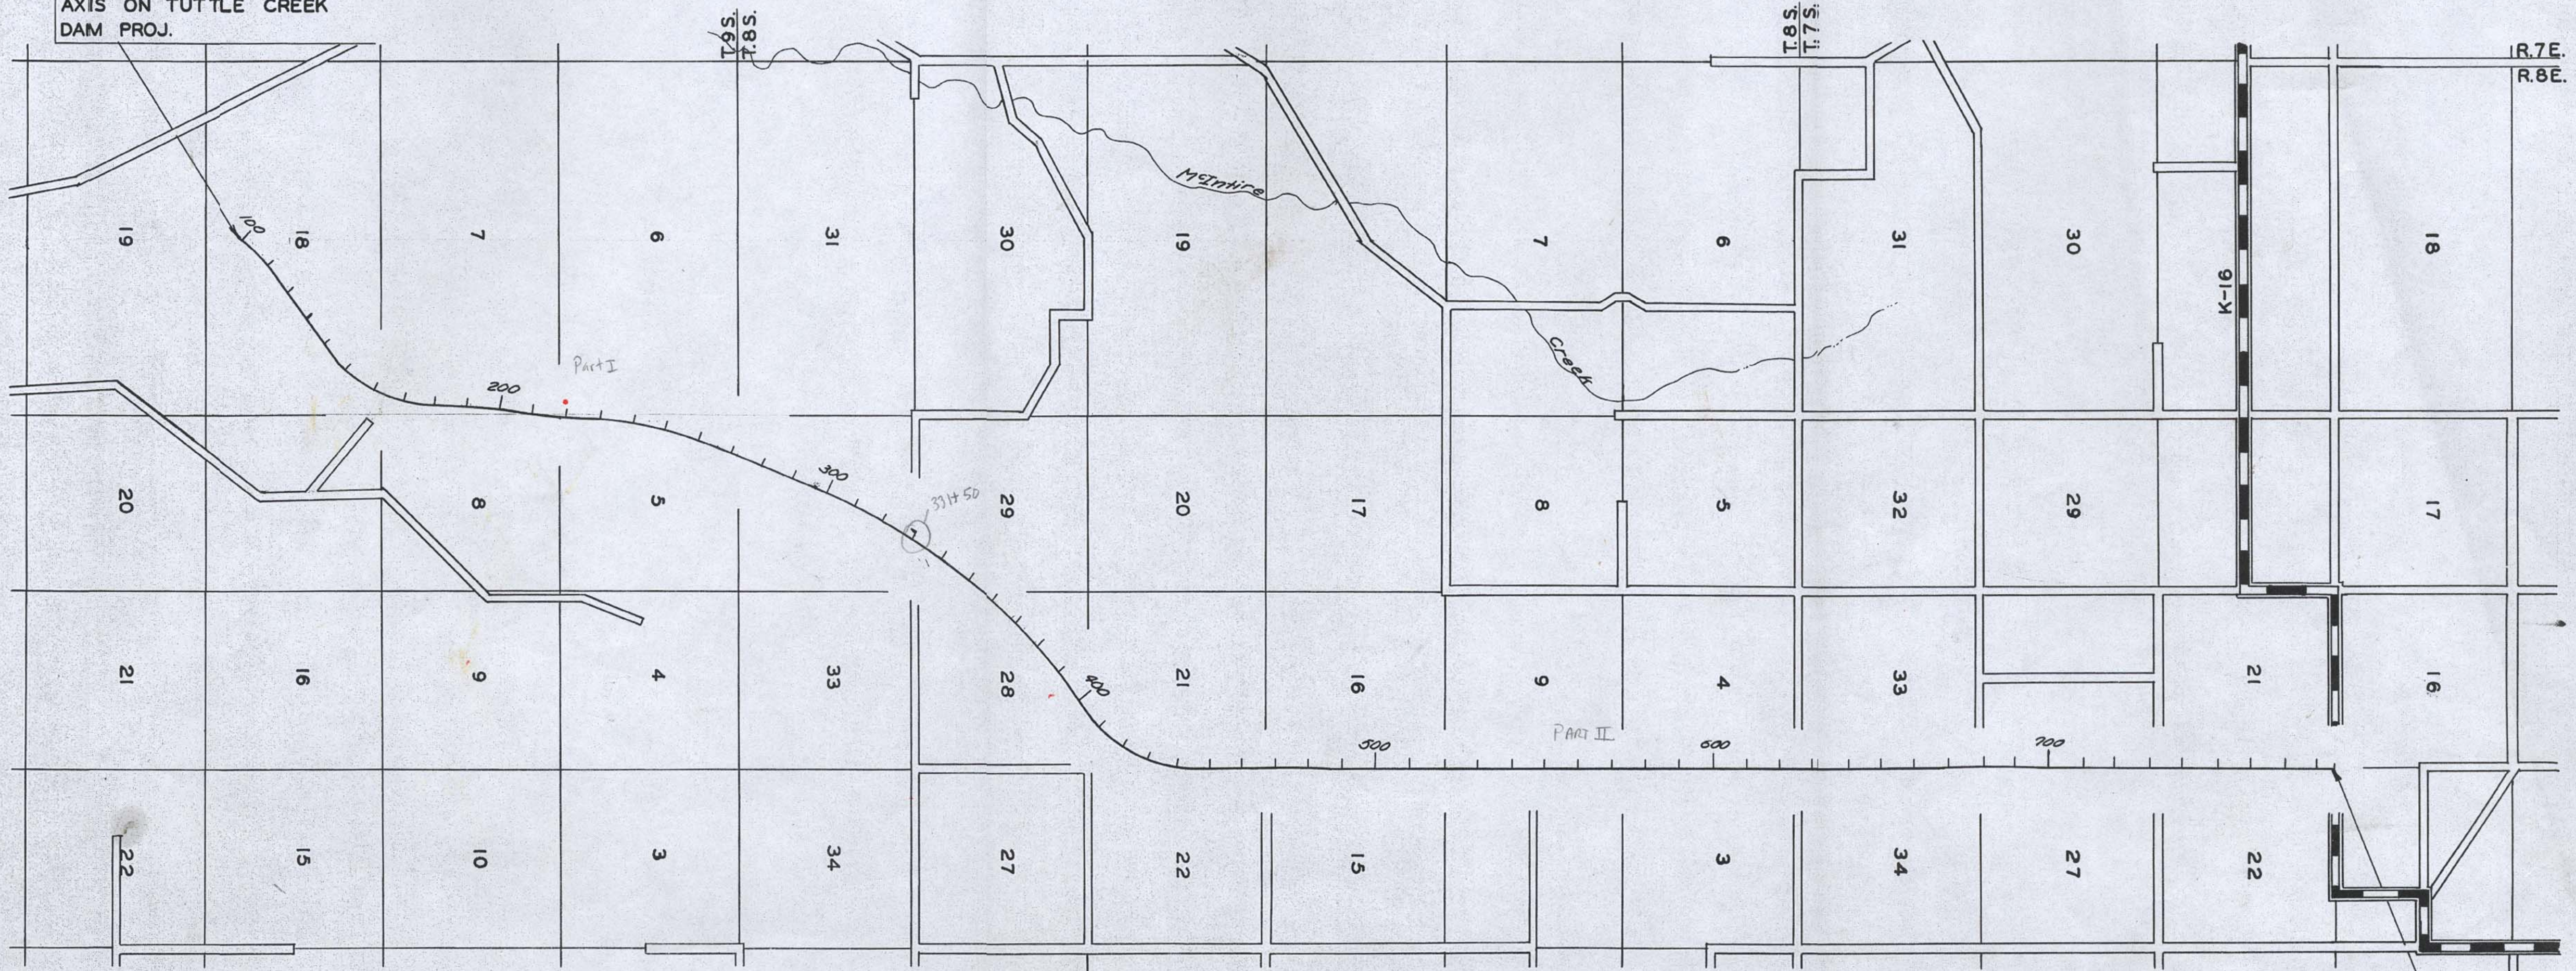

LOCATION MAP
 Scale: 1"=3000'

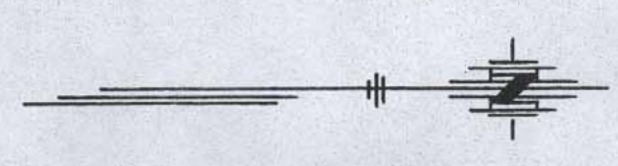

P.O.T. STA. 781+81.1, END
 PROJ. 13-75-S 311-(3) =
 T.W. K-16 HIGHWAY
 S.E. \angle = 89° 40'
 = Sta. 81+80 Proj
 13-75-K107(3)

3					
2					
1					
NO.	DATE	REVISIONS	BY	APP'D	

STATE HIGHWAY COMMISSION OF KANSAS
 GEOLOGICAL
 PLAN AND PROFILE
 POTTAWATOMIE COUNTY
 PROJ. 13-75-S 311-(3)
 K-1014(3)

SHEET NO. / OF 12	SCALE 1" = 3000'	APP'D		
DESIGNED	DETAILED	QUANTITIES	TRACED	
DESIGN CK.	DETAIL CK.	QUAN. CK.	TRACE CK.	