



DATE	
DRAWN BY	
CHECKED BY	
APPROVED BY	
NOTES	
NO.	

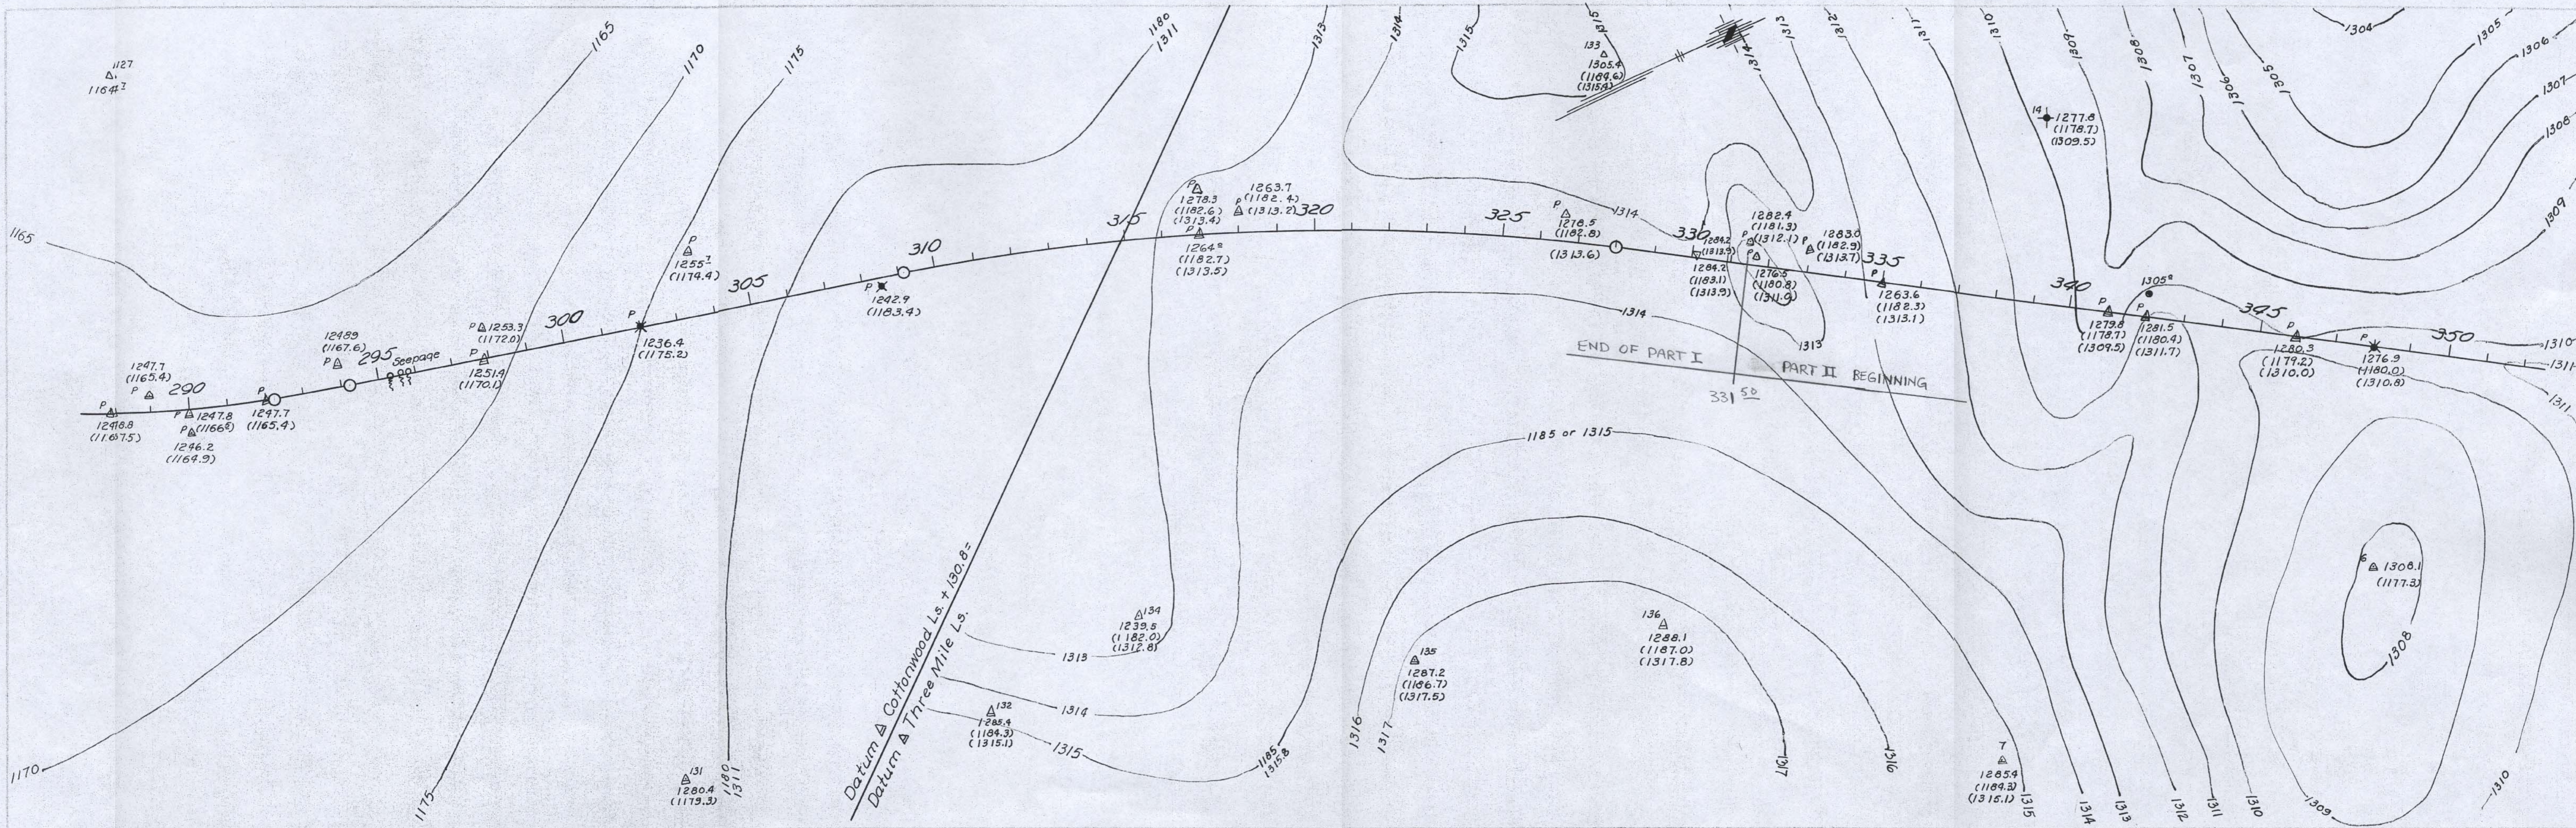

DATE	
DRAWN BY	
CHECKED BY	
APPROVED BY	
NOTES	
NO.	

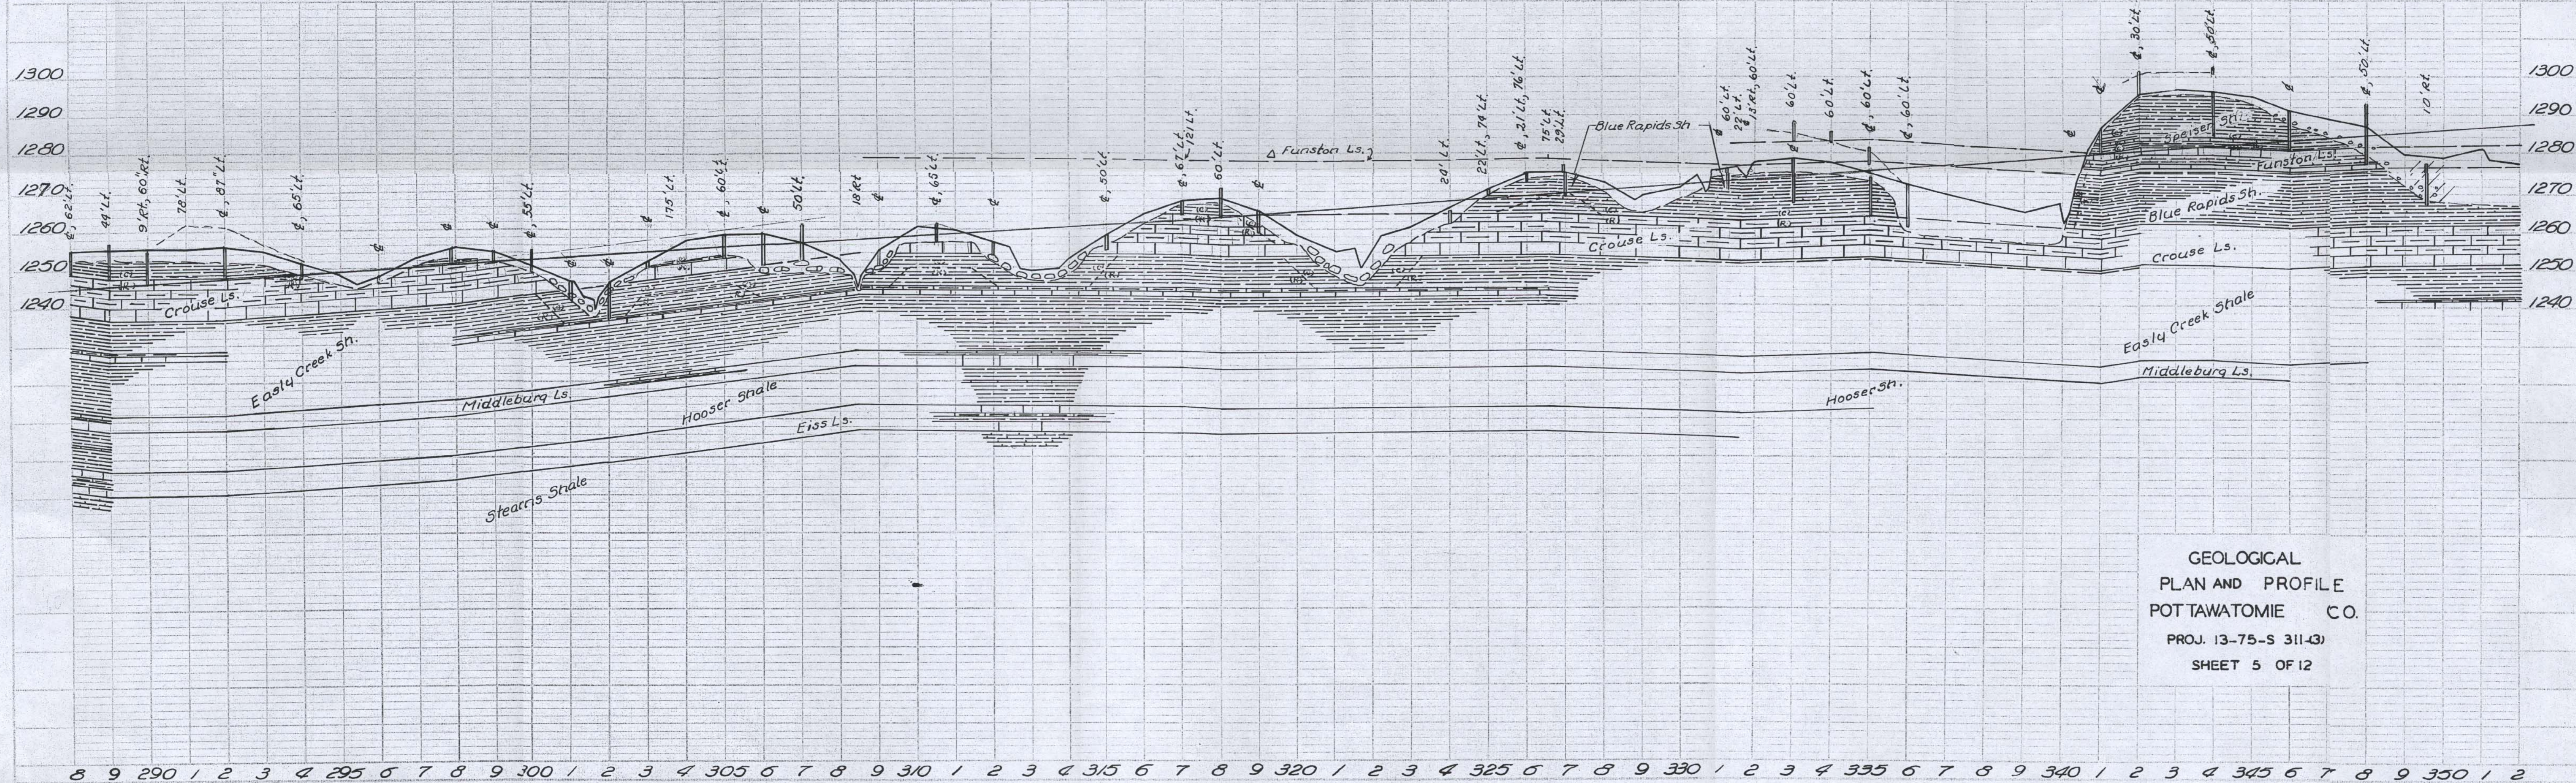

GEOLOGICAL
PLAN AND PROFILE
POTTAWATOMIE CO.
PROJ. 13-75-S 311-43
SHEET 5 OF 12

8 9 290 1 2 3 4 295 5 6 7 8 9 300 1 2 3 4 305 5 6 7 8 9 310 1 2 3 4 315 5 6 7 8 9 320 1 2 3 4 325 5 6 7 8 9 330 1 2 3 4 335 5 6 7 8 9 340 1 2 3 4 345 5 6 7 8 9 350 1 2