



PLAN  
 DRAWN BY  
 CHECKED BY  
 DATE  
 NO.

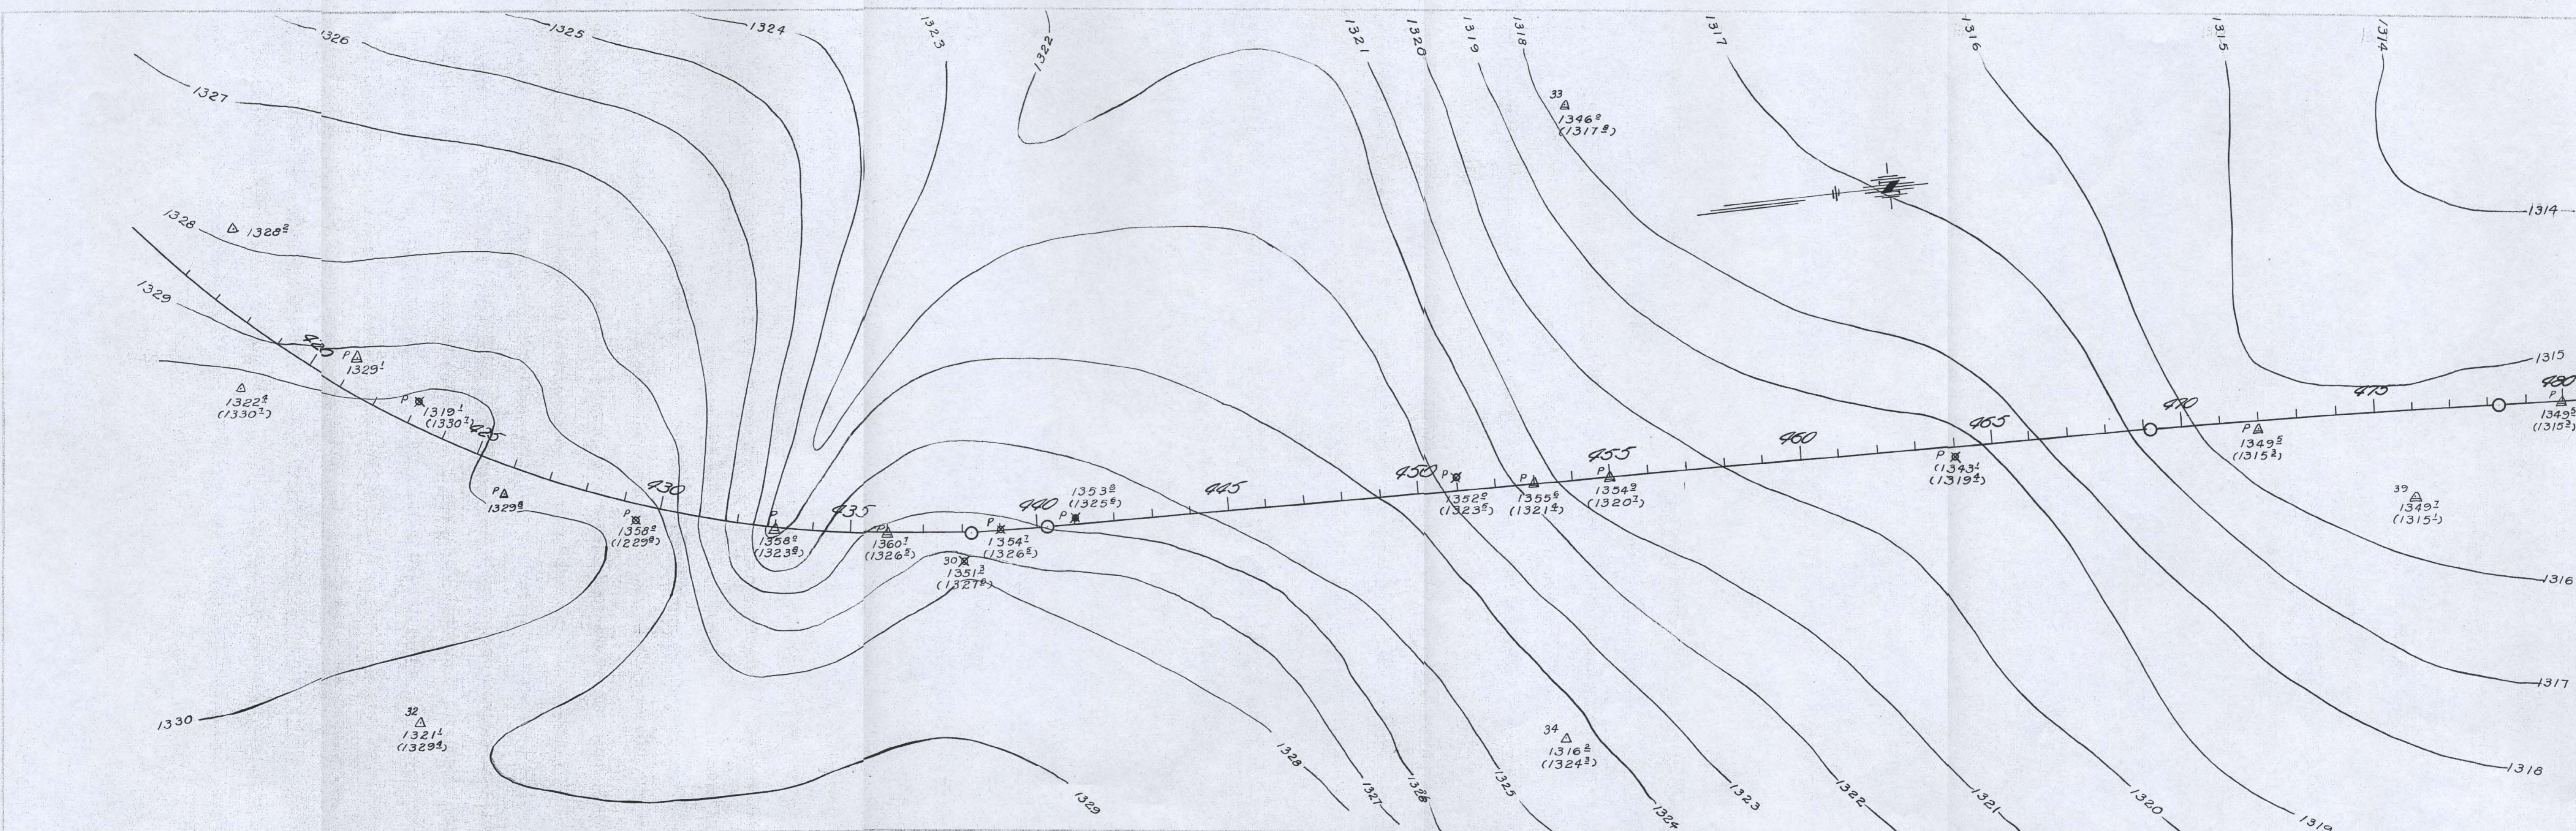

PROFILE  
 DRAWN BY  
 CHECKED BY  
 DATE  
 NO.

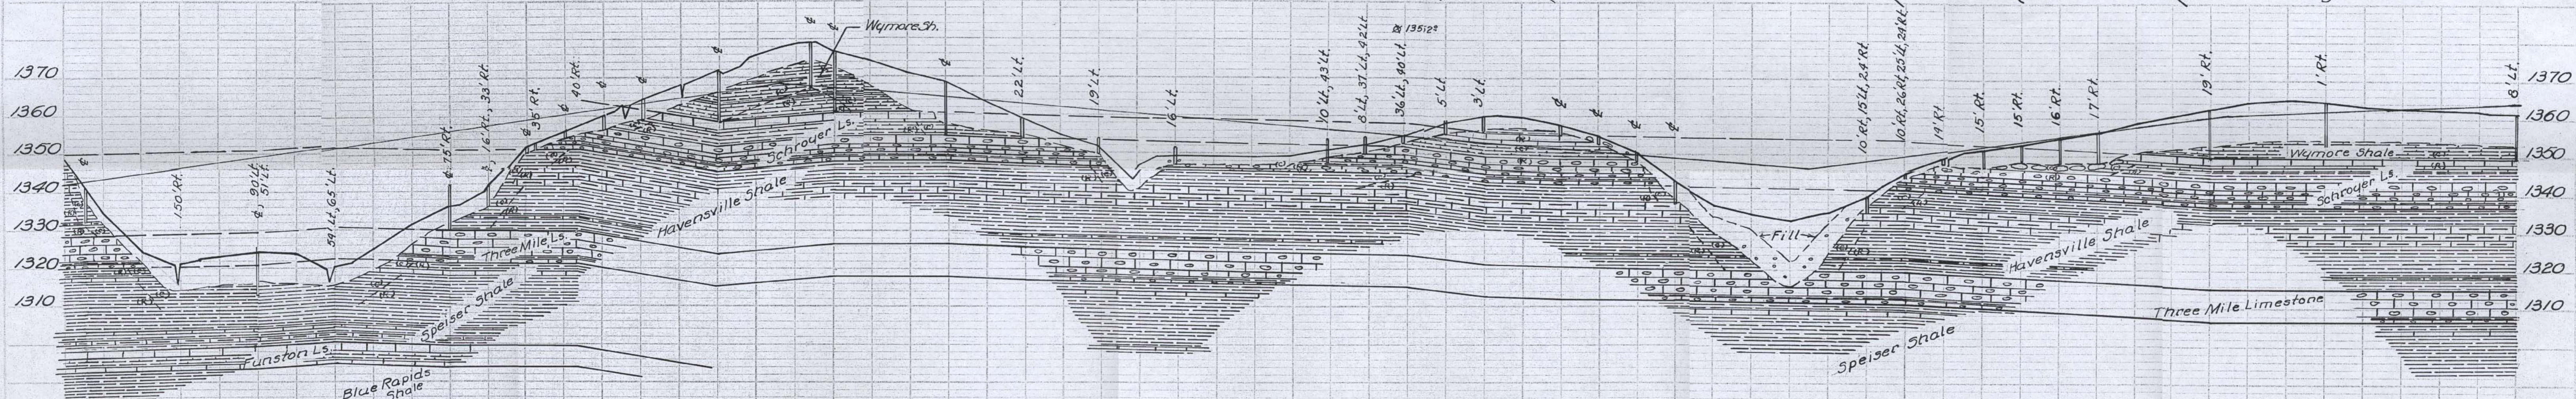

GEOLOGICAL  
 PLAN AND PROFILE  
 POTTAWATOMIE CO.  
 PROJ. 13-75- S 311-43  
 SHEET 7 OF 12

6 7 8 9 420 1 2 3 4 425 6 7 8 9 430 1 2 3 4 435 6 7 8 9 440 1 2 3 4 445 6 7 8 9 450 1 2 3 4 455 6 7 8 9 460 1 2 3 4 465 6 7 8 9 470 1 2 3 4 475 6 7 8 9 480