


PUB. ROAD DIV. NO.	STATE	PROJECT NO.	FISCAL YEAR	SHEET NO.	TOTAL SHEETS
5	KANSAS		195		

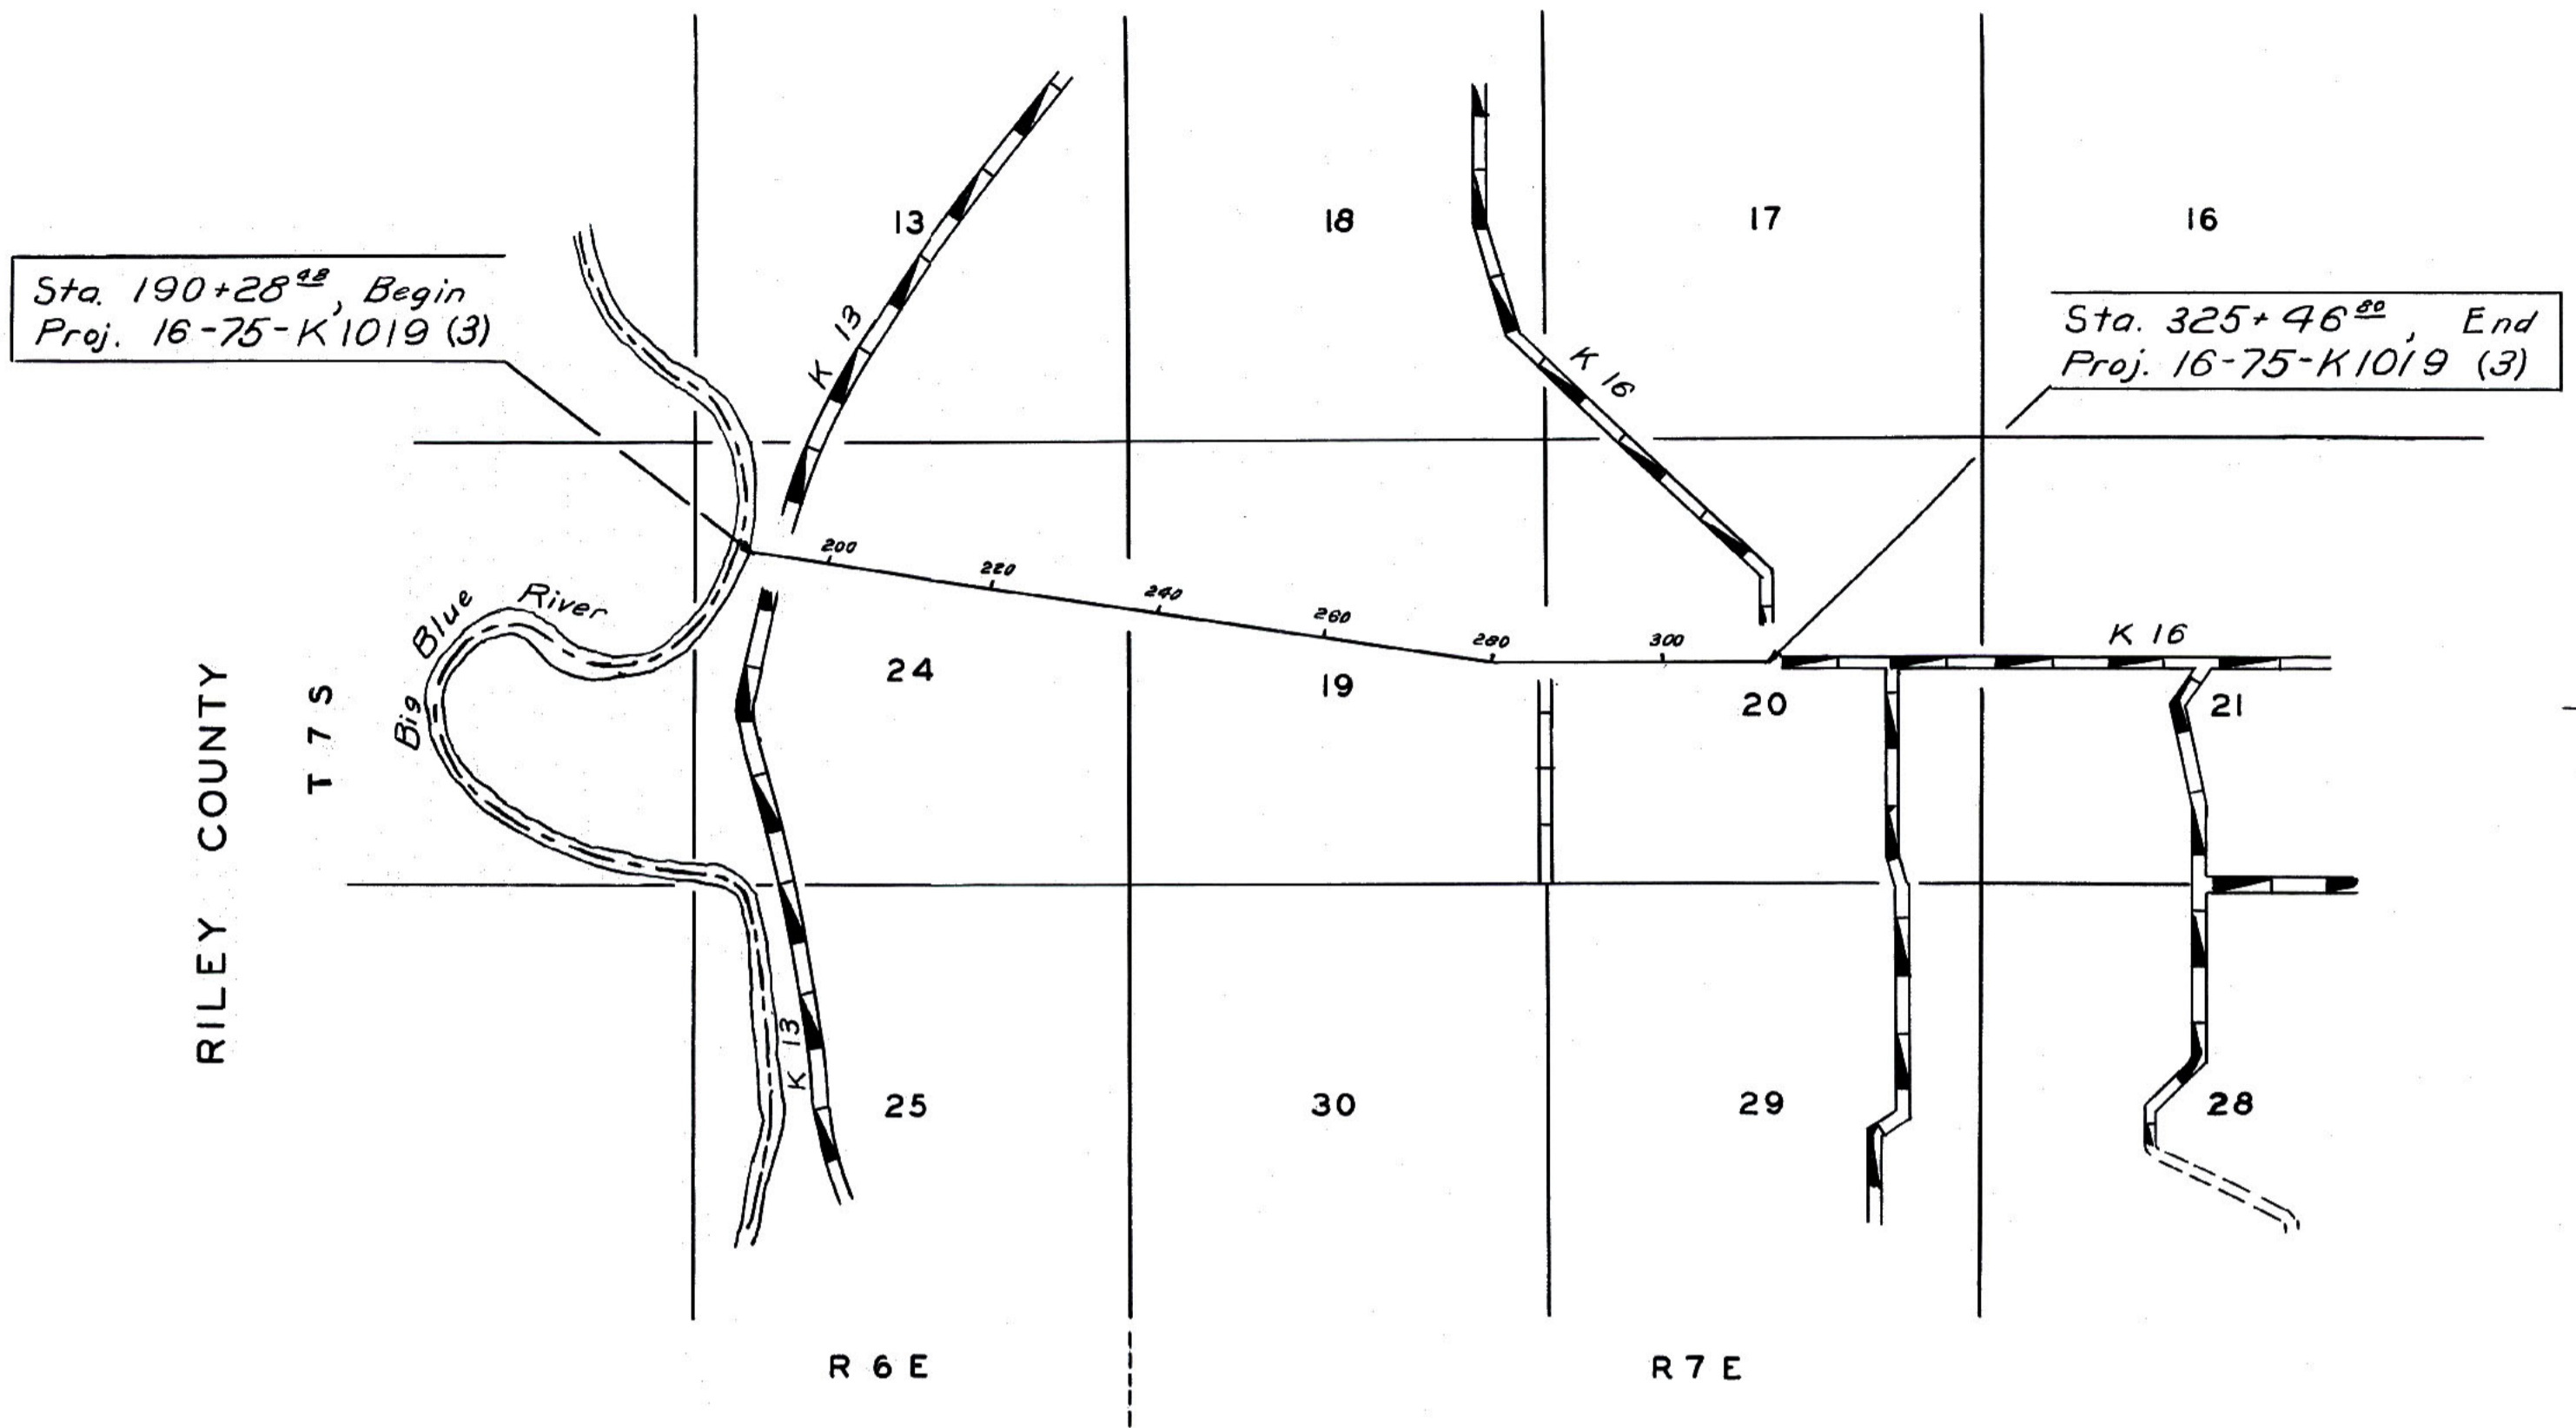

3				
2				
1				
NO.	DATE	REVISIONS	BY	APP'D
STATE HIGHWAY COMMISSION OF KANSAS GEOLOGICAL PLAN AND PROFILE POTTAWATOMIE COUNTY PROJ. 16-75-K1019(3)				
SHEET NO. 1 OF 5	SCALE	APP'D		
DESIGNED	DETAILED	QUANTITIES	TRACED	
DESIGN CK.	DETAIL CK.	QUAN. CK.	TRACE CK.	