
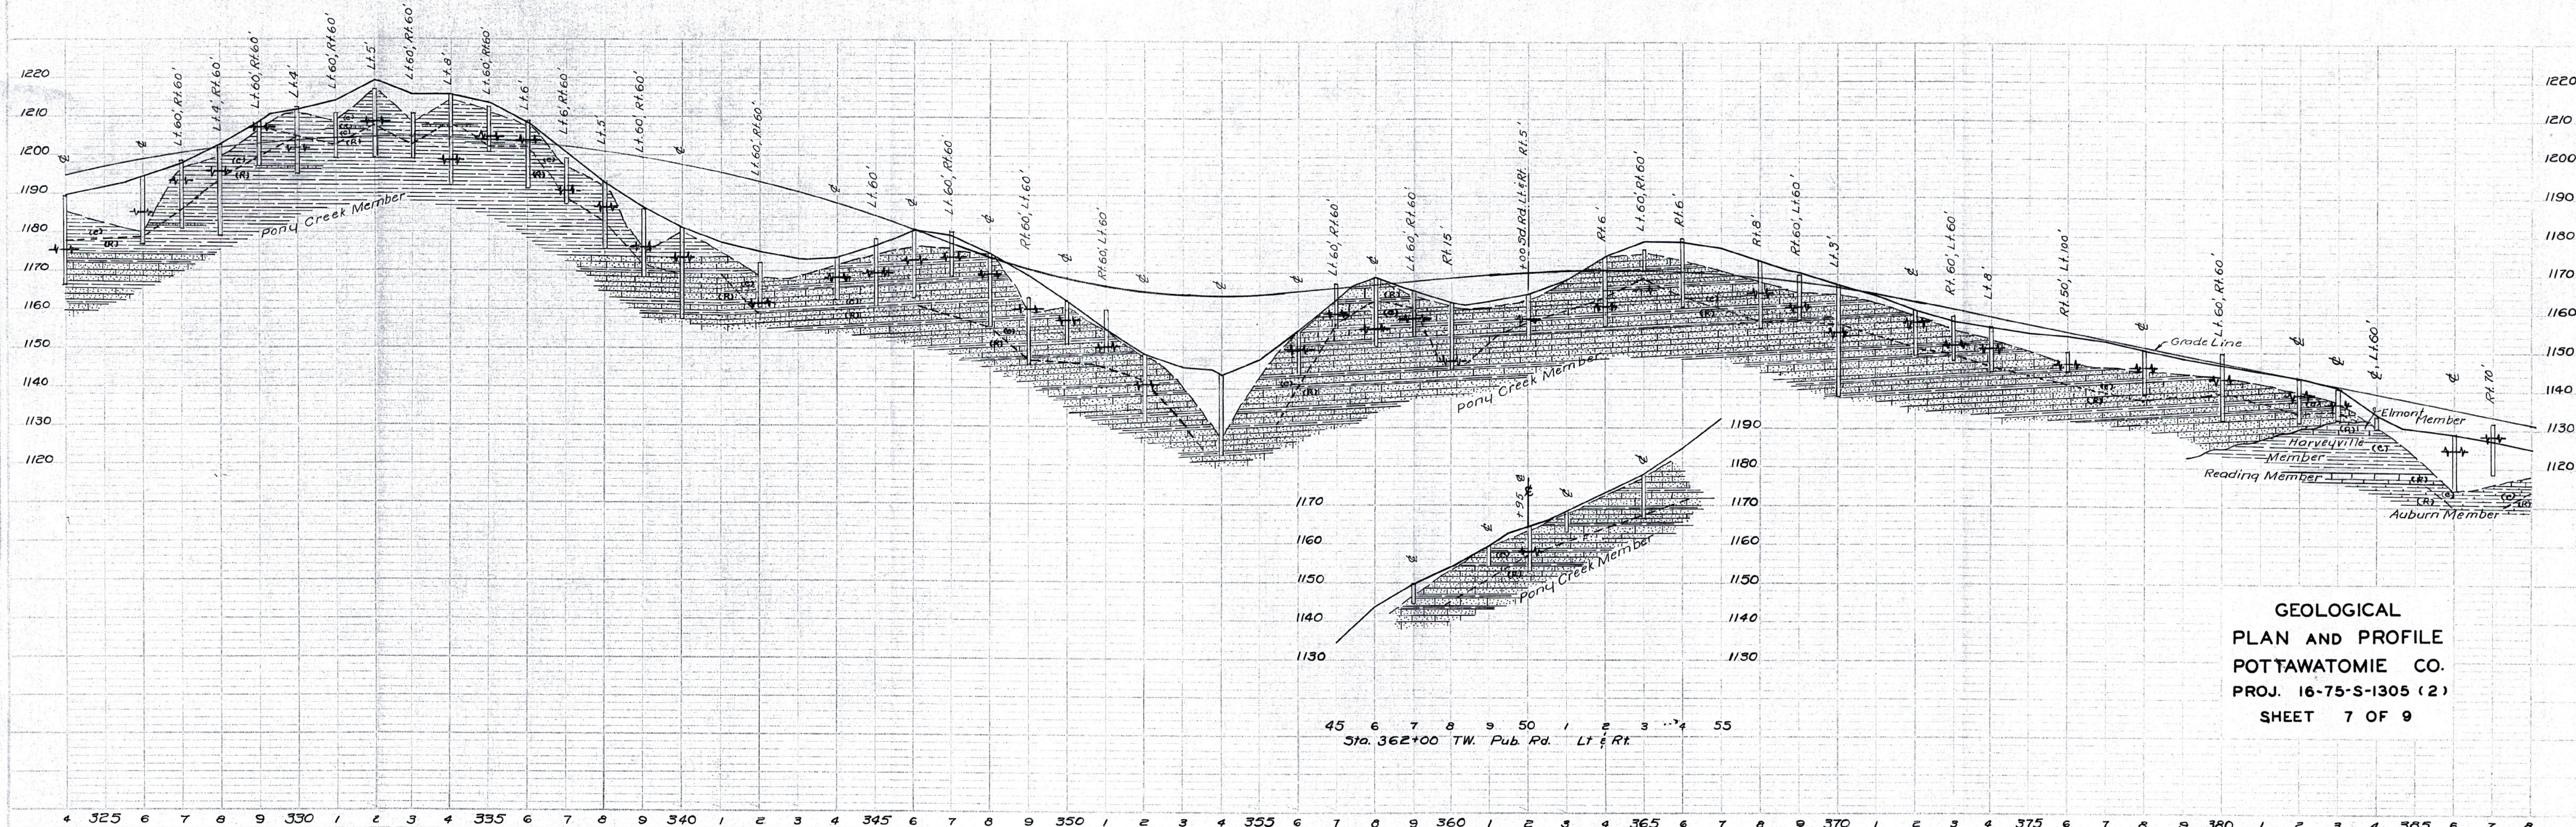


PUBLIC
 PLANS
 DRAWN BY
 NOTE BOOK, ALABAMA COUNTY
 BY C. W. HAY, CIVIL ENGINEER

PUBLIC
 PLANS
 DRAWN BY
 NOTE BOOK, ALABAMA COUNTY
 BY C. W. HAY, CIVIL ENGINEER

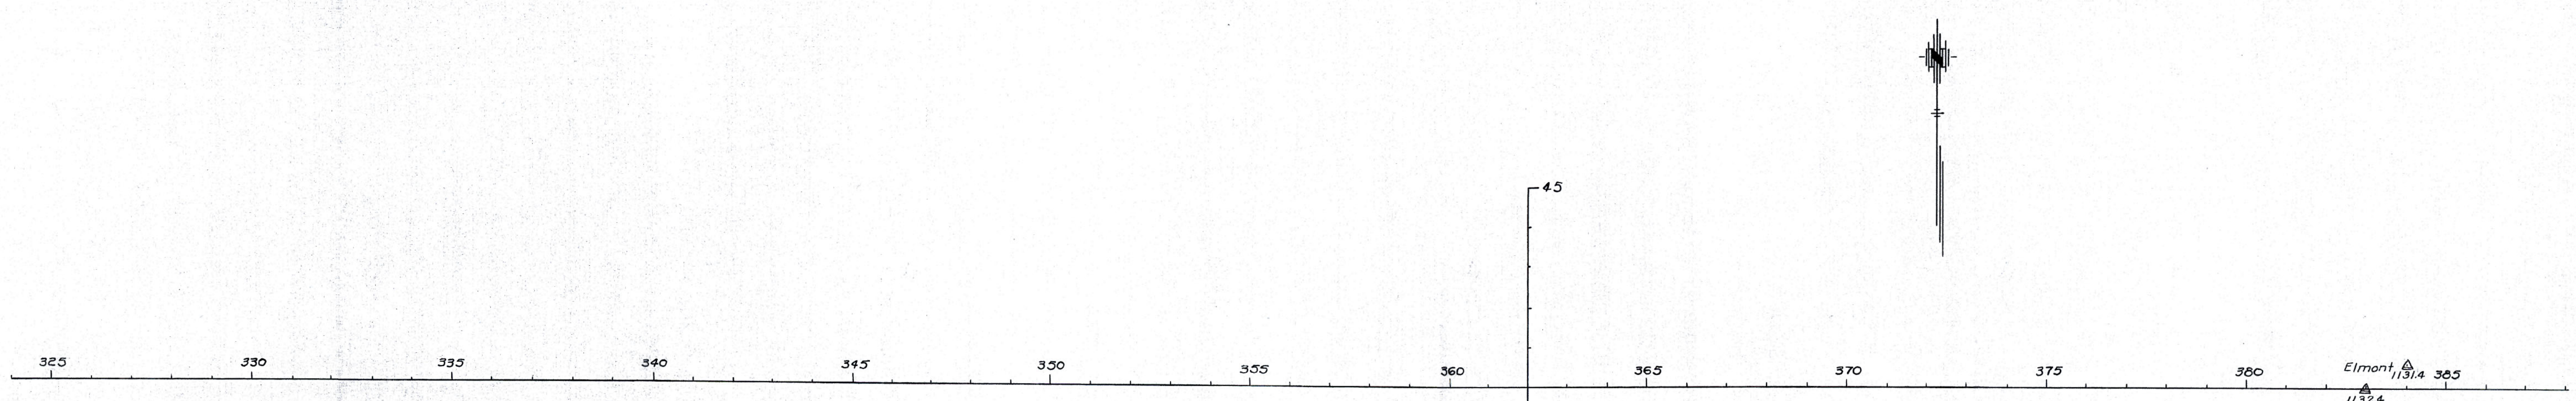

GEOLOGICAL
 PLAN AND PROFILE
 POTTAWATOMIE CO.
 PROJ. 16-75-S-1305 (2)
 SHEET 7 OF 9

45 6 7 8 9 50 1 2 3 4 55
 Sta. 362+00 TW. Pub. Rd. Lt. & Rt.