
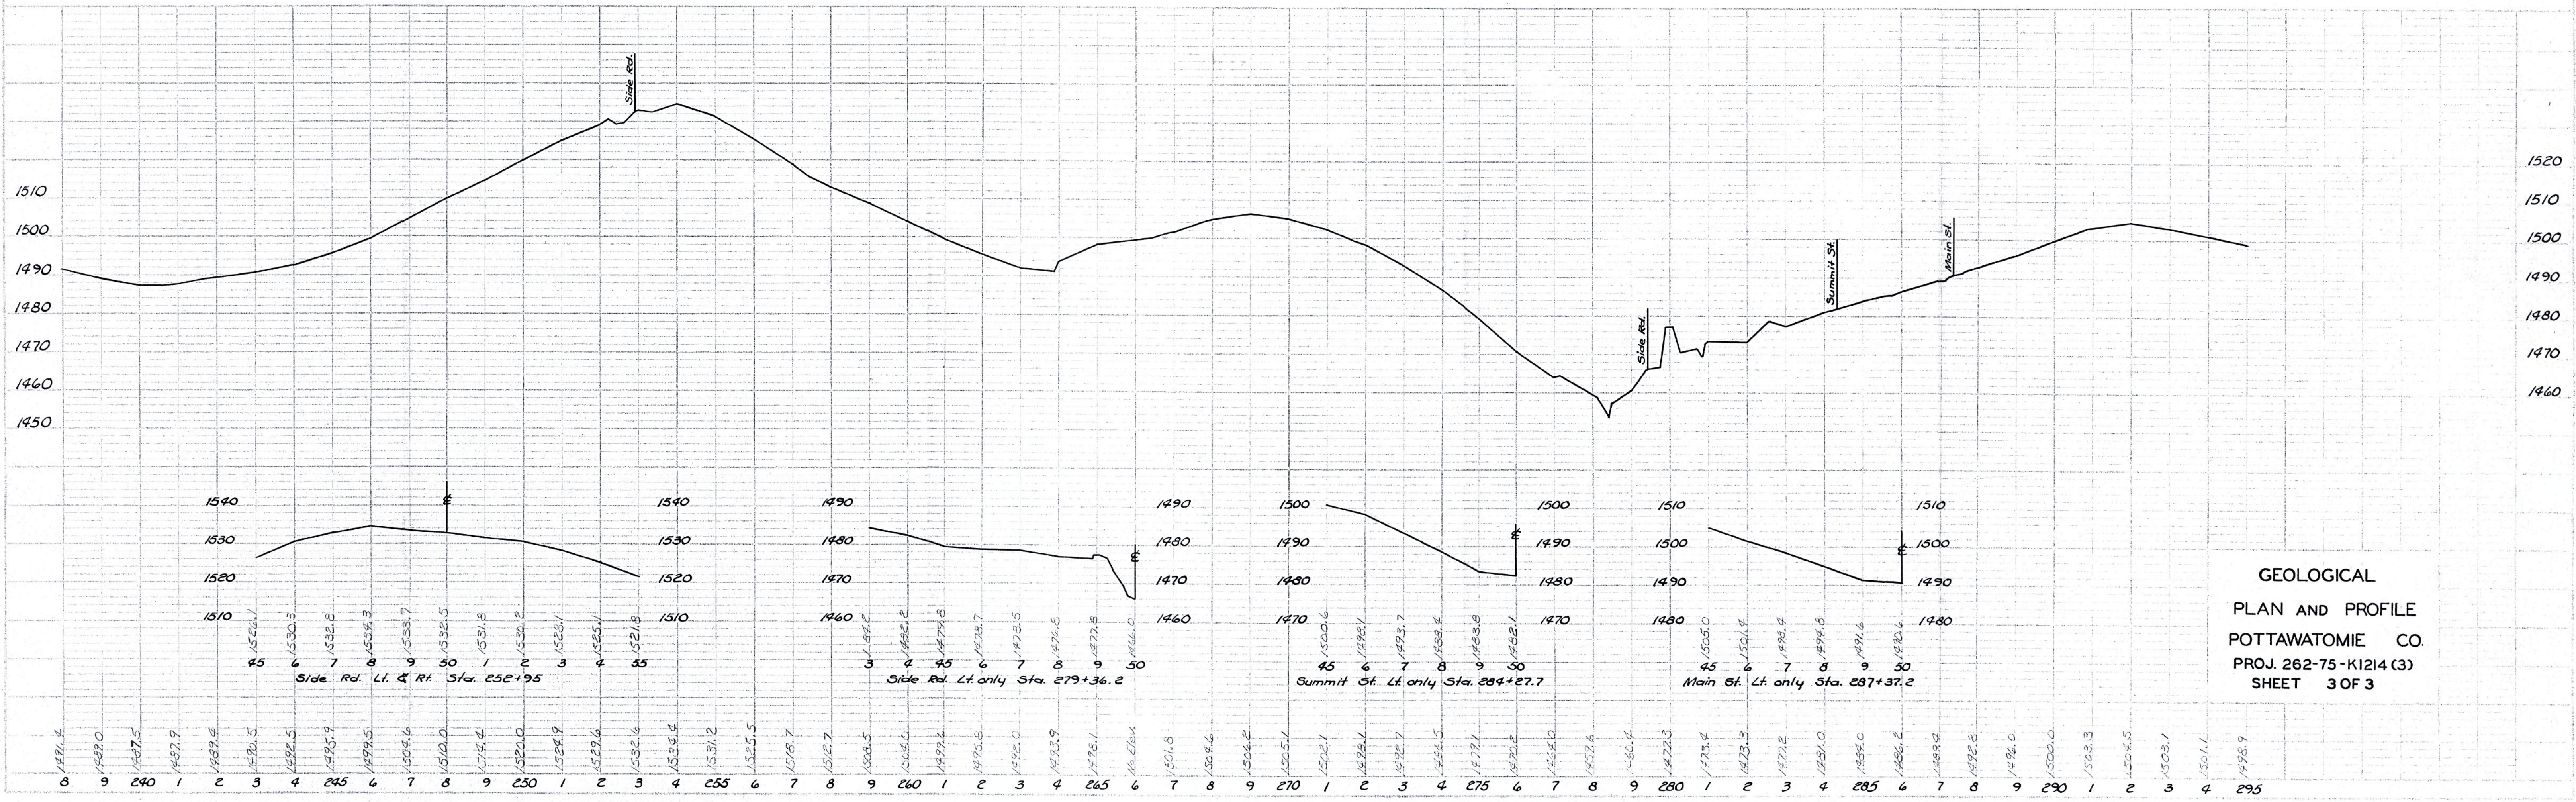


DRAWN BY: []
 CHECKED BY: []
 DATE: []
 PROJECT: []
 SHEET: []

PROFILE
 NOTE: SPACES CHECKED
 BY: []
 DATE: []

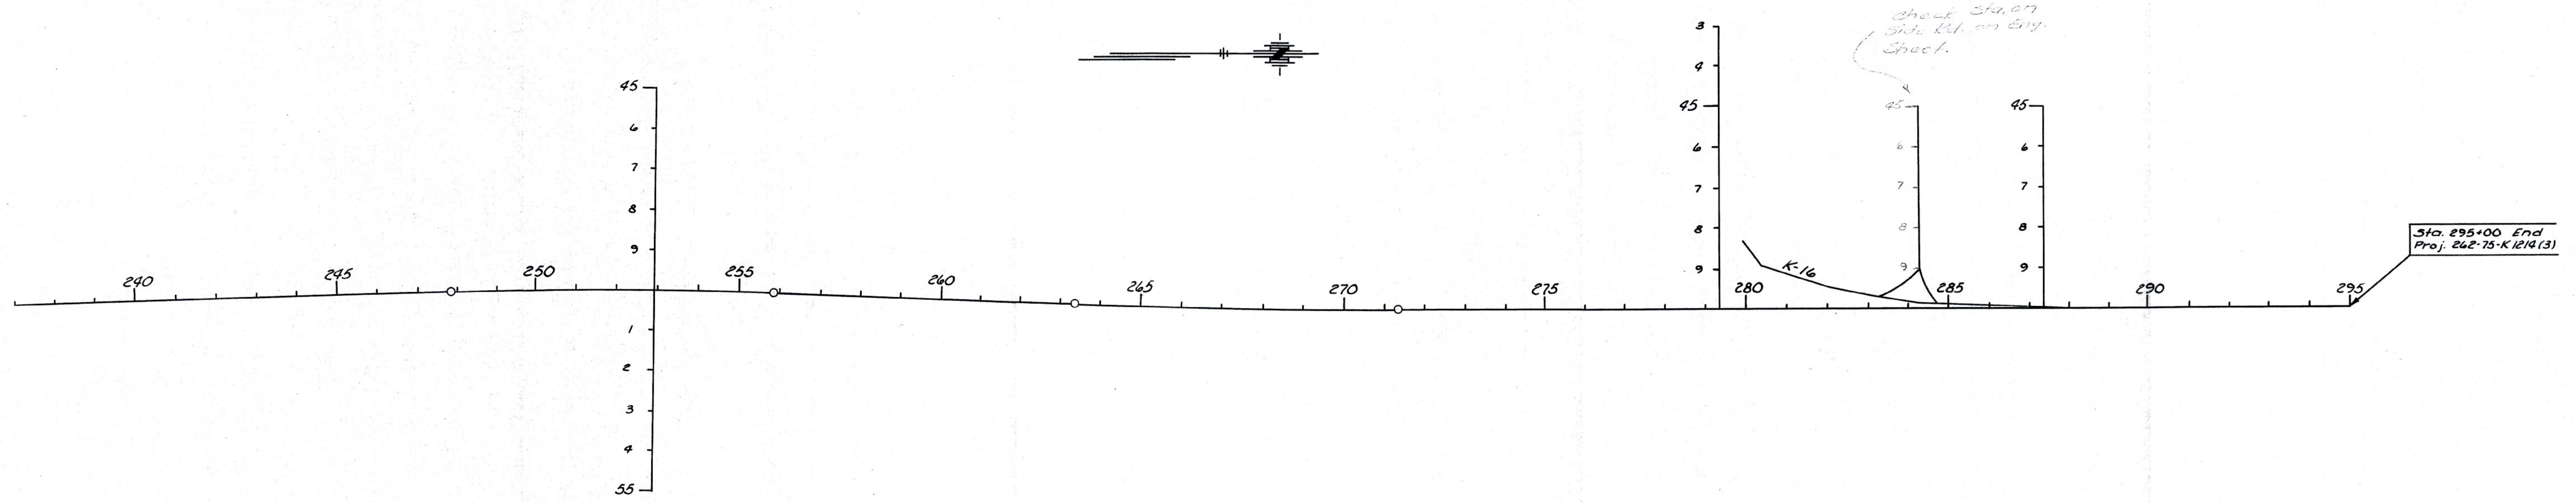

GEOLOGICAL
 PLAN AND PROFILE
 POTTAWATOMIE CO.
 PROJ. 262-75-K1214(3)
 SHEET 3 OF 3