


PUB. ROAD DIV. NO.	STATE	PROJECT NO.	FISCAL YEAR	SHEET NO.	TOTAL SHEETS
5	KANSAS		195		

Sta. 329 + 83.4 = End  
 Proj. 63-75-S 145 (5)

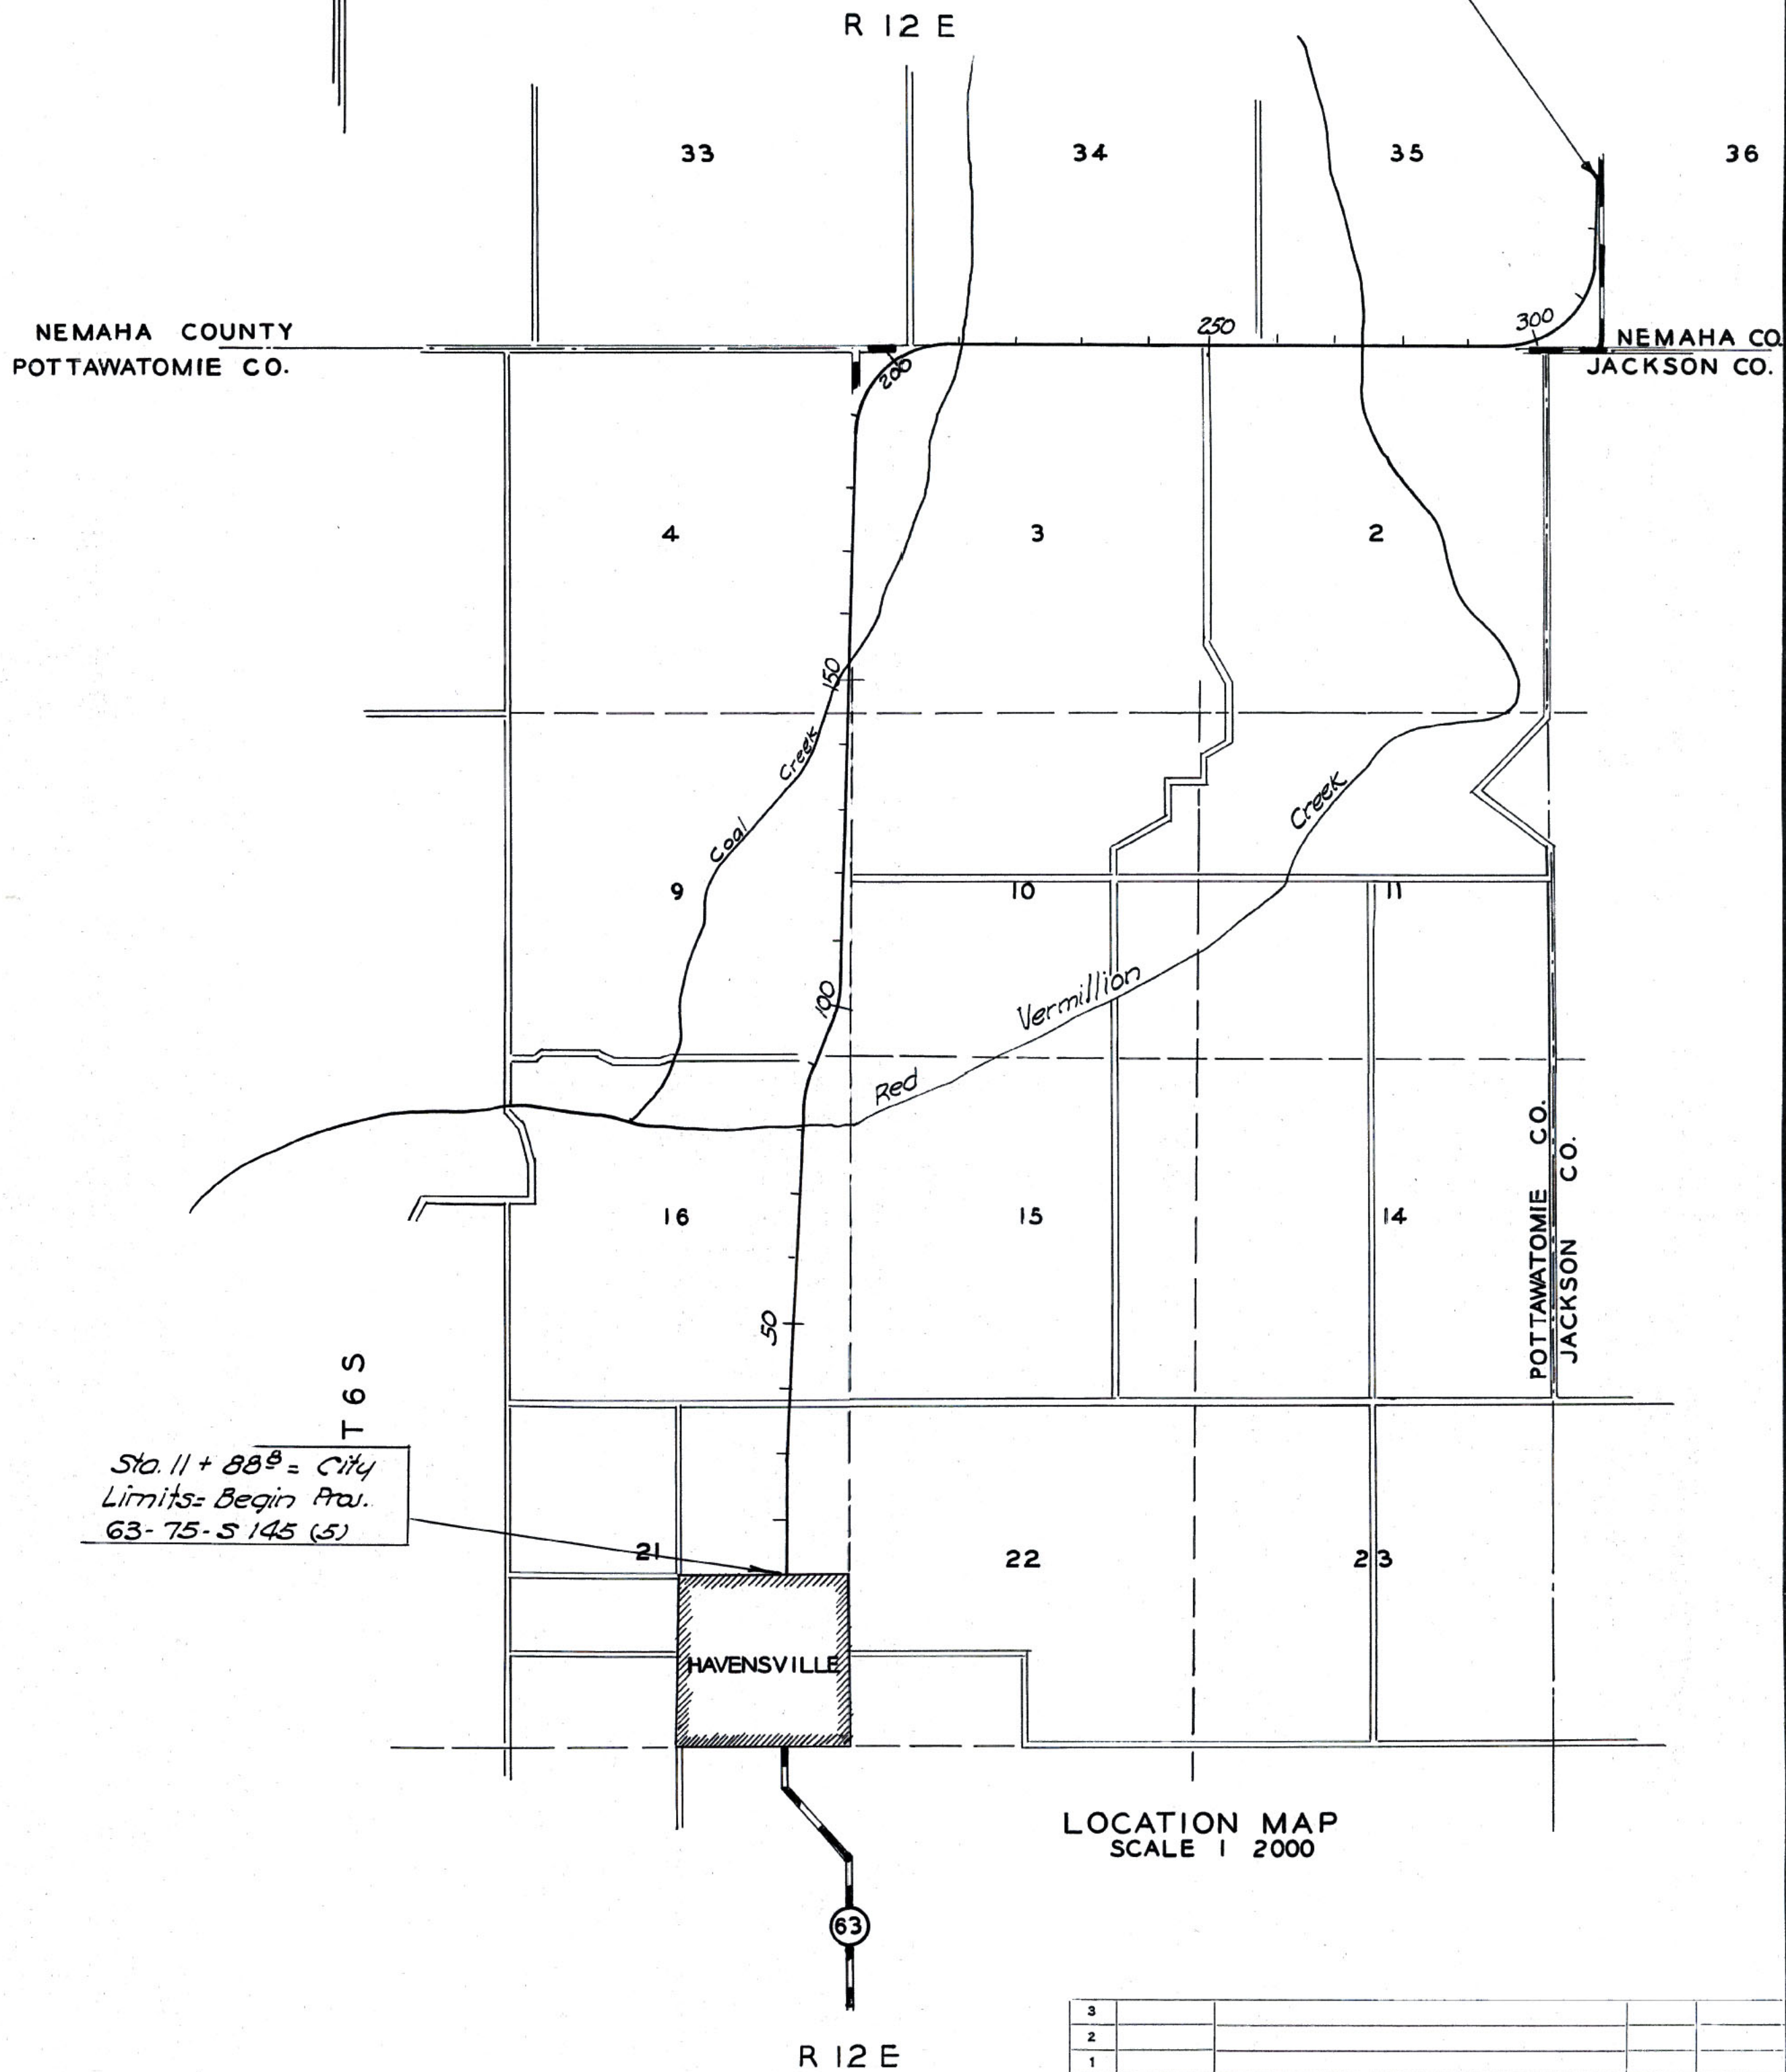

Sta. 11 + 88.8 = City Limits = Begin Proj. 63-75-S 145 (5)

LOCATION MAP  
 SCALE 1 2000

3				
2				
1				
NO.	DATE	REVISIONS	BY	APP'D

STATE HIGHWAY COMMISSION OF KANSAS  
 GEOLOGICAL  
 PLAN AND PROFILE  
 POTTAWATOMIE CO.  
 PROJ. 63-75- S 145 (5)

SHEET NO. 1 OF 7	SCALE As Shown	APP'D
DESIGNED	DETAILED	QUANTITIES
DESIGN CK.	DETAIL CK.	QUAN. CK.
		TRACED
		TRACE CK.