

KANSAS GEOLOGICAL SURVEY

1930 Constant Ave., Campus West
The University of Kansas
Lawrence, Kansas 66047-3726
phone 785-864-3965
fax 785-864-5317

August 8, 2005


Ms. Linda Weldon
Executive Director
Southeast Kansas Regional Planning Commission
P.O. Box 664
Chanute, KS 66720-0664

Dear Ms. Weldon:

I have reviewed your inquiry to the Kansas Geological Survey seeking input on "Environmental Assessment Comments" for construction of a railroad spur within the City of Garnett, Kansas. The review is for a grant request from the City of Garnett through the Southeast Kansas Regional Planning Commission to the U.S. Department of Commerce, Economic Development Administration Public Works and Economic Development Facilities Program, for the construction of a railroad spur in the industrial park in Garnett.

I do not anticipate environmental problems associated with the construction of the railroad spur if the design and construction work meets with the requirements and approval of the appropriate regulatory agencies of the state and federal government. Therefore, the Kansas Geological Survey provides the necessary clearance from our agency for your project and I have signed the form requesting environment assessment comments.

Sincerely,

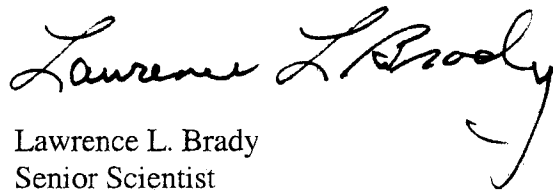
Lawrence L. Brady
Senior Scientist

Enc.

Request for Environmental Assessment Comments

REPLY REQUESTED BY: 9-1-05

TO: Larry Brady Kansas Geological Survey University of Kansas 1930 Constant Avenue, Campus West Lawrence, KS 66047 (Please indicate any change in address or personnel)	GRANT NUMBER AND PROGRAM: 2006 Grant Application U.S. Department of Commerce, Economic Development Administration Public Works and Economic Development Facilities Program
APPLICANT NAME AND ADDRESS: City of Garnett 131 W. 5th P.O. Box H Garnett, KS 66032	RETURN TO: Linda Weldon, Executive Director Southeast Kansas Regional Planning Commission P.O. Box 664 Chanute, KS 66720-0664 620.431.0080
PROGRAM ACTIVITY/PROJECT NAME: Rail Spur Construction	LOCATION: The project will be located in the City of Garnett, Kansas.

PROGRAM ACTIVITY/DESCRIPTION: This project will consist of the construction of a rail spur in the industrial park in the City of Garnett.

REVIEW AGENCY COMMENTS:

No Comment ☐


Project Approval ☐

Other ☒ (Explain Below)

See comments in enclosed letter.

Is any part of this project located within a Floodplain? NO

SIGNATURE: <i>Laurence R Brady</i>	TITLE: <i>Senior Scientist Kansas Geol. Survey</i>	DATE: <i>8/8/05</i>
---------------------------------------	---	------------------------

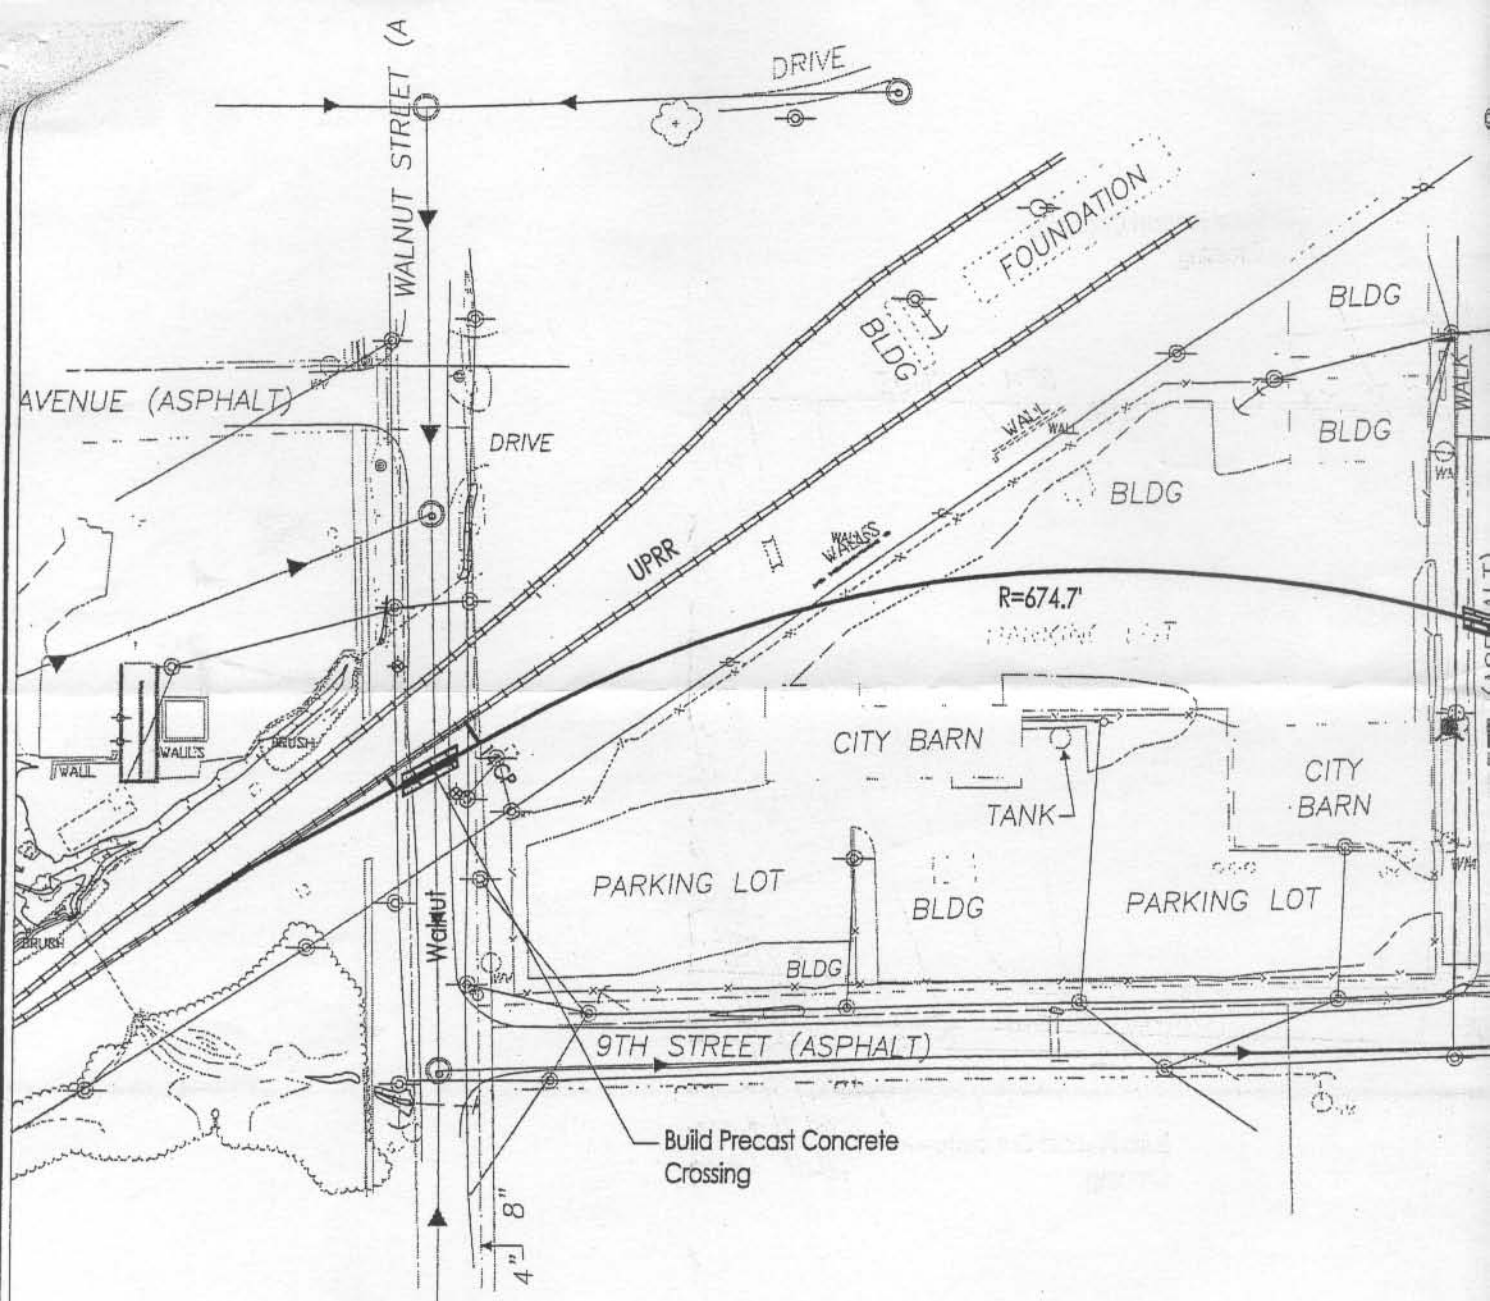

PRELIMINARY
SUBJECT TO CHANGE

DISCLAIMER


These drawings, and associated electronic drawing files, were prepared specifically for this project, and not any other. No use or modification for any other purpose without written verification or stipulation by ANTIOCH International, Inc. is at user's sole risk, and without liability to ANTIOCH International, Inc.

I hereby certify that this engineering document was prepared by me or under my direct personal supervision and that I am a duly Licensed Professional Engineer under the laws of the State of KANSAS.

William J. Jones Date
License # 13043 (Expires 4-30-04)
Pages or sheets covered by this seal: ALL

SEAL

REVISION #	DATE	DESCRIPTION
	4-12-02	Preliminary alignment to Fagen E

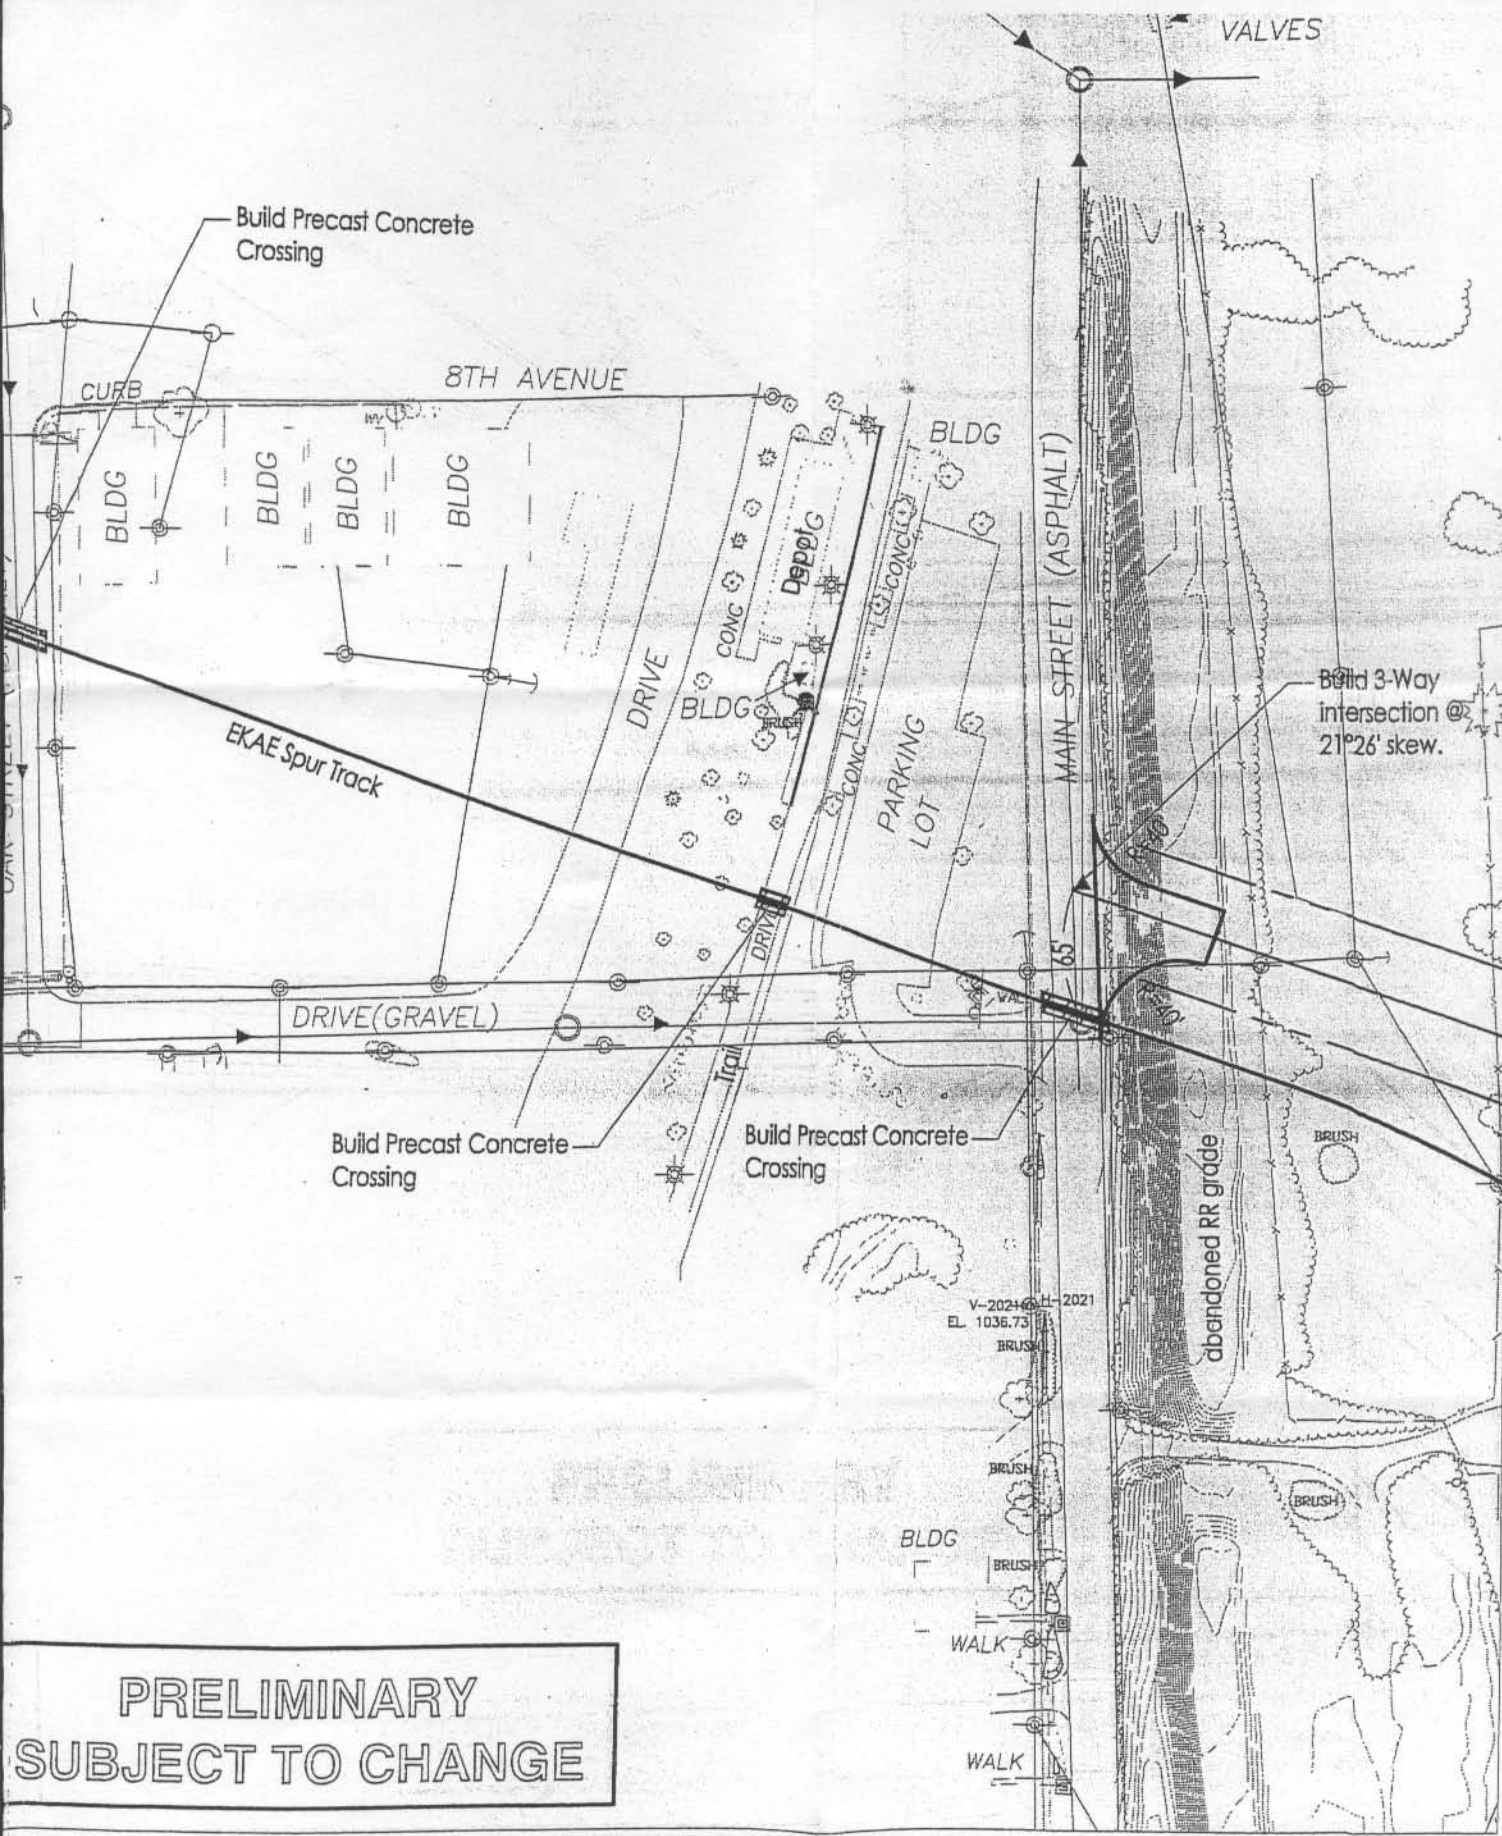

**PRELIMINARY
SUBJECT TO CHANGE**

DESCRIPTION	DRAWN BY: WJJ	DATE: 4-12-02	PLANS PREPARED BY: ANTIOCH <i>International, Inc.</i> 2540 South 221 Circle Elkhorn, NE 68022 Ph.: 402-289-2217 Fax: 402-289-2276	PROJECT: Spur Track for Ethanol Plant	OWNER: EAST KANSAS AGRI ENERGY 122 West Fifth Ave. Garnett, KS 66032
	CHECKED BY: WJJ	DATE: 4-12-02		SHEET NO.: 1	
	BUDGET REF: 98066	DESIGN FILE: 9896ind		DRAWING TITLE: Site Plan	