
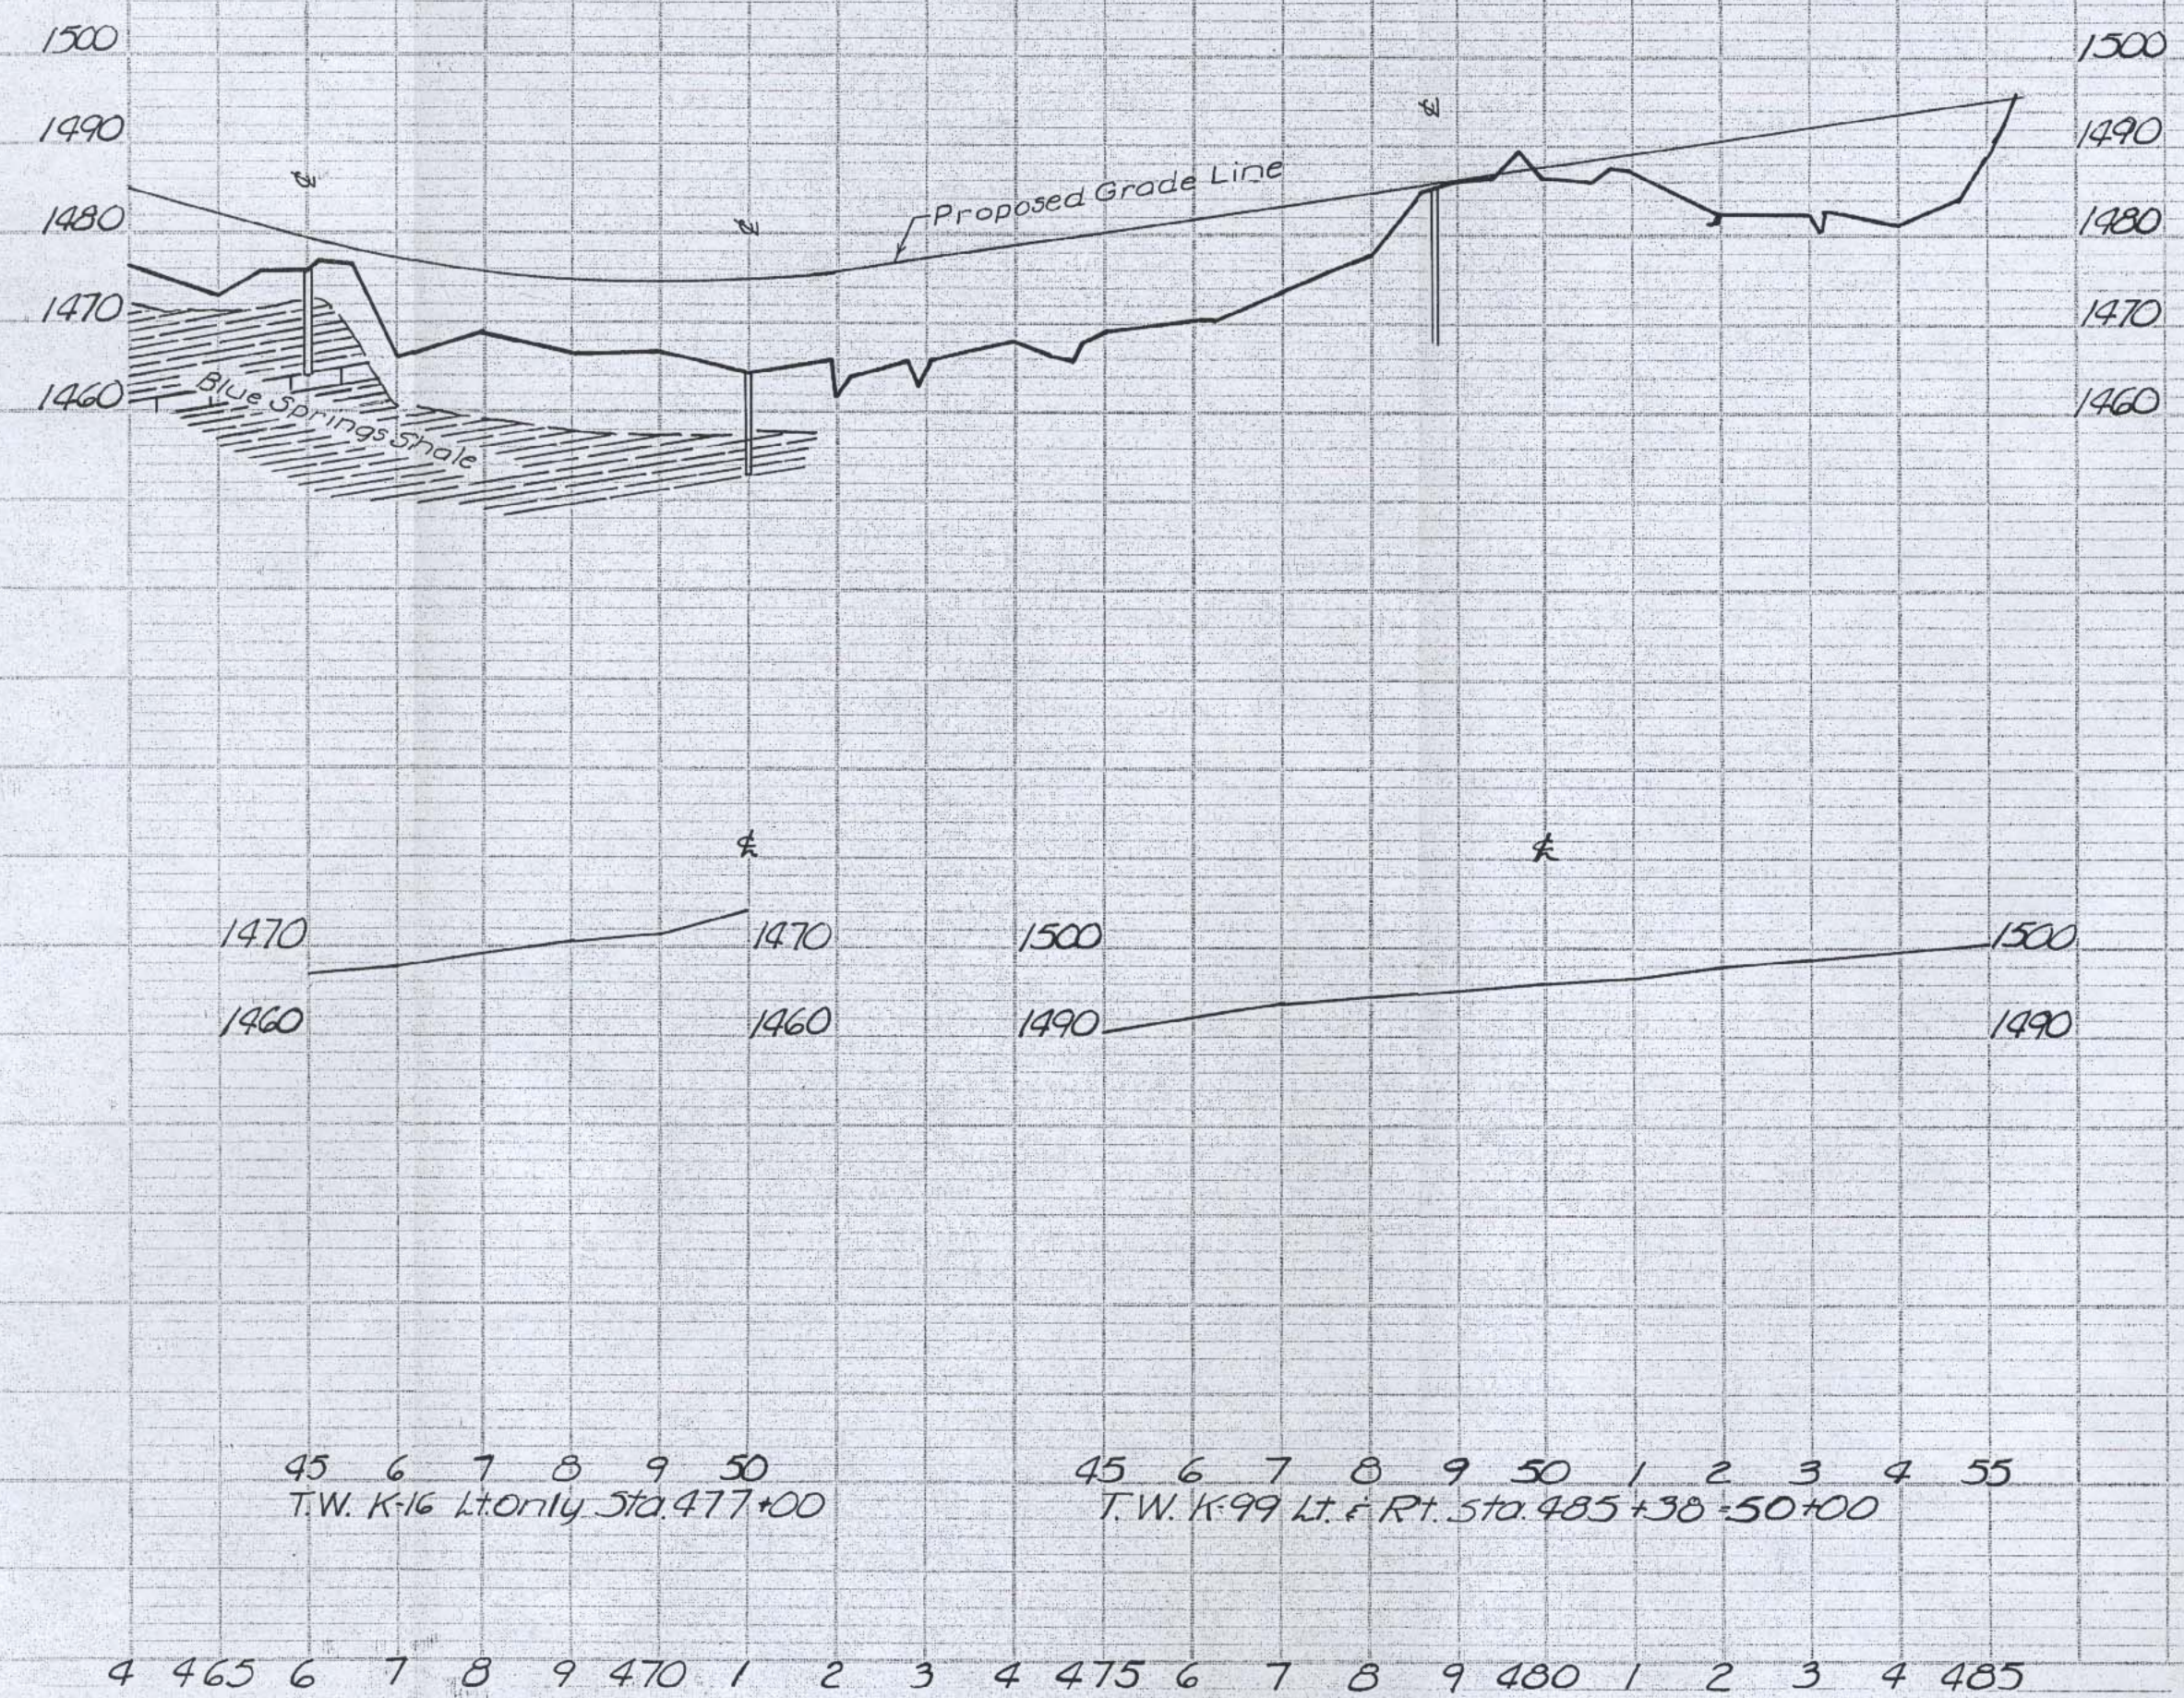


DATE	
BY	
REVISIONS	
NO.	DESCRIPTION
1	
2	
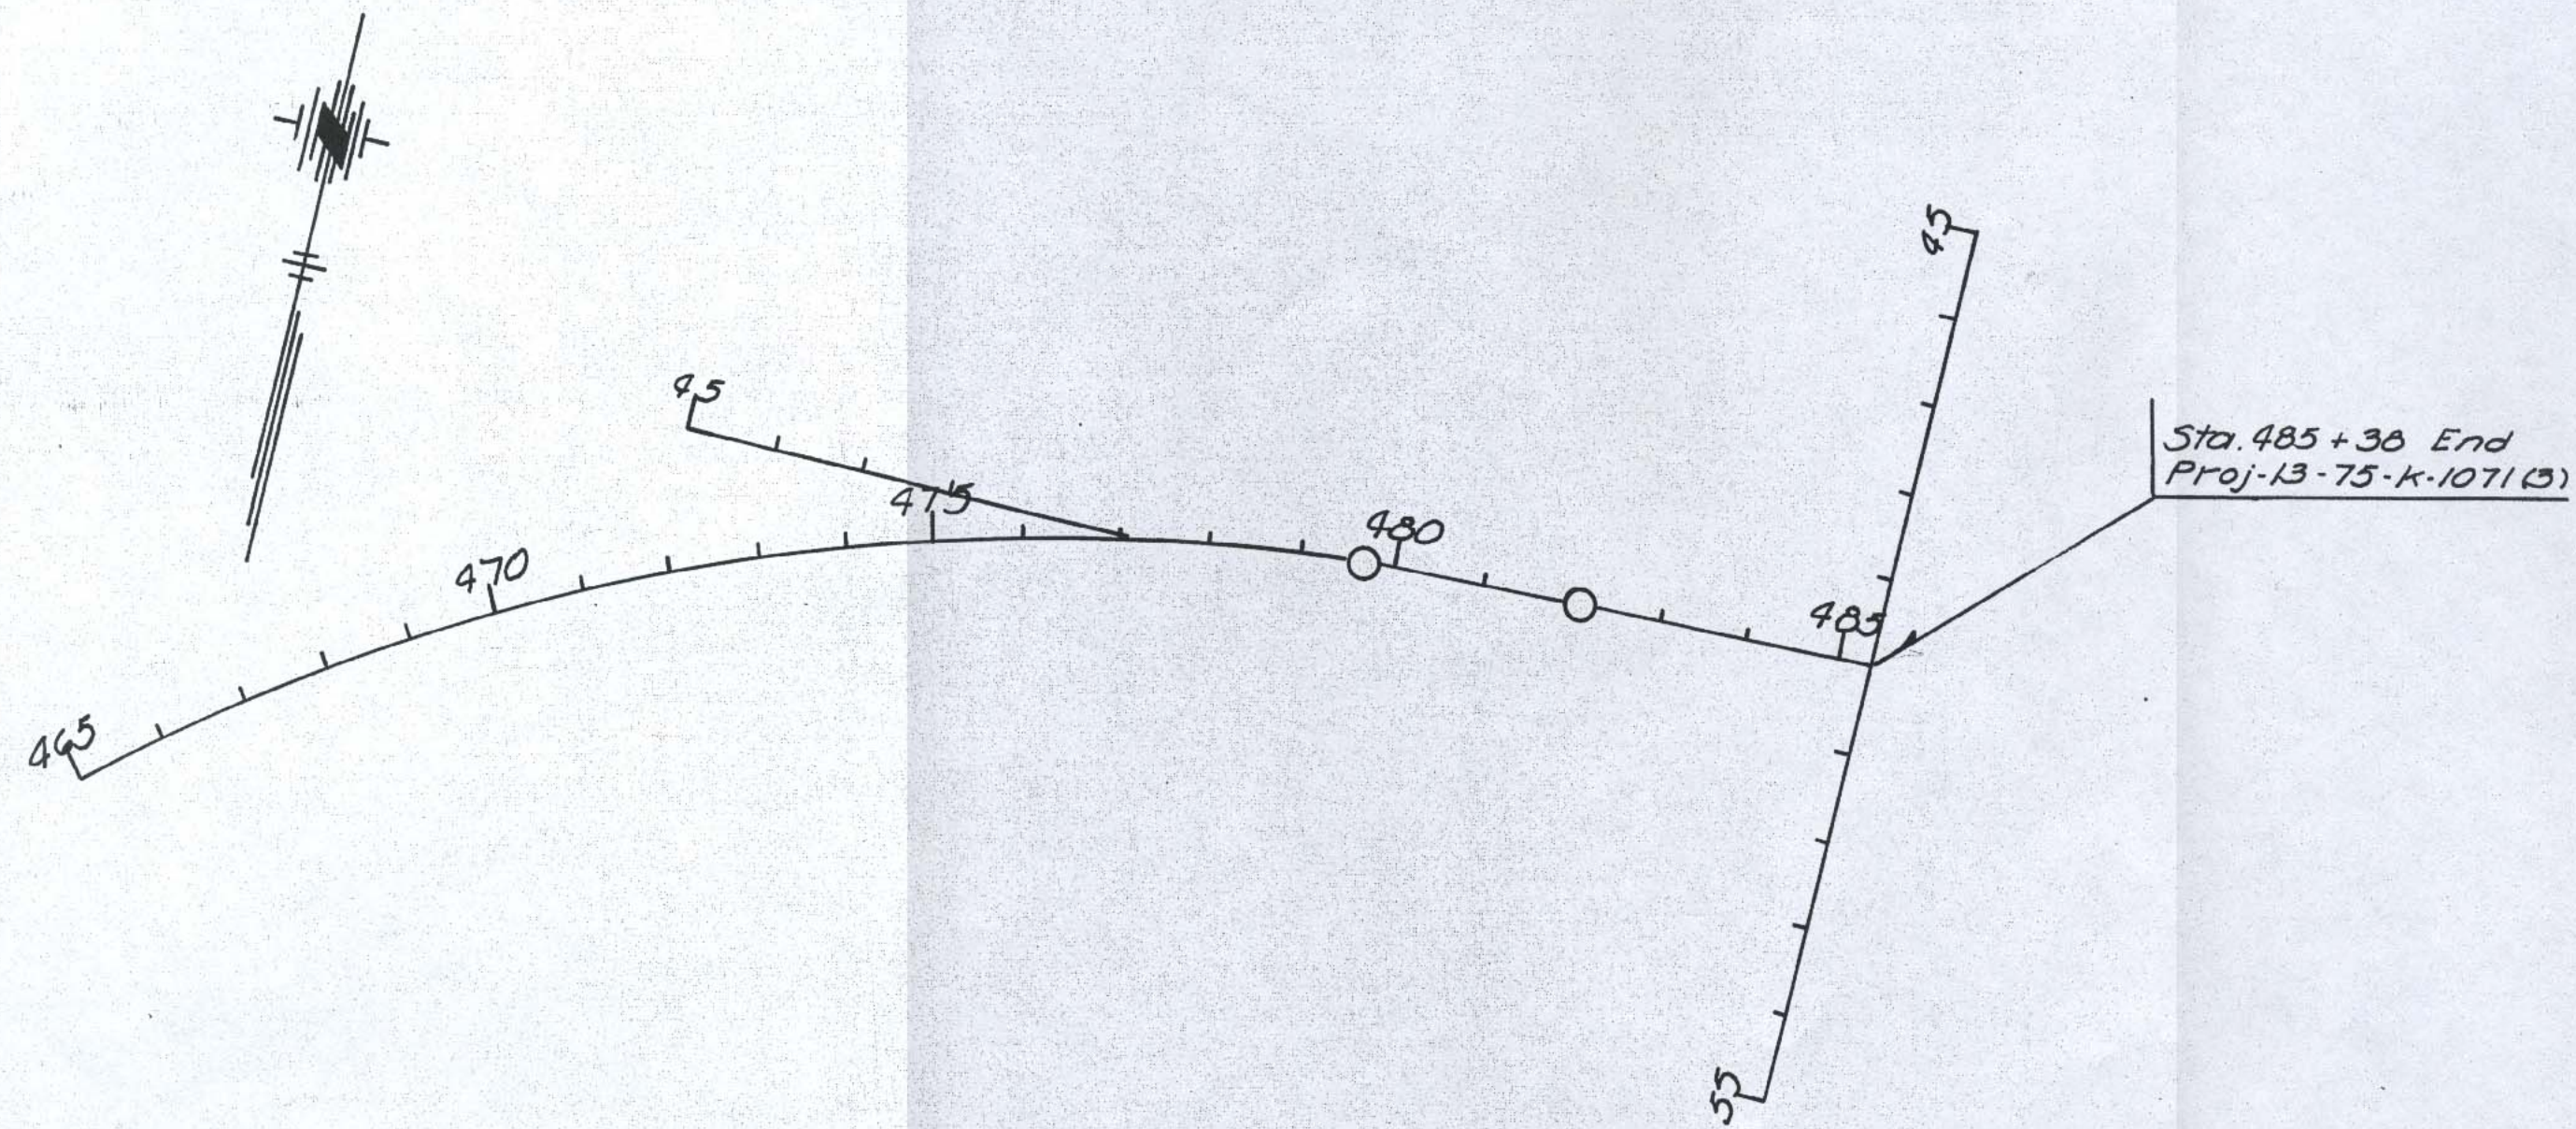

GEOLOGICAL
 PLAN AND PROFILE
 POTTAWATOMIE CO.
 PROJ. 13-75-K1071 (3)
 SHEET 8 OF 8