
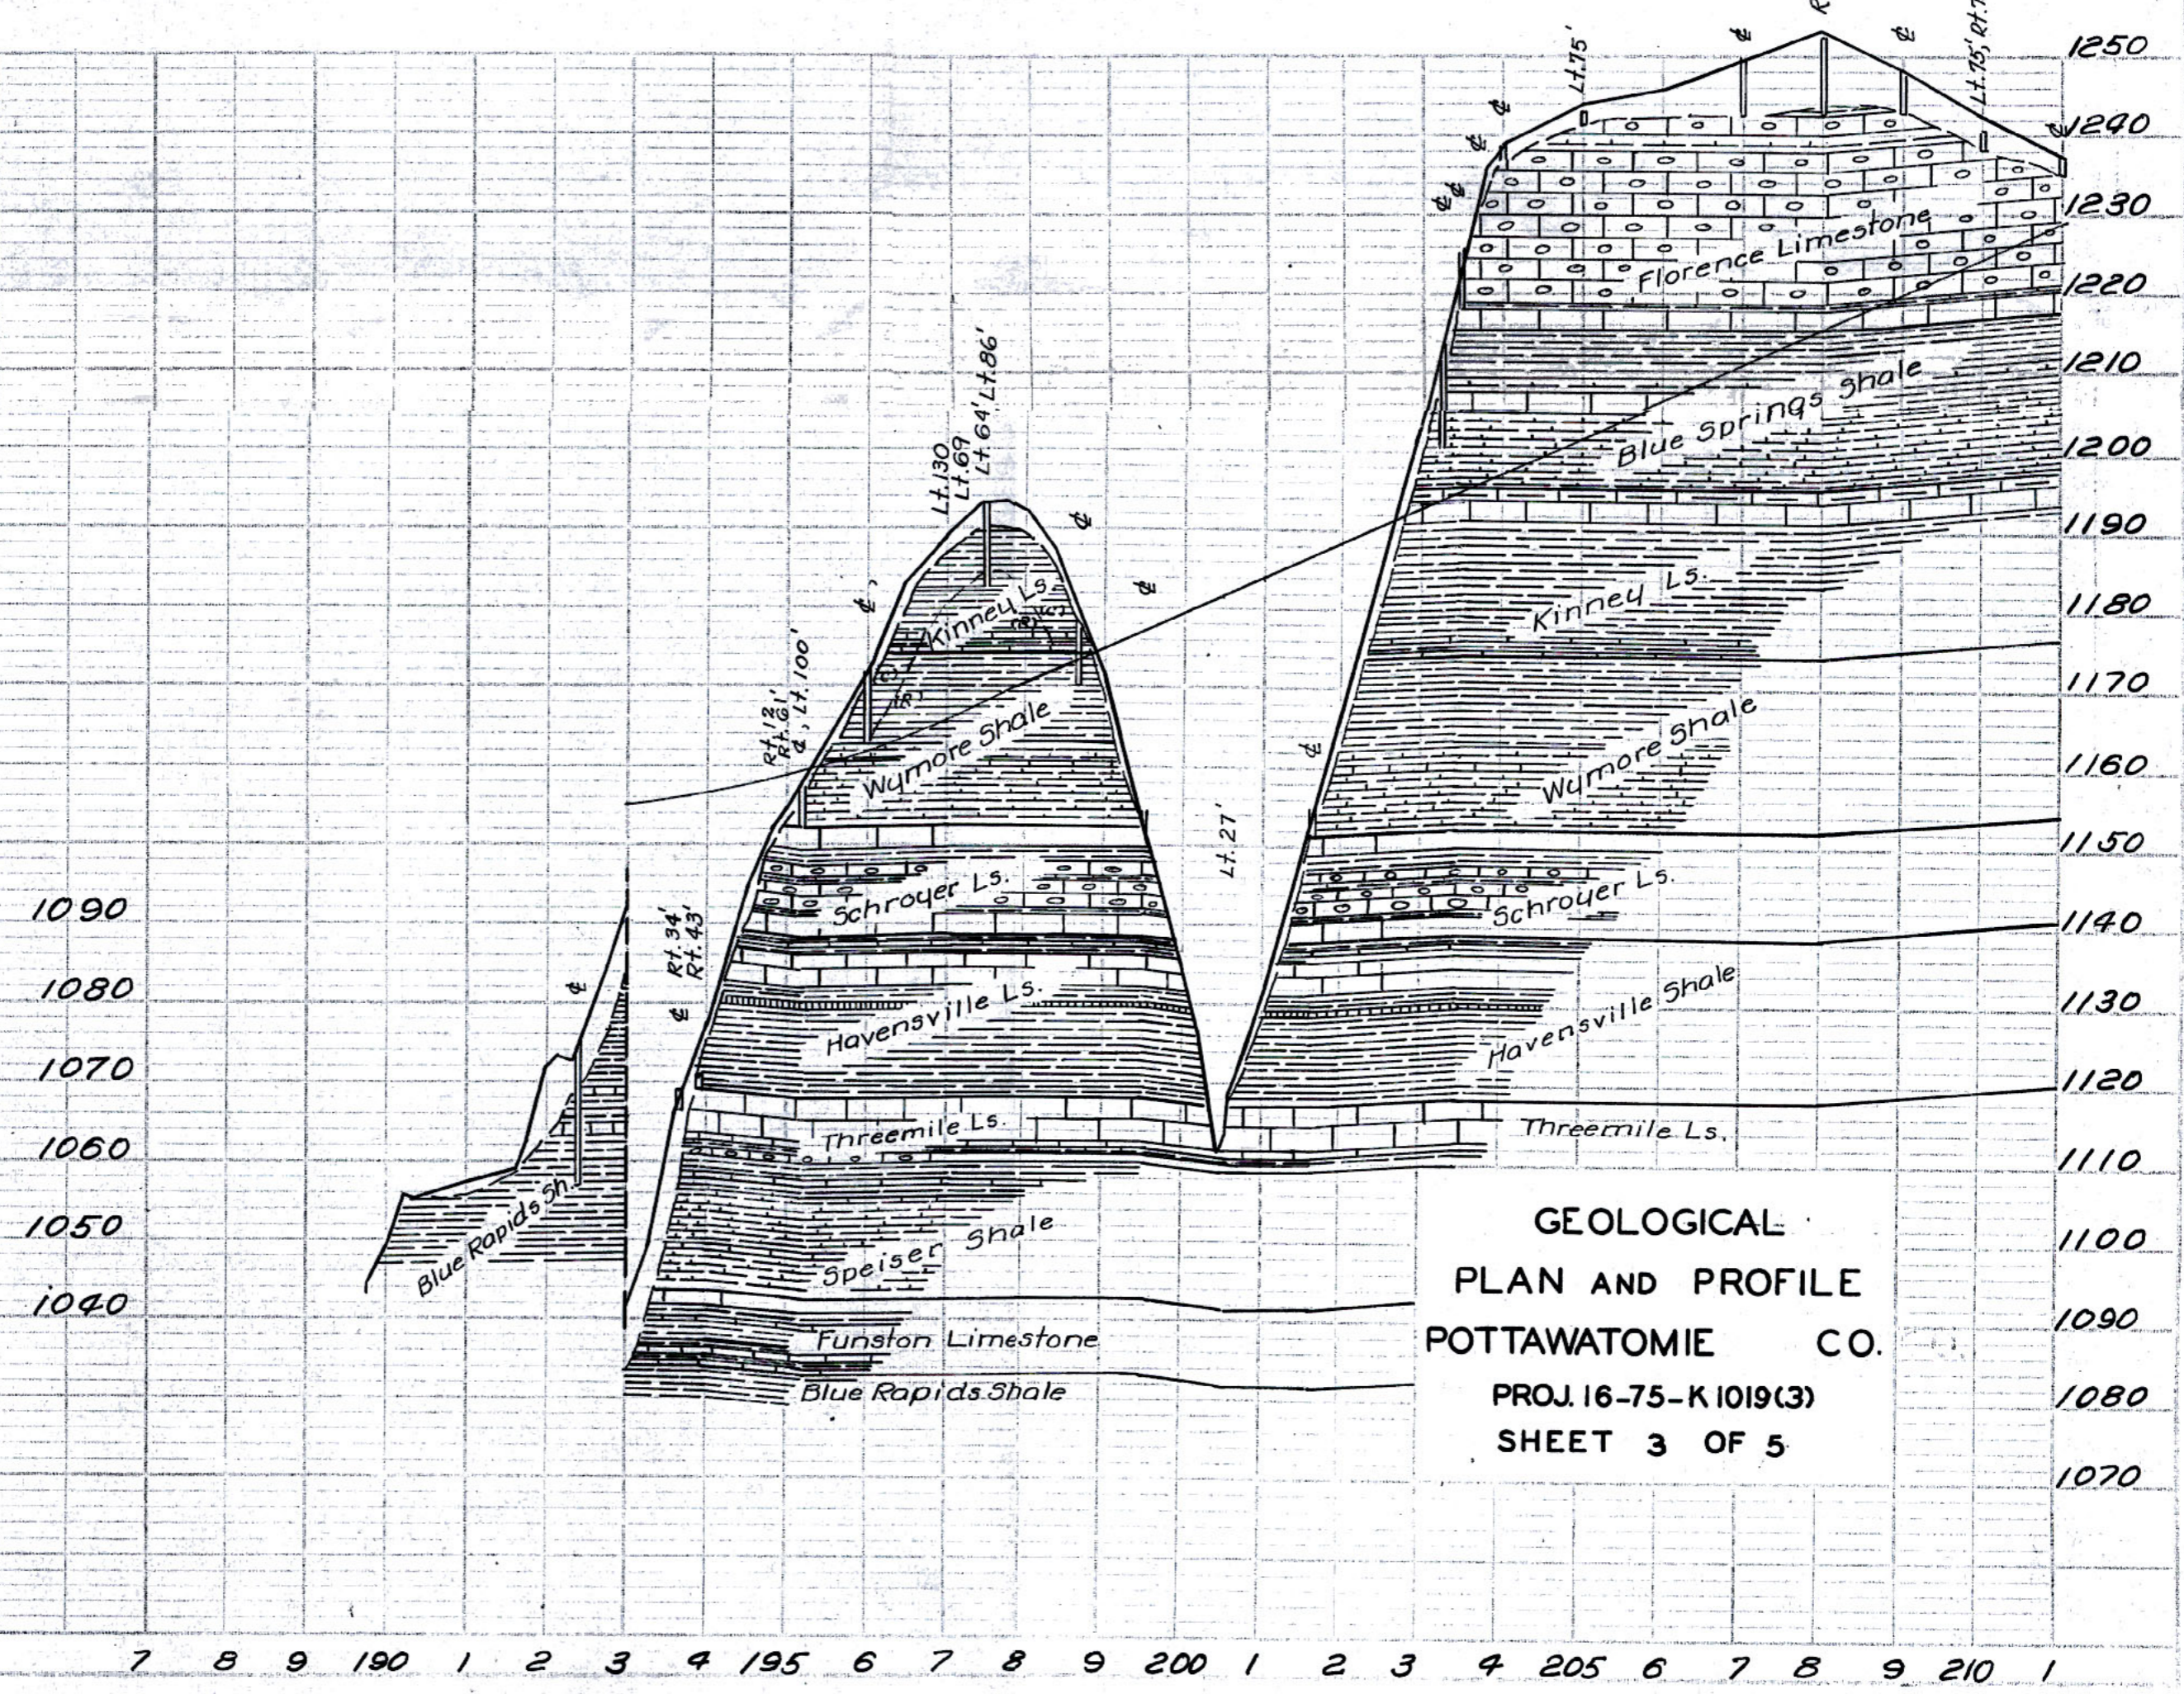
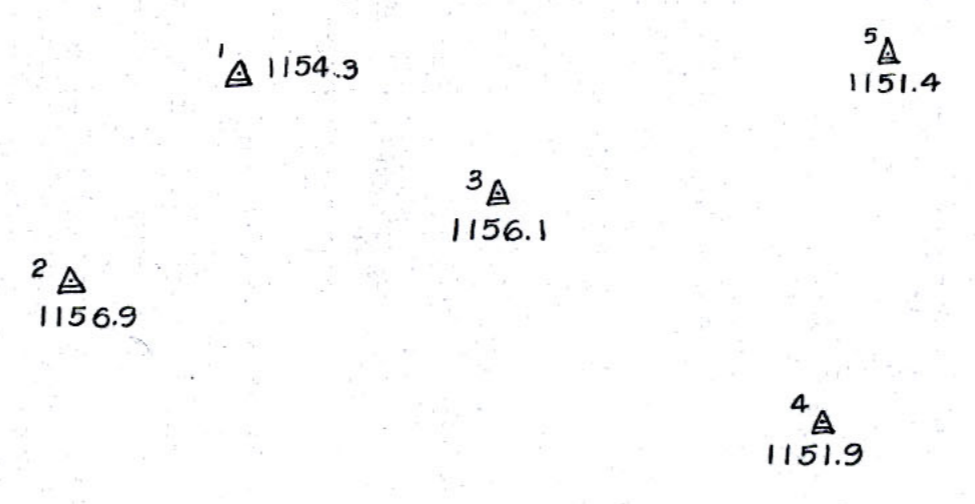


Sta. 190+28²⁸, Begin
 Proj. 16-75-K 1019 (3)

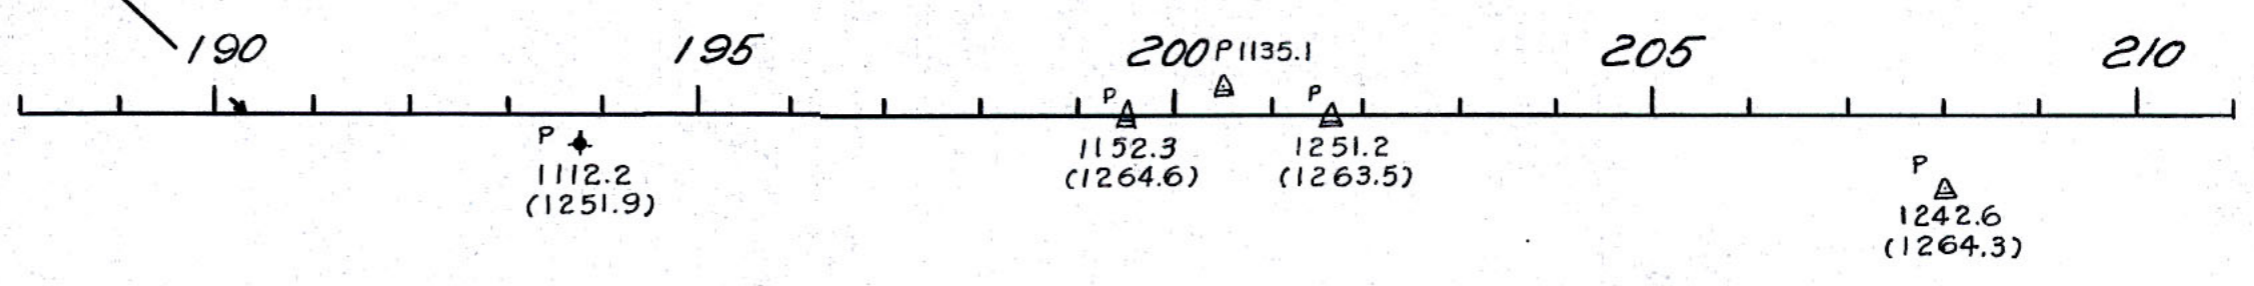

GEOLOGICAL
 PLAN AND PROFILE
 POTTAWATOMIE CO.
 PROJ. 16-75-K 1019(3)
 SHEET 3 OF 5