

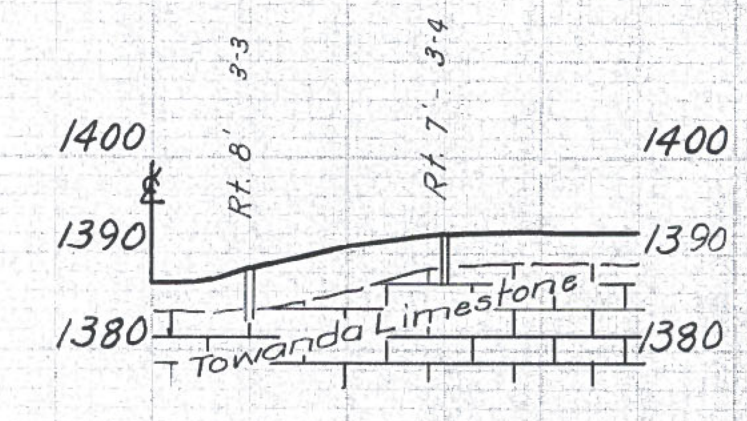
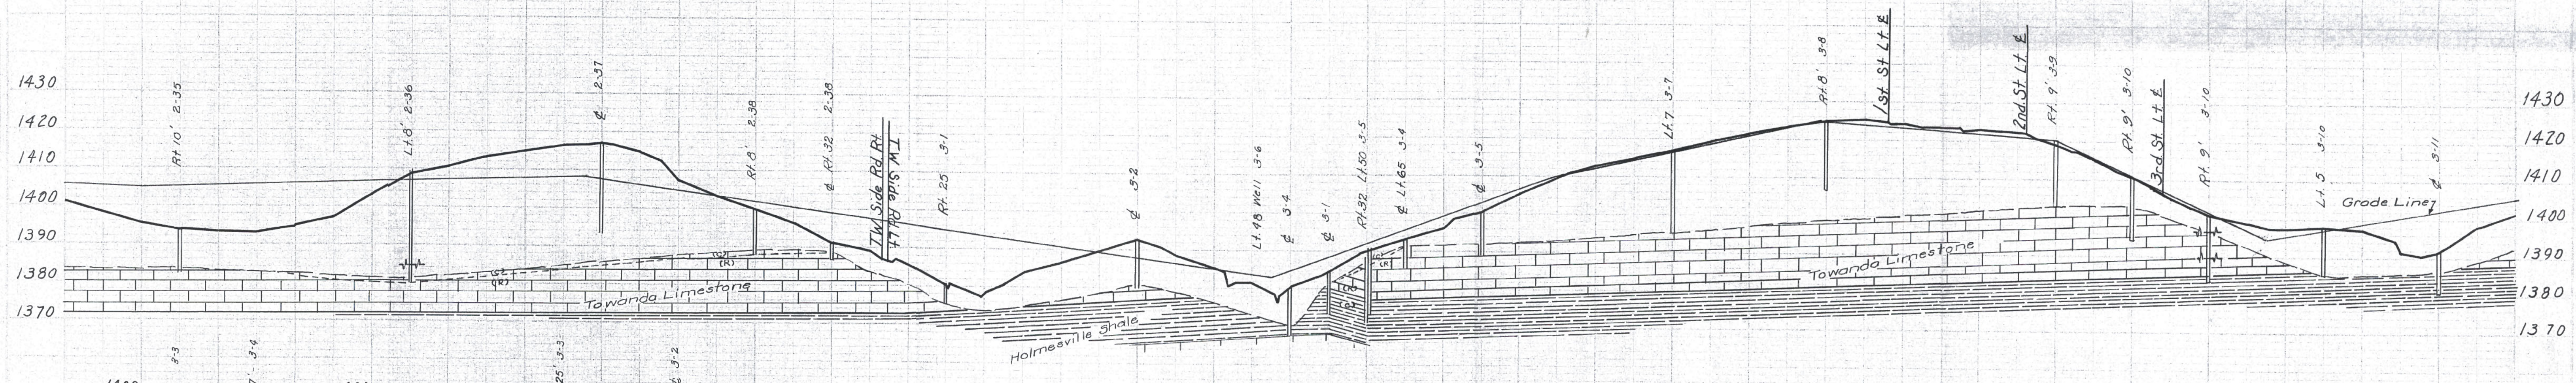



PLAN
 DATE
 DRAWN BY
 CHECKED BY
 TITLE

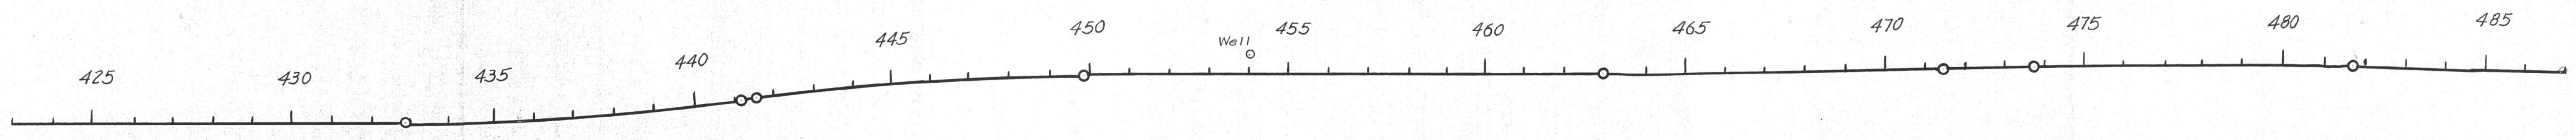


50 1 2 3 4 55
 T.W. Side Rd. Rt. Sta. 444+130

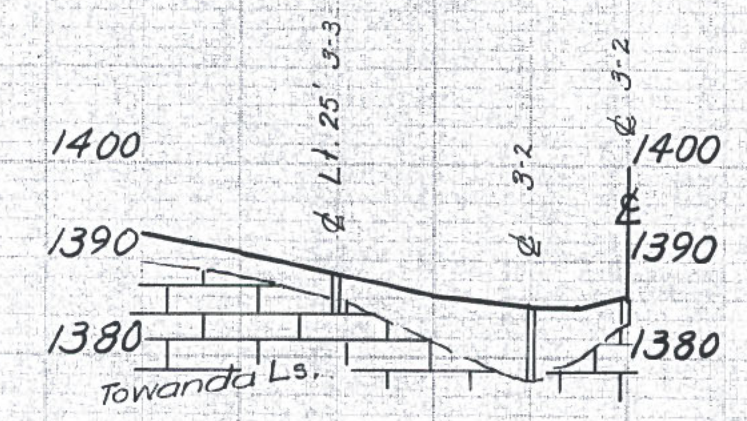


45 6 7 8 9 50
 T.W. Side Rd. Lt. Sta. 444+44

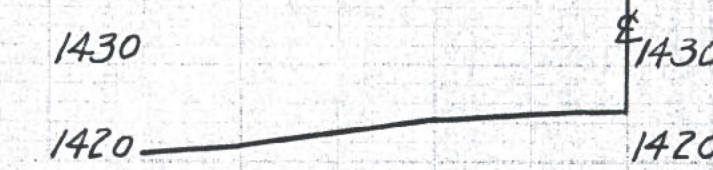

45 6 7 8 9 50
 1st St. Lt. Sta. 470+61.8

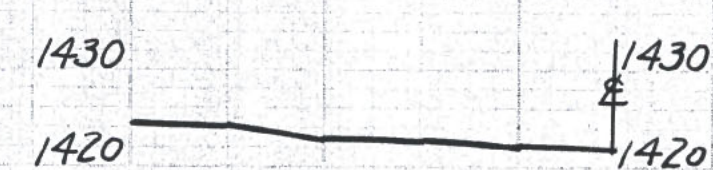

45 6 7 8 9 50
 2nd St. Lt. Sta. 474+21.8

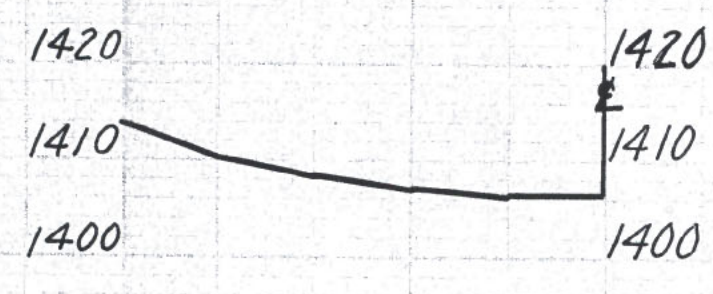

45 6 7 8 9 50
 3rd St. Lt. Sta. 477+81.8

GEOLOGICAL
 PLAN & PROFILE
 POTTAWATOMIE CO.
 PROJ. 16-75-K-1165 (3)
 SHEET 4 OF 8

3 4 425 6 7 8 9 430 1 2 3 4 435 6 7 8 9 440 1 2 3 4 445 6 7 8 9 450 1 2 3 4 455 6 7 8 9 460 1 2 3 4 465 6 7 8 9 470 1 2 3 4 475 6 7 8 9 480 1 2 3 4 485 6 7