

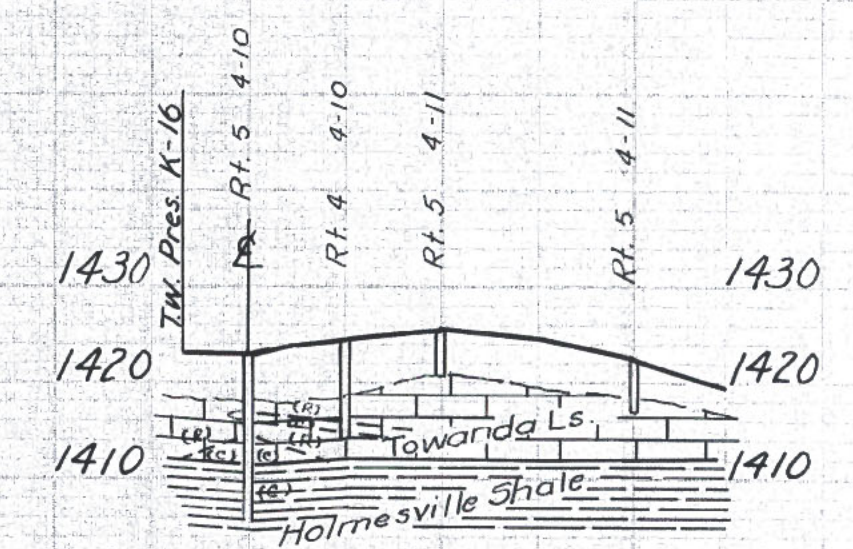


STATE OF IOWA  
 DEPARTMENT OF TRANSPORTATION  
 DIVISION OF HIGHWAYS  
 PROJECT NO. 16-75-K-1165 (3)  
 SHEET NO. 6 OF 8

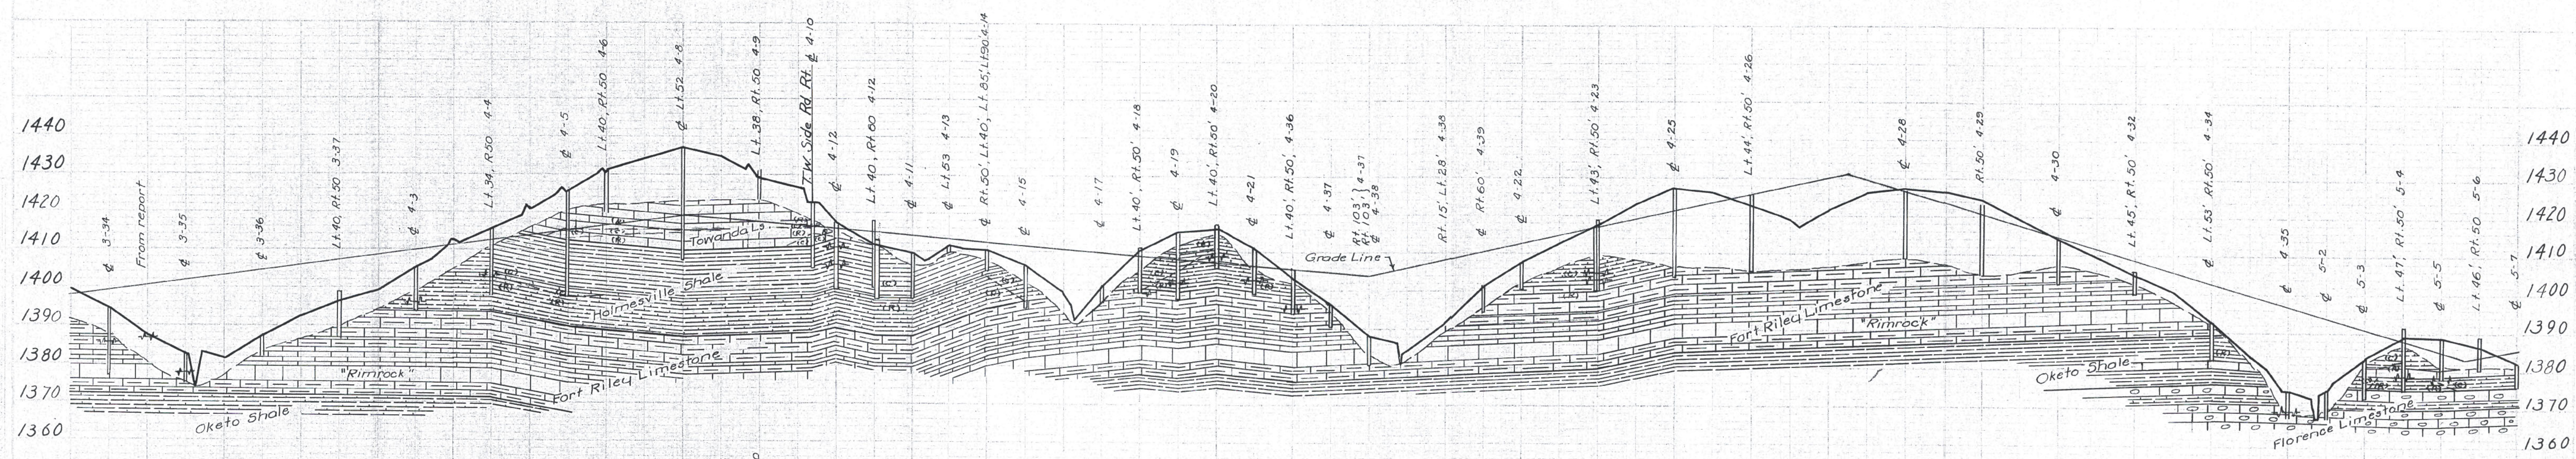

9 50 1 2 3 4 55  
 T.W. Side Rd. Rt. Sta. 570+36

GEOLOGICAL  
 PLAN & PROFILE  
 POTTAWATOMIE CO.  
 PROJ. 16-75-K-1165 (3)  
 SHEET 6 OF 8

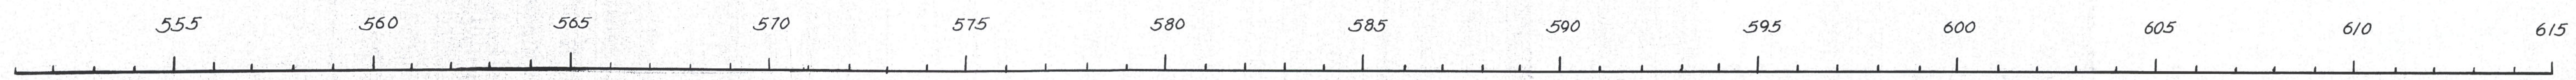