
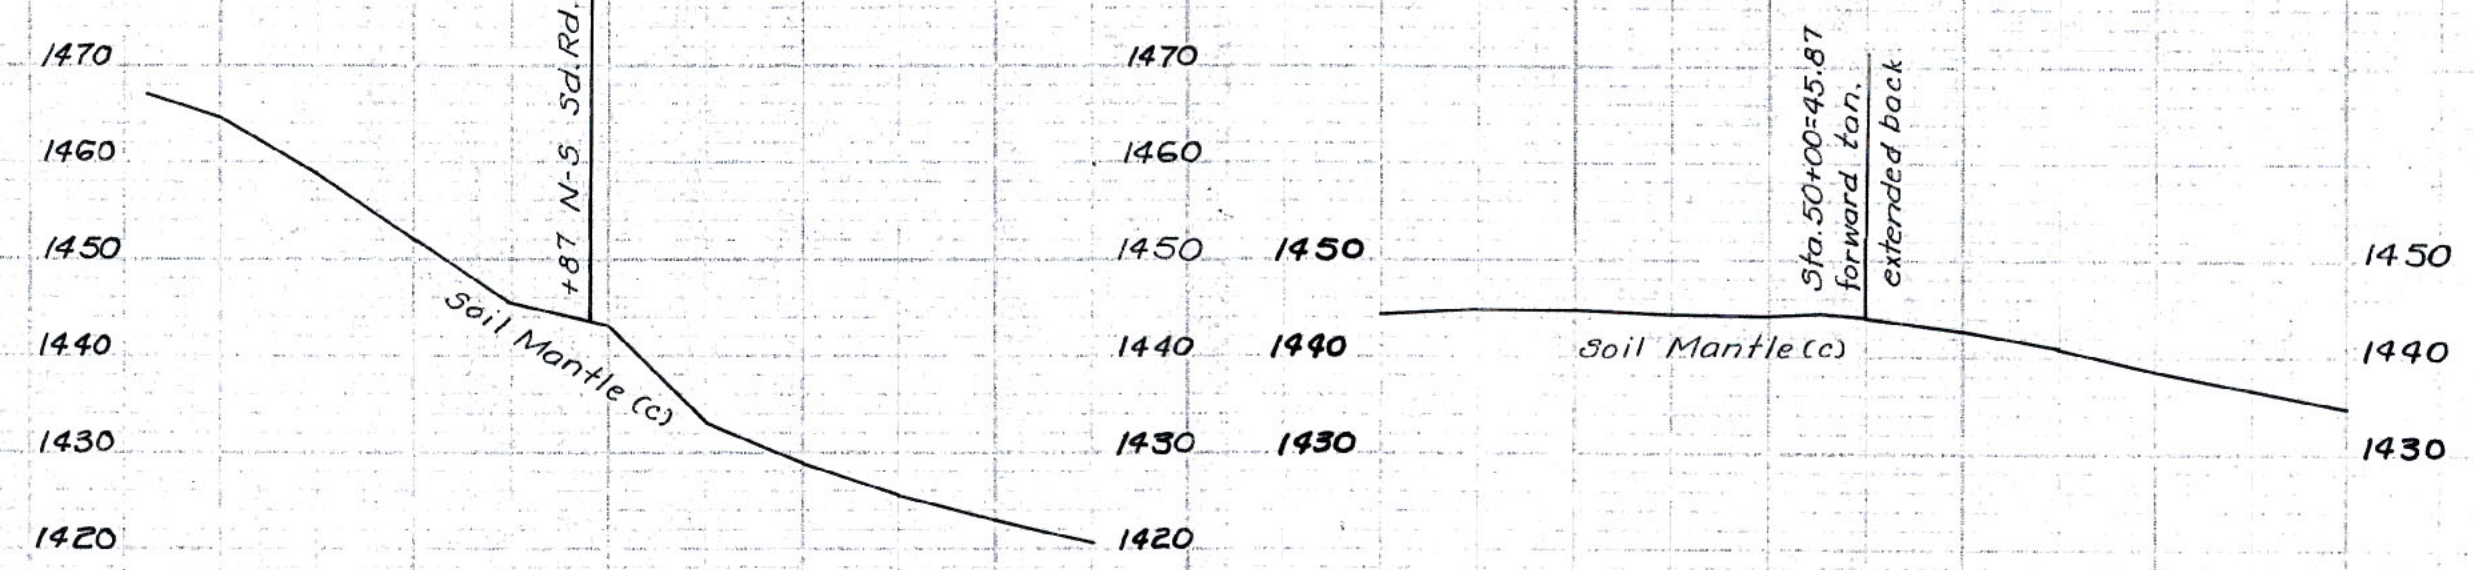
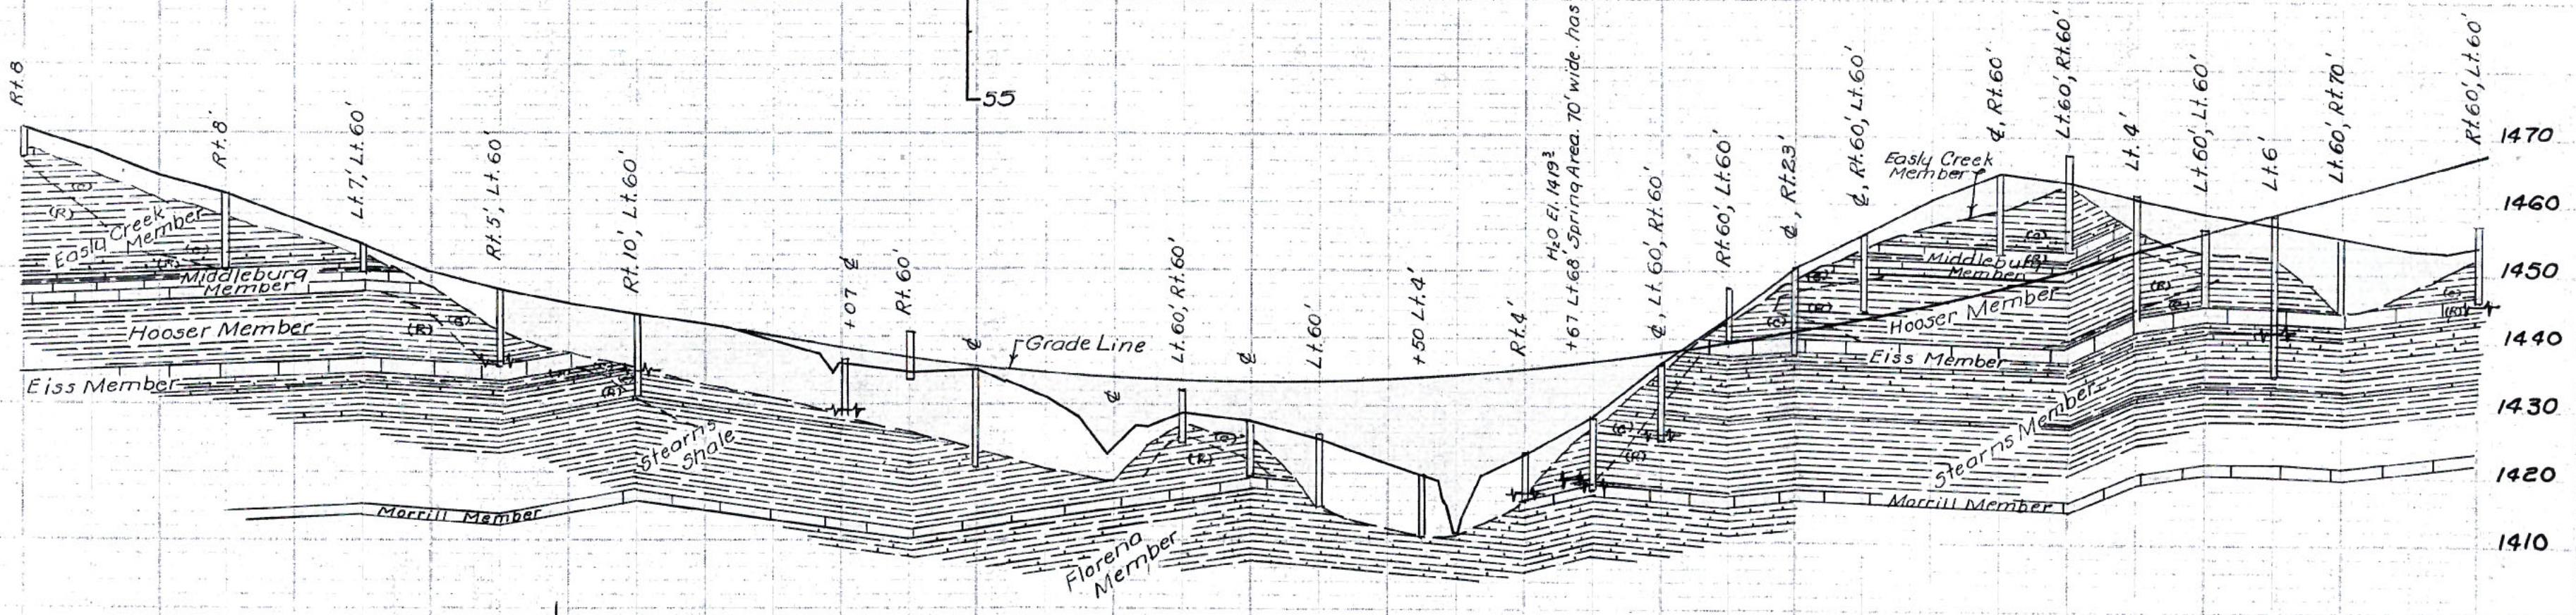


Sta 32+00 Begin
Proj: 16-75-S-1305 (2)

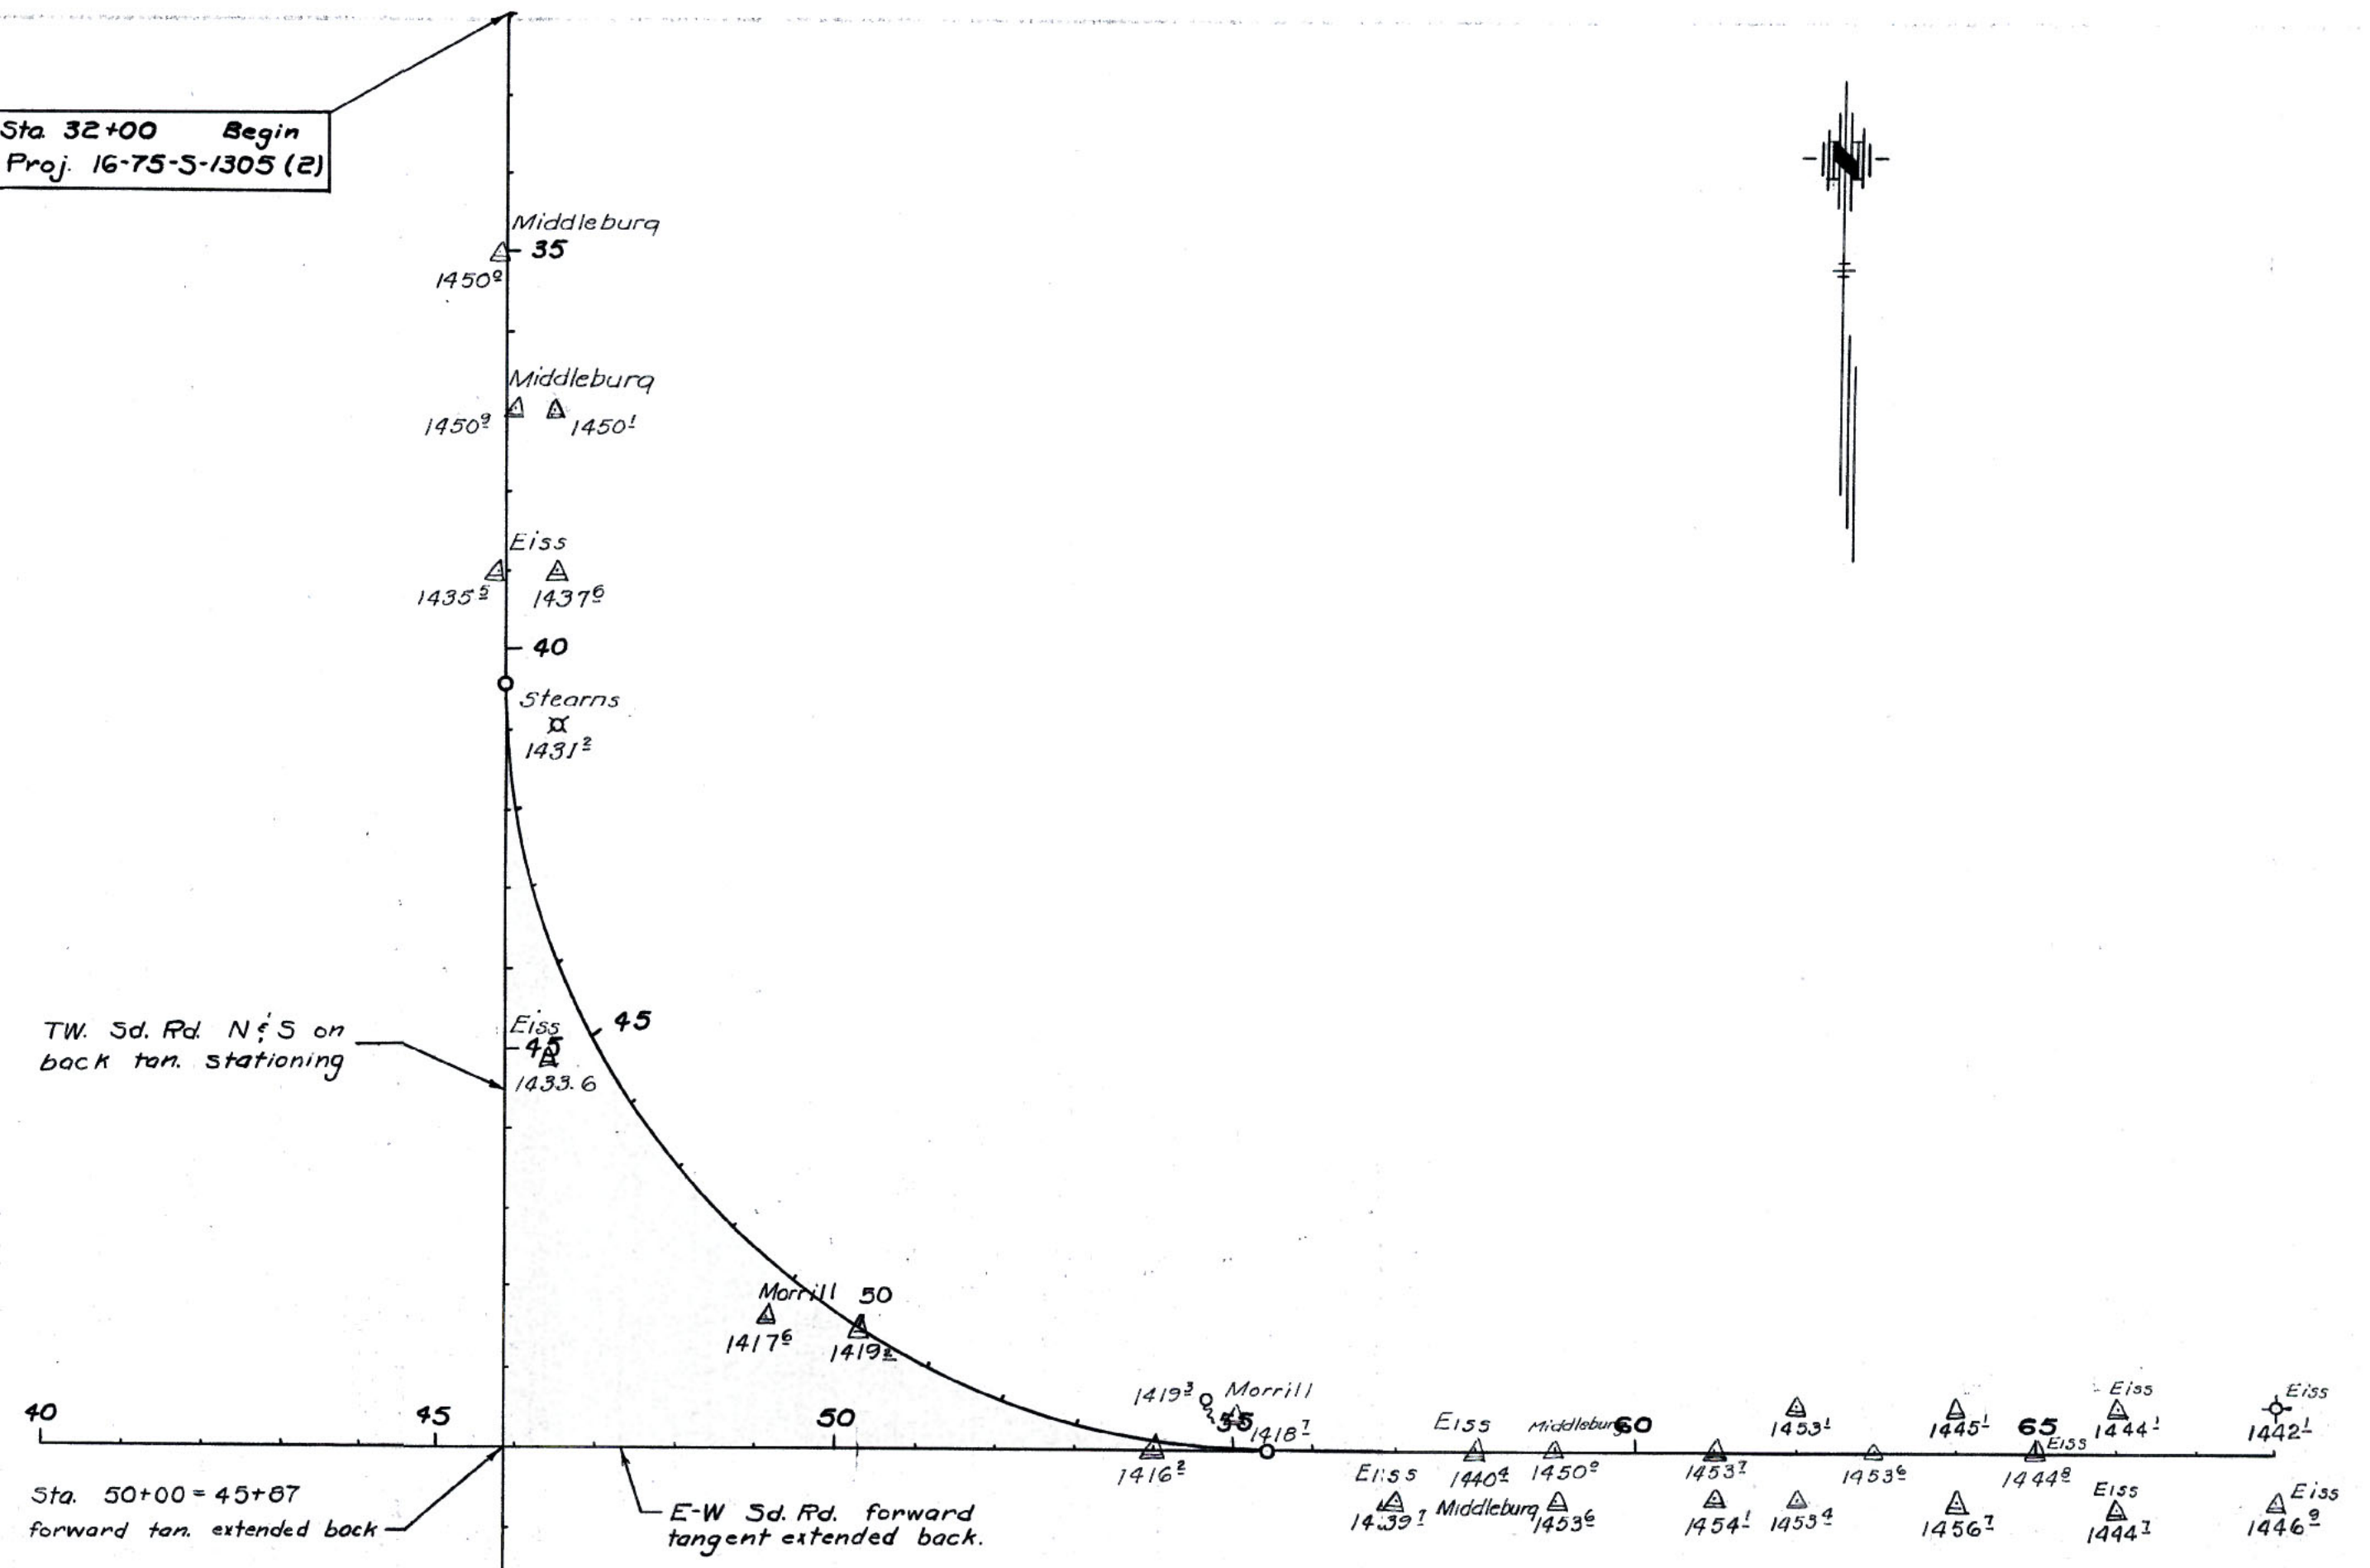

GEOLOGICAL
PLAN AND PROFILE
POTTAWATOMIE CO.
PROJ. 16-75-S-1305 (2)
SHEET 2 OF 9

1 2 3 4 45 6 7 8 9 50 1 45 6 7 8 9 50 1 2 3 4 55
E-W Sd. Rd. forward tan. extended back TW. Sd. Rd. N&S on back tan. stationing

2 3 4 35 6 7 8 9 40 1 2 3 4 45 6 7 8 9 50 1 2 3 4 55 6 7 8 9 60 1 2 3 4 65 6 7 8