


STANDARD GEOLOGIC SYMBOLS			

SOUNDINGS	
	● Elevation interpolated or from adjacent soundings
	○ Actual sounding elevation
	✖ Drive started
	▽ Refusal
	4/99

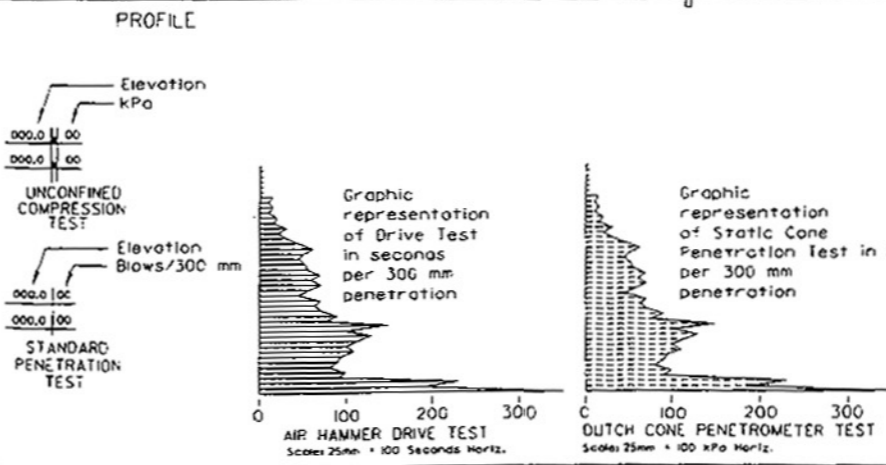

NOTE: Soundings shown on these plans are taken from notes obtained in the field and represent the best information available. Logs of these soundings are in the files of the Kansas Department of Transportation and are available at their offices at Topeka, Kansas for inspection by interested and qualified bidders.

SCALE: 1:200

NO.	DATE	REVISIONS	BY	APP'D
1				
2				
3				

KANSAS DEPARTMENT OF TRANSPORTATION  
BR. NO. 16-75-33.89(054) STA. 10+549.500  
**ENGINEERING GEOLOGY**  
K-16 over Vermillion Creek  
PROJ. NO. 16-75 K-5654-01 Pottawatomie Co.

SHEET NO.	OF	SCALE	APP'D
DESIGNED	DRAWN	QUANTITIES	CHECKED
CHECKED	TOTAL	TOTAL	CHECKED

Plotted By: \$USER\$  
 Plot File: \$\$\$\$SPEC\$\$\$\$  
 Plot Date: \$\$\$\$SYTIME\$\$\$\$  
 Std. Base File: RJ CROW INC. 2300 VAN BUREN TOP K  
 Server File: witch/arc7/geotech/5654389.dgn  
 Server: witch  
 View: PLOT1