


STANDARD GEOLOGIC SYMBOLS

| | | | |
|--|--|--|--|
| | | | |
| | | | |
SOUNDINGS

| | |
|--|--|
| | |
| | |
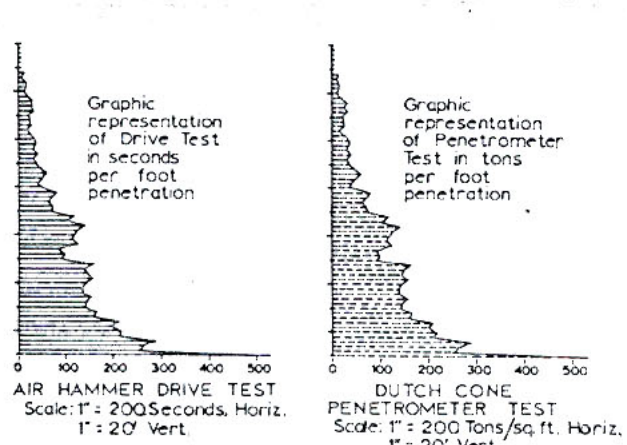

NOTE: The soundings shown on these plans are taken from notes taken in the field and represent the best information available. The logs of these soundings are in the files of the Kansas Department of Transportation and are available at their offices at Topeka, Kansas for inspection by interested and qualified bidders.

SCALE: 1" = 20' Horiz. 1" = 20' Vert.

| | | | | |
|----|------|-----------|----|-------|
| 3 | | | | |
| 2 | | | | |
| 1 | | | | |
| NO | DATE | REVISIONS | BY | APP'D |

KANSAS DEPARTMENT OF TRANSPORTATION
BR. NO. 24-75-135 STA. 87+45
ENGINEERING GEOLOGY
US-24 W.B. OVER BIG BLUE RIVER
PROJ. NO. 24-75-K-0671-01 POTTAWATOMIE CO.

| | | | |
|-----------|----|-----------|------------|
| SHEET NO. | OF | SCALE | APP'D |
| DESIGNED | | DETAILED | QUANTITIES |
| DESIGN CK | | DETAIL CK | TRACE CK |