
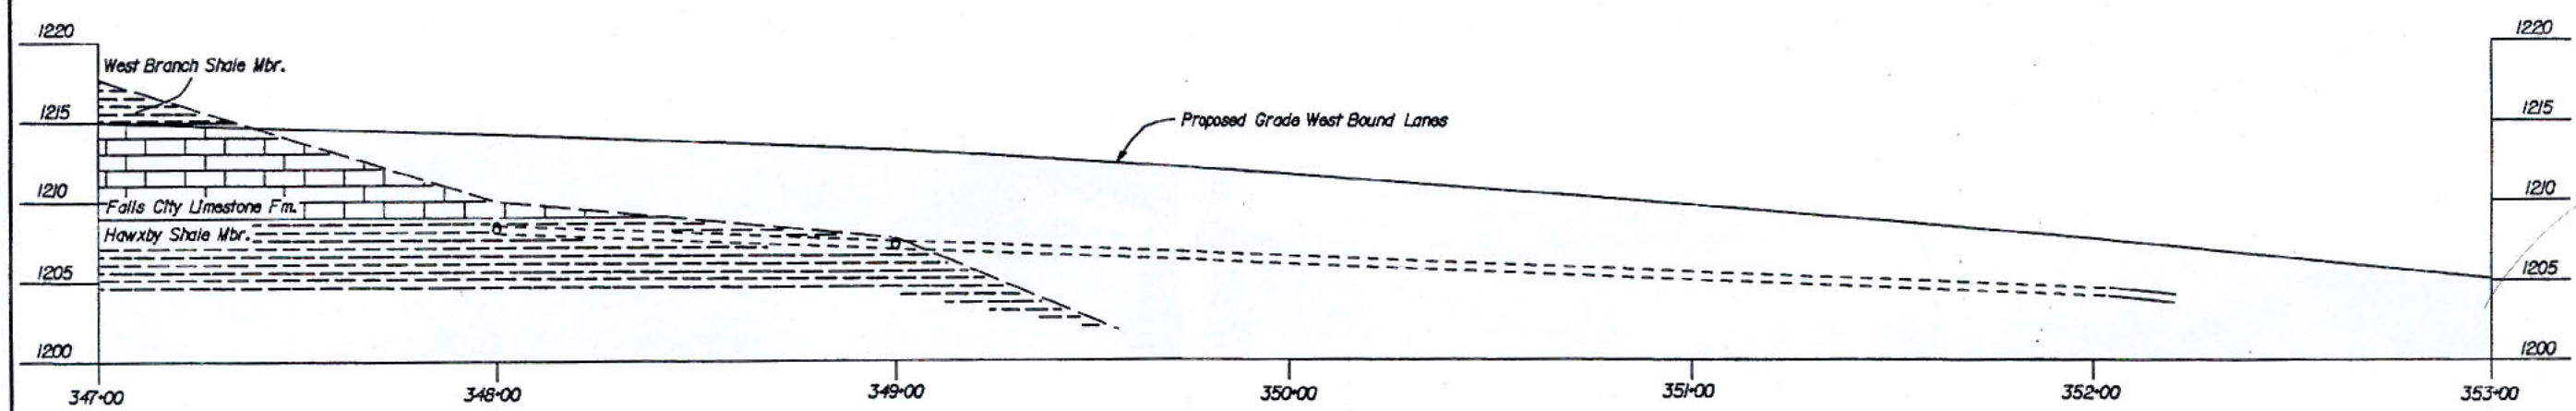


FWSA REGION NO.	STATE	PROJECT NO.	YEAR	SHEET NO.	TOTAL SHEETS
7	KANSAS	2475 K-3325-01	00		

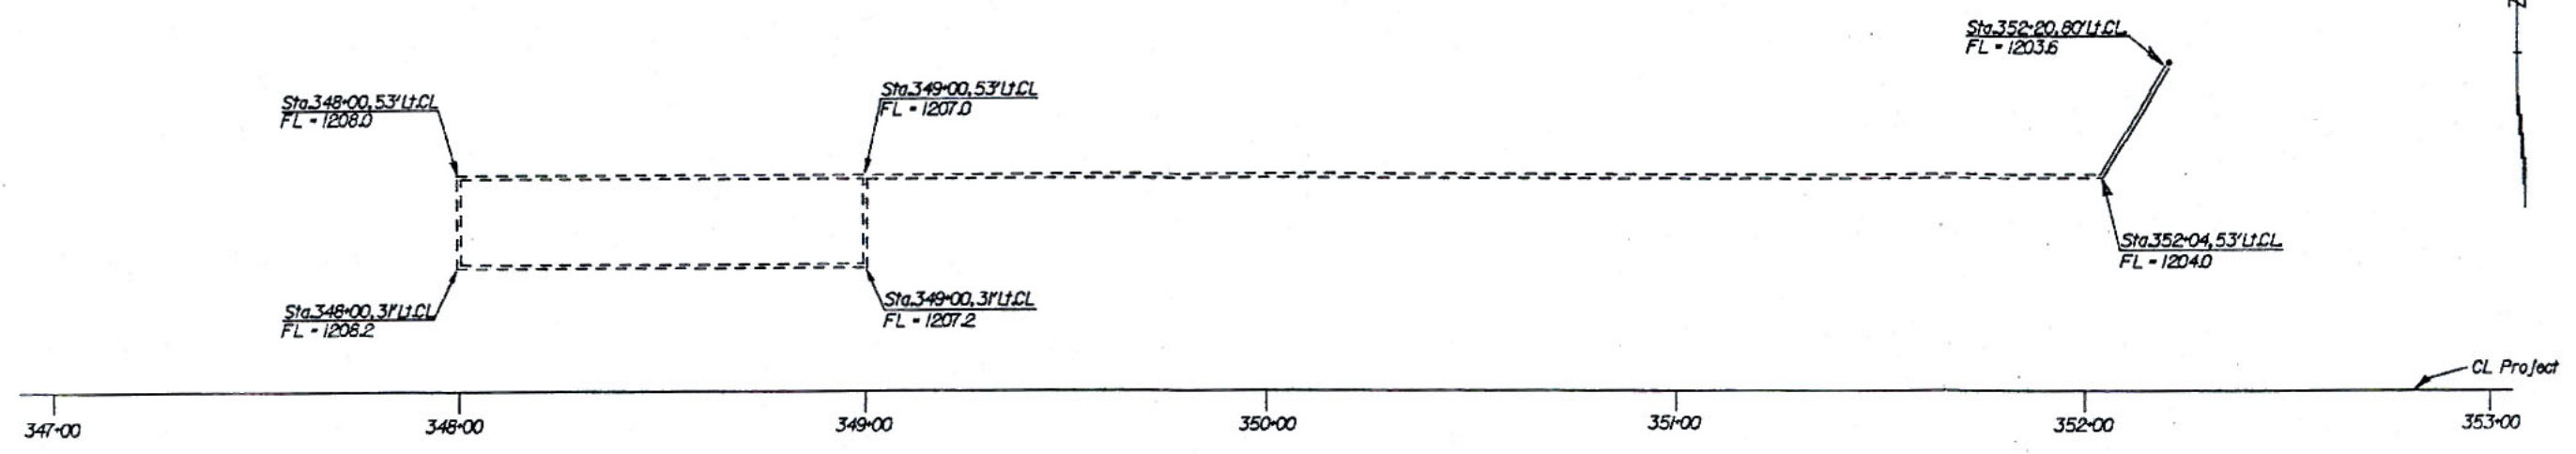

DRAWN BY: Jeff Clarke
 DATE: 4-27-93
 LOCATION: serv/1/bo/04/3325-d.dgn

- Sta. 348+00 to Sta. 352+20
- Construct 6" pipe underdrain
 - Perforated pipe - Type B,F,H or L ————— 548 Linear Feet
 - Non-perforated pipe - Type A,E,G or K ————— 32 Linear Feet
 - Outlet Structure and marker Post ————— 1

Backfill Underdrain Pipe with Underdrain Aggregate up to the base course under the roadway.

Backfill outlet trench with Impervious material using Standard Compaction.

Do not use aggregate or sand to grade the outlet pipe.

SCALE

Horizontal — 1" = 20'

Vertical — 1" = 5'

Horizontal 20 FT.

Vertical 5 FT.