
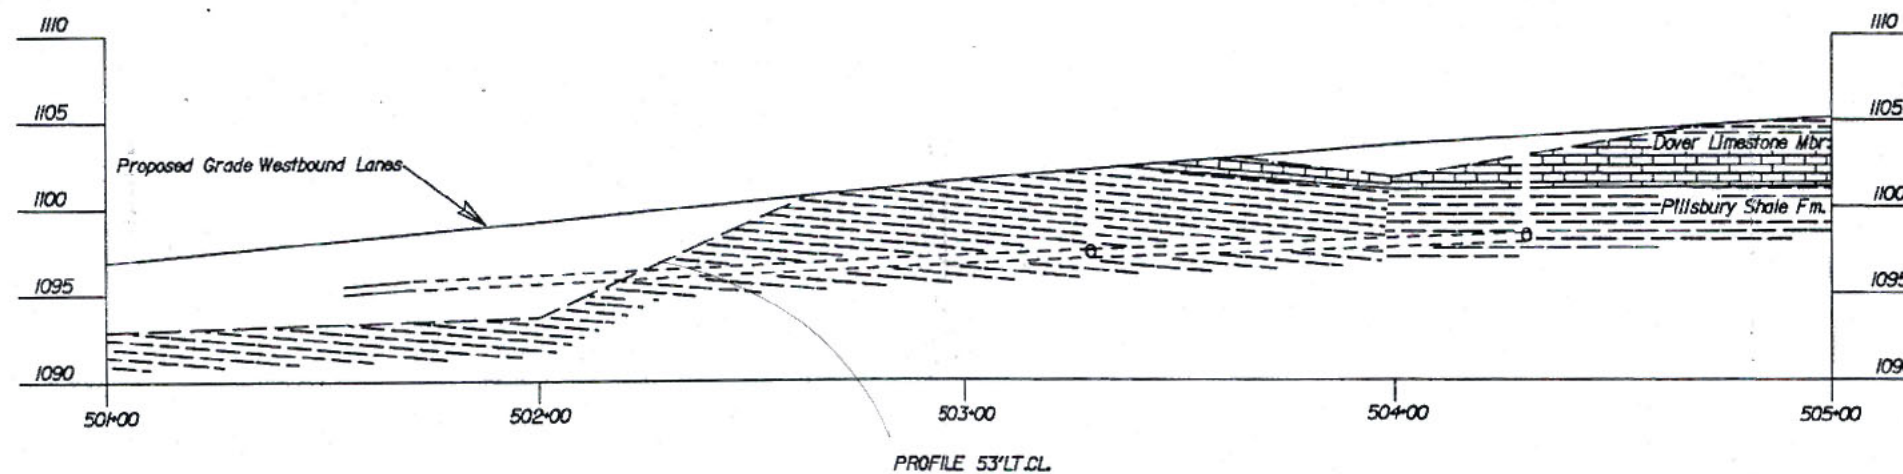


FHW REGION NO.	STATE	PROJECT NO.	YEAR	SHEET NO.	TOTAL SHEETS
7	KANSAS	2475 K-3325-01	19		

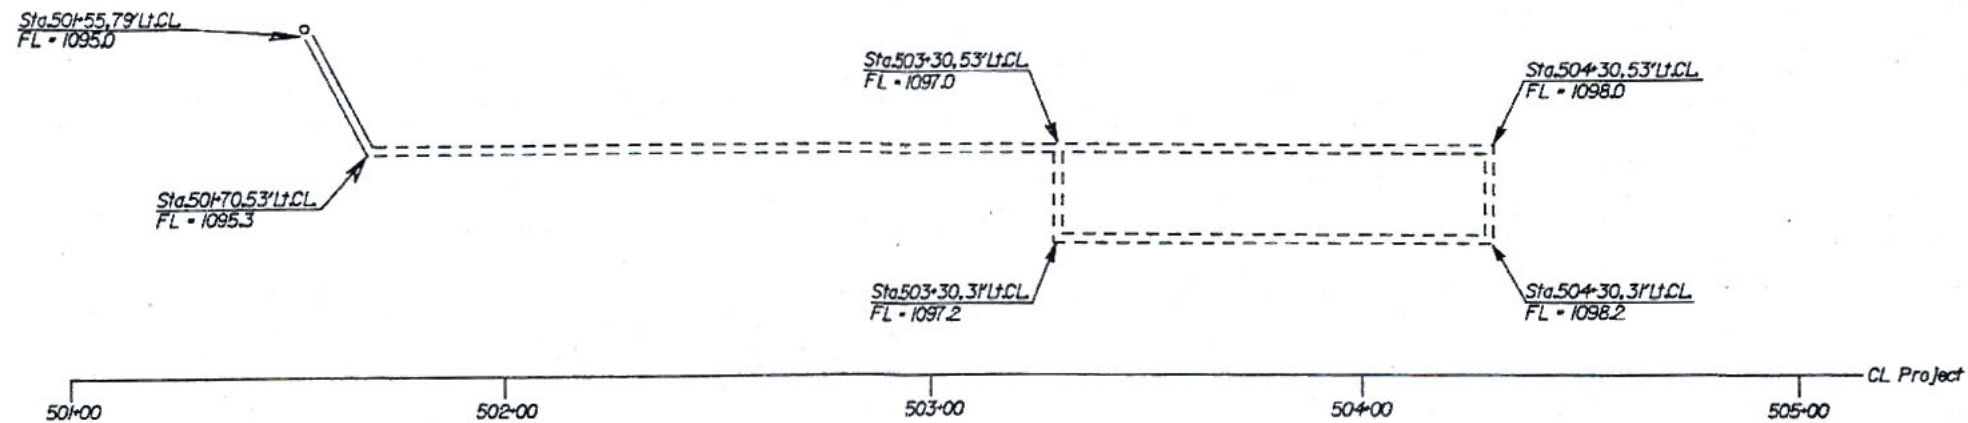

DRAWN BY	Jeff Clarke
DATE	4-27-93
LOCATION	serv/1/bc/ld/3325-02.dgn

Sta. 50+55 to Sta. 504+30

Construct 6" pipe underdrain

Perforated pipe - Type B.F.H. or L ————— 404 Linear Feet

Non-perforated pipe - Type A.E.G. or K ————— 31 Linear Feet

Outlet Structure and Marker post ————— 1

Backfill Underdrain pipe with Underdrain Aggregate up to the base course under the roadway.

Backfill outlet trench with Impervious material using standard compaction. Do not use aggregate or sand to grade the outlet pipe.

SCALE

Horizontal ——— 1" = 20'  
Vertical ——— 1" = 5'

Vertical  
5 FT.  
Horizontal  
20 FT.

KANSAS DEPARTMENT OF TRANSPORTATION

UNDERDRAIN

SHEET 2 of 3