

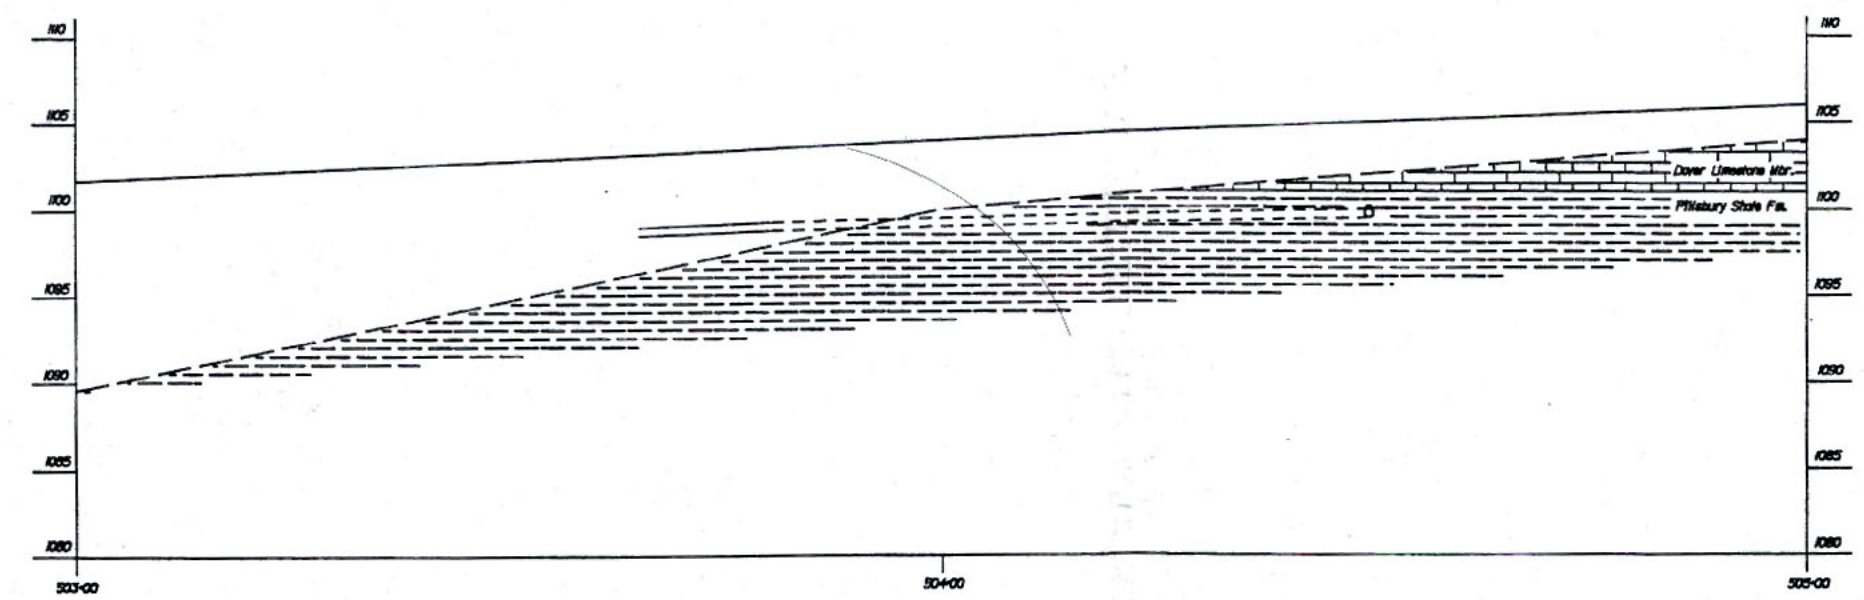


STATE	PROJECT NO.	YEAR	SHEET NO.	TOTAL SHEETS
KANSAS	2475 K-3325-01	1993		

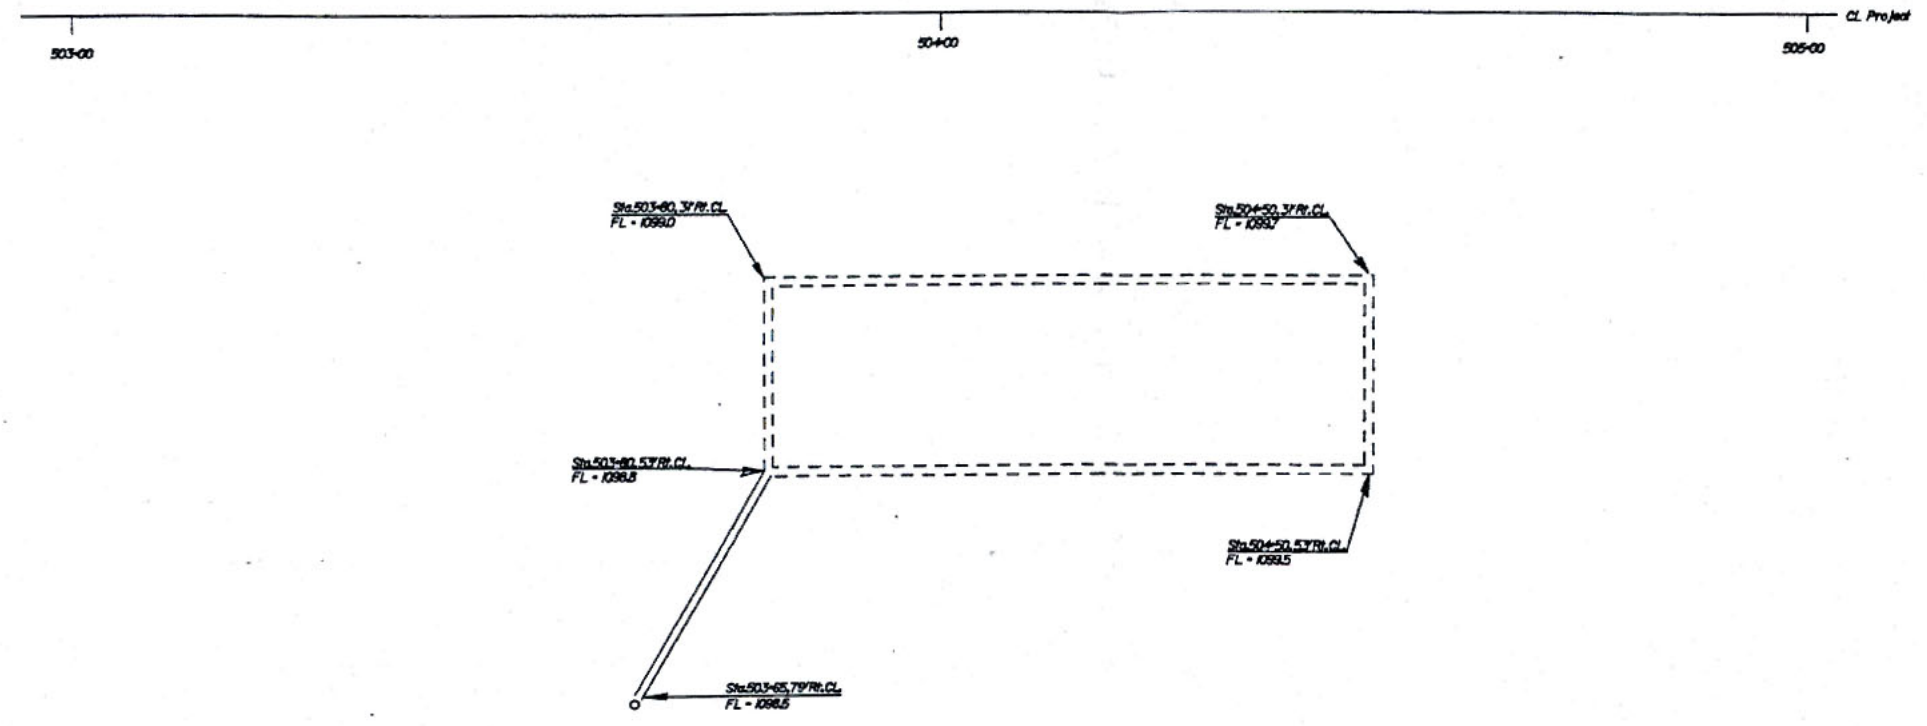

SCALE
 Horizontal 1" = 10'
 Vertical 1" = 5'

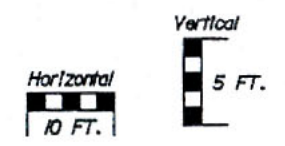

DRAWN BY	Jeff Clarke
DATE	4-27-93
LOCATION	serv/bc/ud/3325-03.dgn

Sta. 503+65 to Sta. 504+50
 Construct 6" pipe underdrain
 Perforated pipe - Type B, F, H or L ————— 184 Linear Feet
 Non-Perforated pipe - Type A, E, G or M ————— 31 Linear Feet
 Outlet structure and marker post ————— 1

Backfill underdrain trench over perforated pipe with underdrain aggregate up to the base course under the roadway.
 Backfill outlet trench over non-perforated pipe with impervious material using standard compaction.
 Do not use aggregate or sand to grade the outlet pipe.

KANSAS DEPARTMENT OF TRANSPORTATION

UNDERDRAINS

SHEET 3 OF 3