


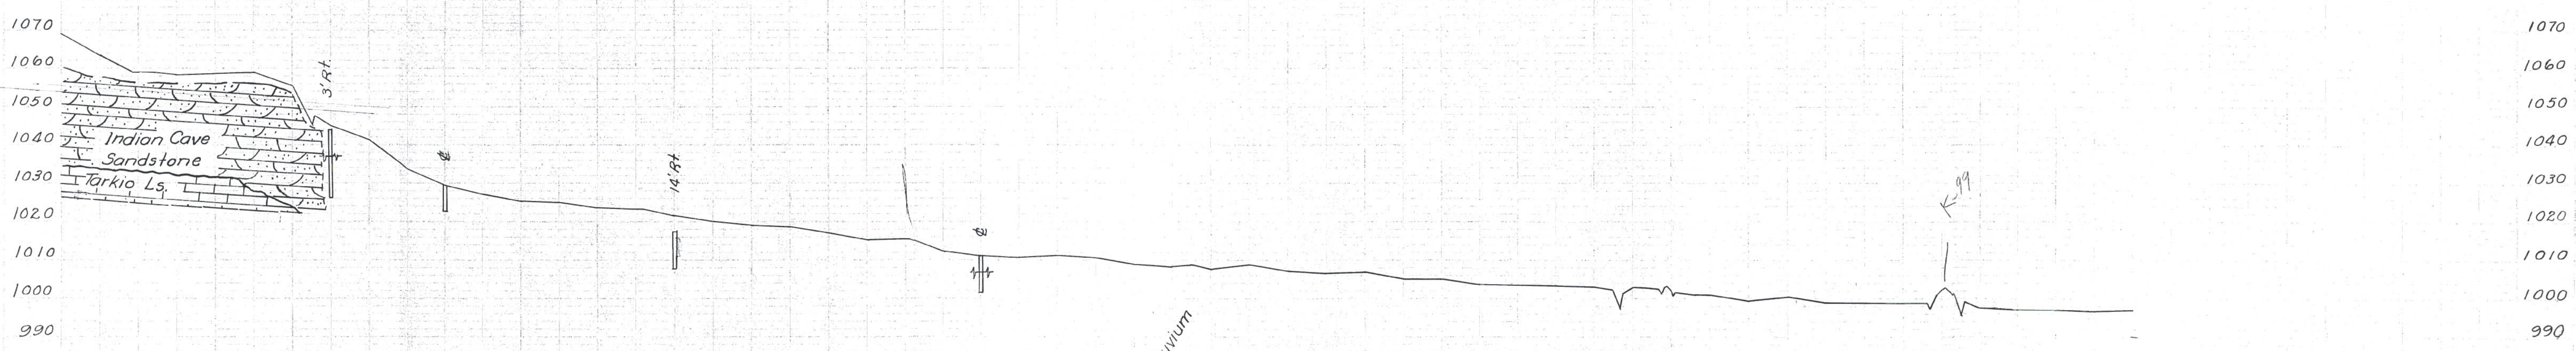

End Survey
Sta. 55+09.42 =
Sta. 12+60.48
Proj. 11-23 NRH 432A



W.A. Gardner 7-49
Symms 10-49



GEOLOGICAL
PLAN AND PROFILE
POTTAWATOMIE CO.
PROJ. 24-75-F 605 (1)
SHEET 10 OF 10

