
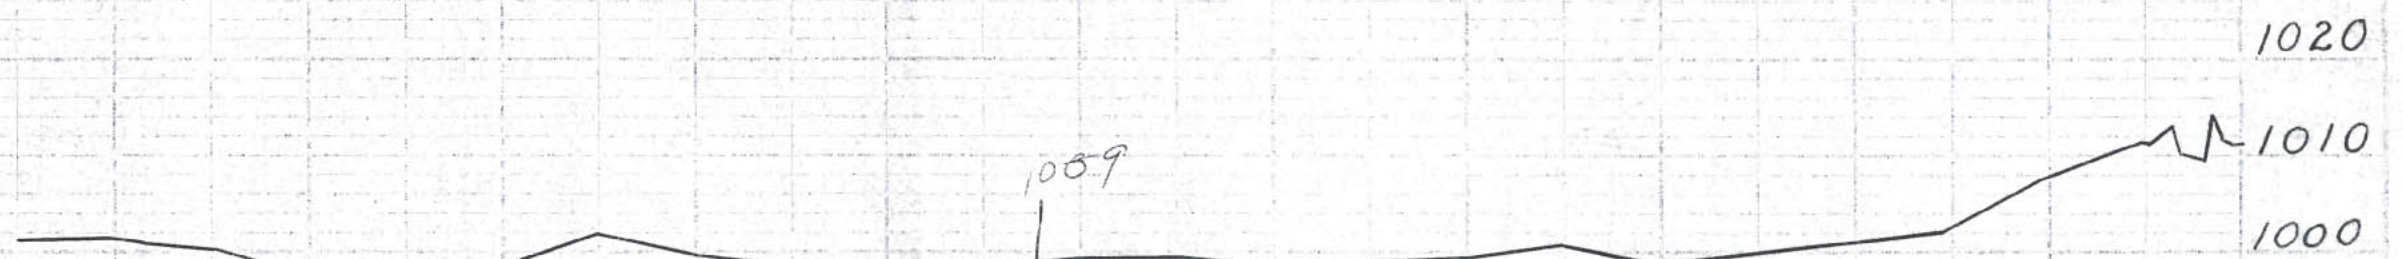


Sta. 32+18.00 Begin Survey  
Proj. 24-75 F605 (1) =  
Sta. 2 32+18.00  
Proj. F A P 351 Sec. A

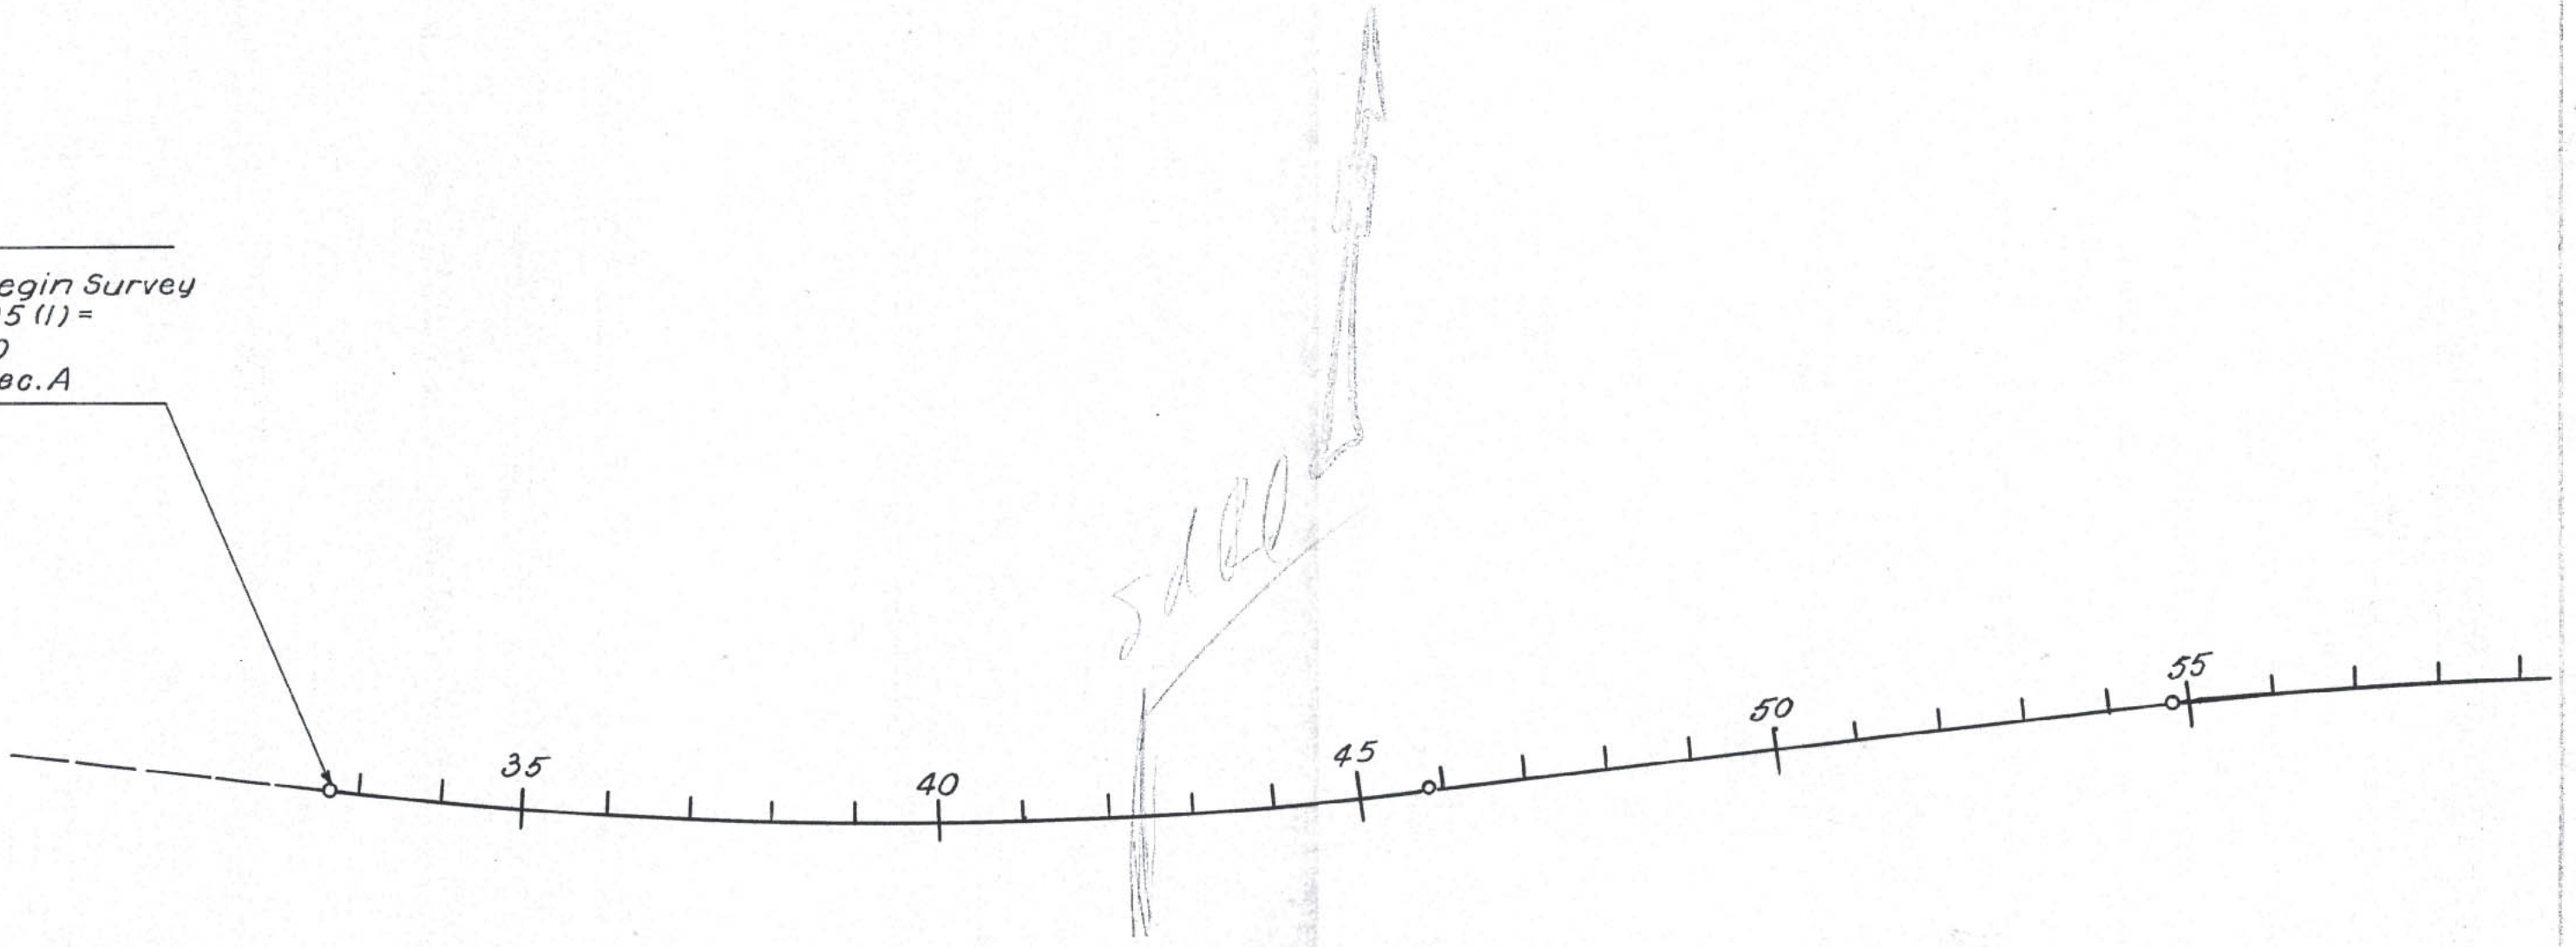

Glacial Sand

GEOLOGICAL  
PLAN AND PROFILE  
POTTAWATOMIE CO.  
PROJ. 24-75-F 605 (1)  
SHEET 2 OF 10

9 30 1 2 3 4 35 6 7 8 9 40 1 2 3 4 45 6 7 8 9 50 1 2 3 4 55 6 7 8