



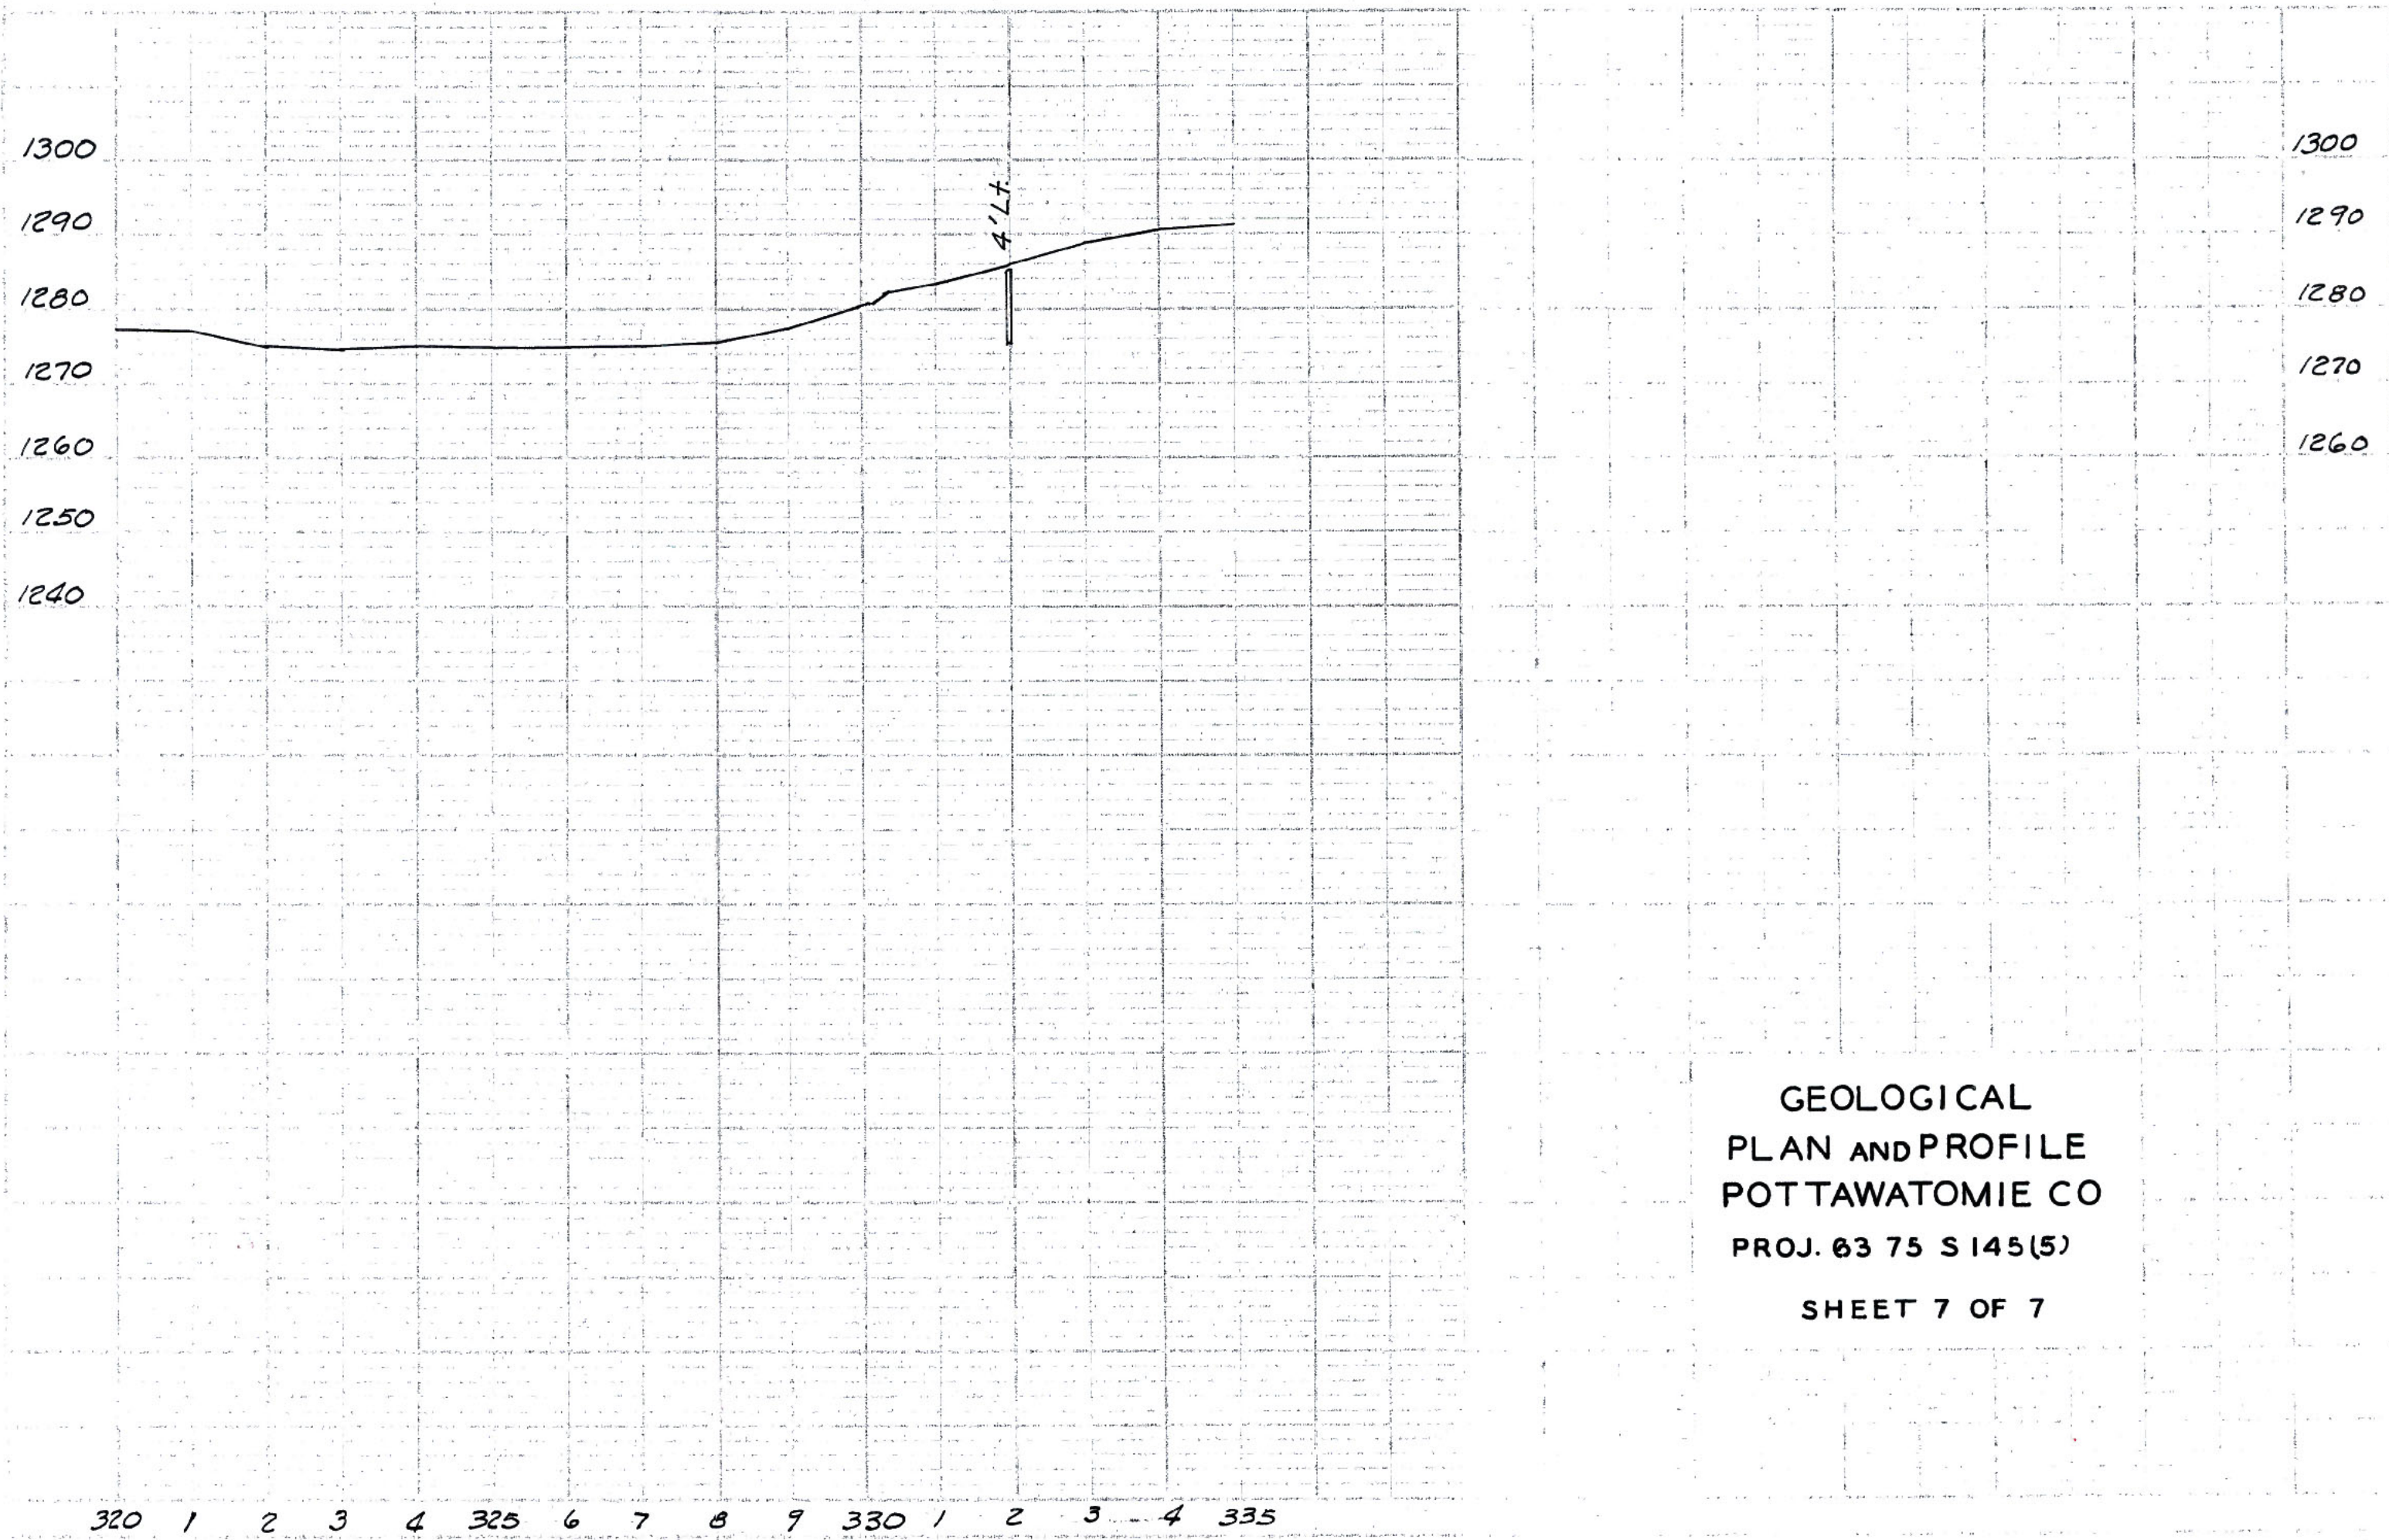

Sta. 329+83.4 =
End Proj. 63-75-S145(5)

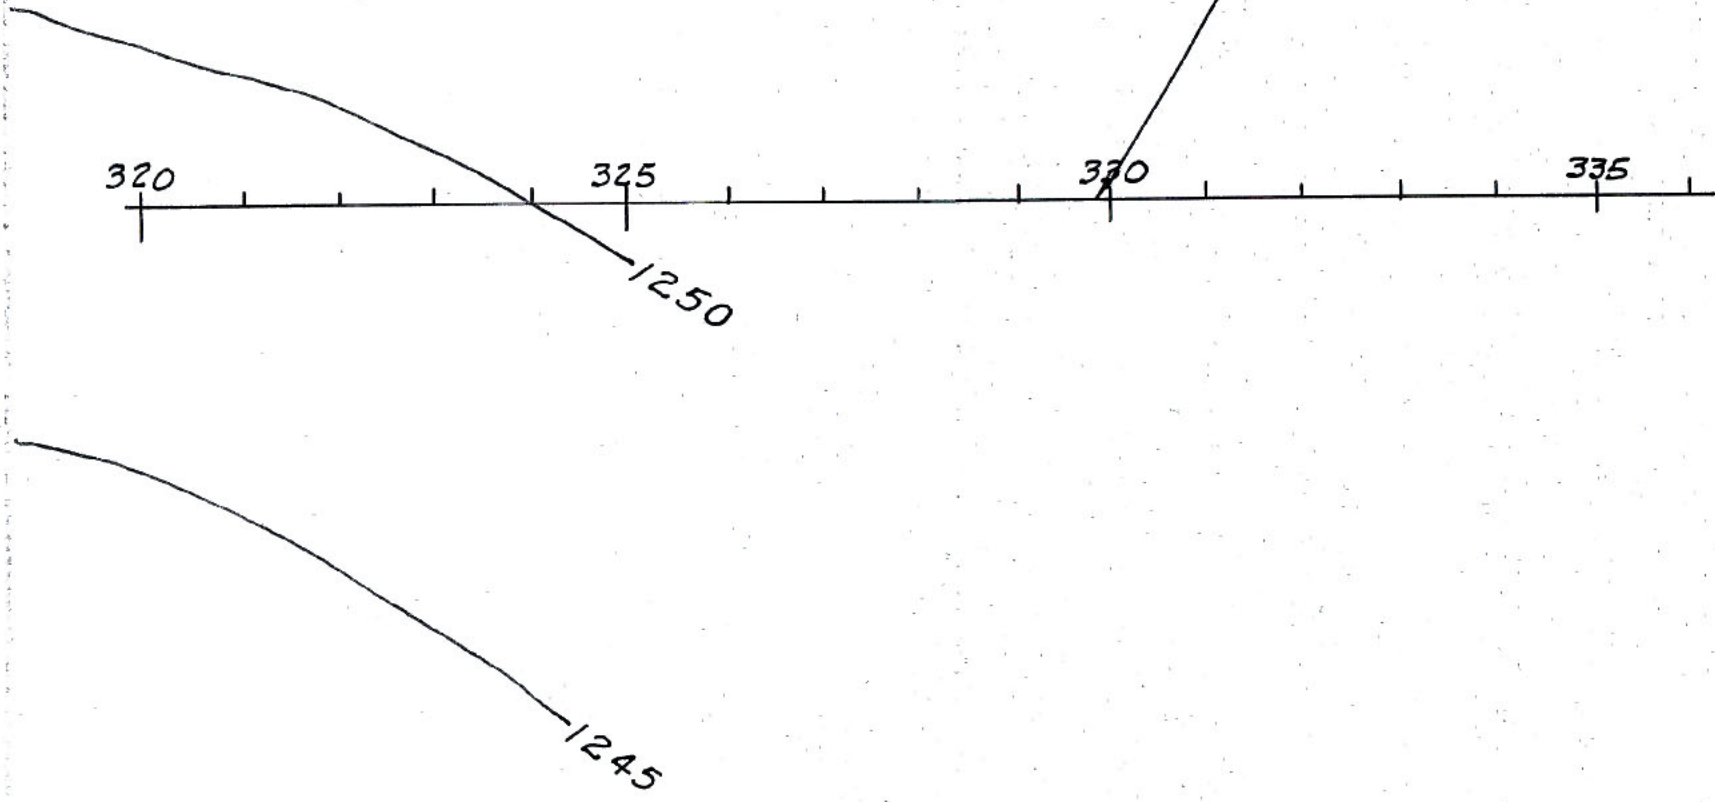

GEOLOGICAL
PLAN AND PROFILE
POTTAWATOMIE CO
PROJ. 63 75 S 145(5)
SHEET 7 OF 7