

KANSAS GEOLOGICAL SURVEY

The University of Kansas
1930 Constant Ave
Lawrence KS 66047-3726
phone 785-864-3965
fax 785-864-5317
www.kgs.ku.edu

March 2, 2006

Mr. Michael L. West
South Central Kansas Economic Development District
209 East William, Suite 300
Wichita, Kansas 67202-4012

**RE: Expansion/Remodeling of Cowley County Mental Health and Counseling Center,
Strother Field, Cowley County, Kansas**

Dear Mr. West:

I have received your request for comment by the Kansas Geological Survey (KGS) on project to expand and remodel the Cowley County Mental Health and Counseling Center at Strother Field (NE¼ Section 19 T33S R4E).

I examined the information you provided along with a report on the geology and ground-water resources of Cowley County (Bayne, 1962, KGS Bulletin 158), a 2002 aerial photograph of the site, and data on water wells (<http://www.kgs.ku.edu/Magellan/WaterWell/index.html>). The project is located in Crete and Loveland formations, which are alluvial sediments, composed of sands, gravels, and silt. These units are aquifers and are sources of ground water in the area of the project. Care should be taken handling hazardous materials at this site. The KGS has no knowledge of other geologic issues that would affect this project.

The above discussion represents our best assessment based on the information that the Kansas Geological Survey has about this locality and/or proposed project at the time of this writing. Other geologic conditions, not discussed herein, or for which the Kansas Geological Survey has no knowledge, may affect the viability or safe operation of this facility or property. The information provided in this letter is from regional or countywide studies and should not be used as a substitute for detailed site characterization by a licensed geologist or engineer. It is the responsibility of the applicant to provide any required site characterizations.

If you have any questions, please contact me at (785) 864-2194 or ohlmac@kgs.ku.edu.

Sincerely,

Gregory Ohlmacher, P.G.
Associate Scientist



SOUTH CENTRAL KANSAS ECONOMIC DEVELOPMENT DISTRICT

209 East William • Suite 300 • Wichita • Kansas • 67202 • 4012

February 16, 2006

Ms. Margaret A. Townsend
Kansas Geological Survey
University of Kansas
1930 Constant Avenue, Campus West
Lawrence, KS 66047-3726

Re. Expansion/Remodeling of Cowley County Mental Health and Counseling Center, Strother Field,
Cowley County, Kansas

Dear Ms. Townsend,

Cowley County was awarded a Community Development Block Grant to assist the Cowley County Mental Health and Counseling Center. The existing building which was completed in 2000 at Strother Field will be modified to assist additional clients and expand services.

A map of the project area and a copy of two architectural drawings are enclosed for your review. The total estimated cost of the project is \$1,131,121 (\$400,000 from the Community Development Block Grant and \$732,121 from the Cowley County Mental Health and Counseling Center).

In order to comply with Environmental Review regulations, Cowley County is seeking any comments that you may have with respect to this project. Please send your comments to me at the address shown above no later than Friday, March 3, 2006.

If you have any questions regarding this project, please contact me by dialing 1 (316) 262-7035, or by contacting me via E-mail at mike@sckedd.org.

Sincerely,


Michael L. West
Project Administrator

Enclosures


MLW:bme

HACKNEY QUADRANGLE
KANSAS—COWLEY CO.
7.5 MINUTE SERIES (TOPOGRAPHIC)

8658 IV 9W
(NEW SALEM)

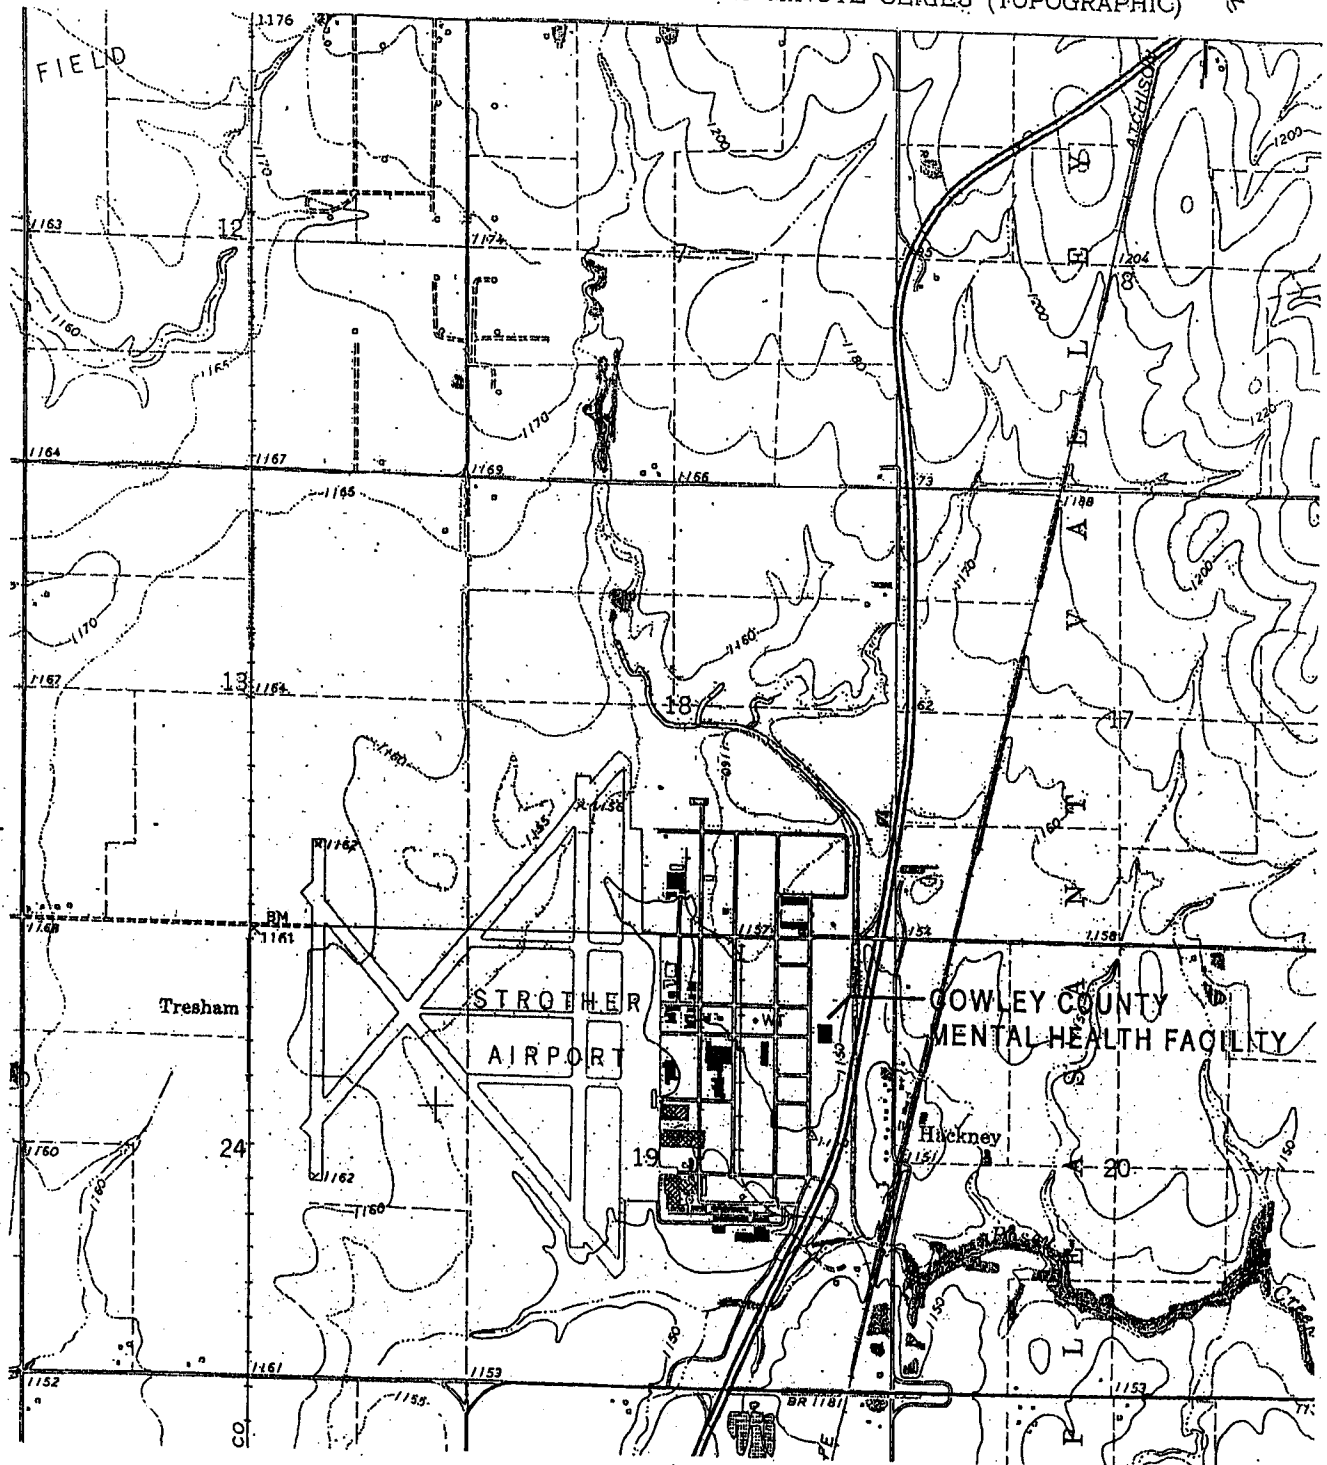


SCALE 1:24000

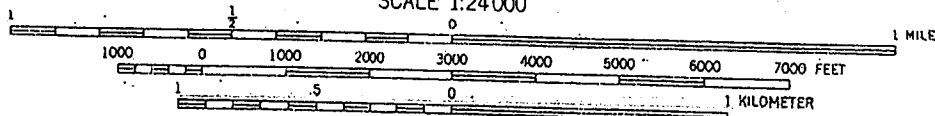


CONTOUR INTERVAL 10 FEET
DOTTED LINES REPRESENT 5-FOOT CONTOURS
NATIONAL GEODETIC VERTICAL DATUM OF 1929

PROJECT 105024

MCCLUGGAGE VAN SICKLE & PERRY
ARCHITECTURE • LANDSCAPE ARCHITECTURE • PLANTING • INTERIOR DESIGN

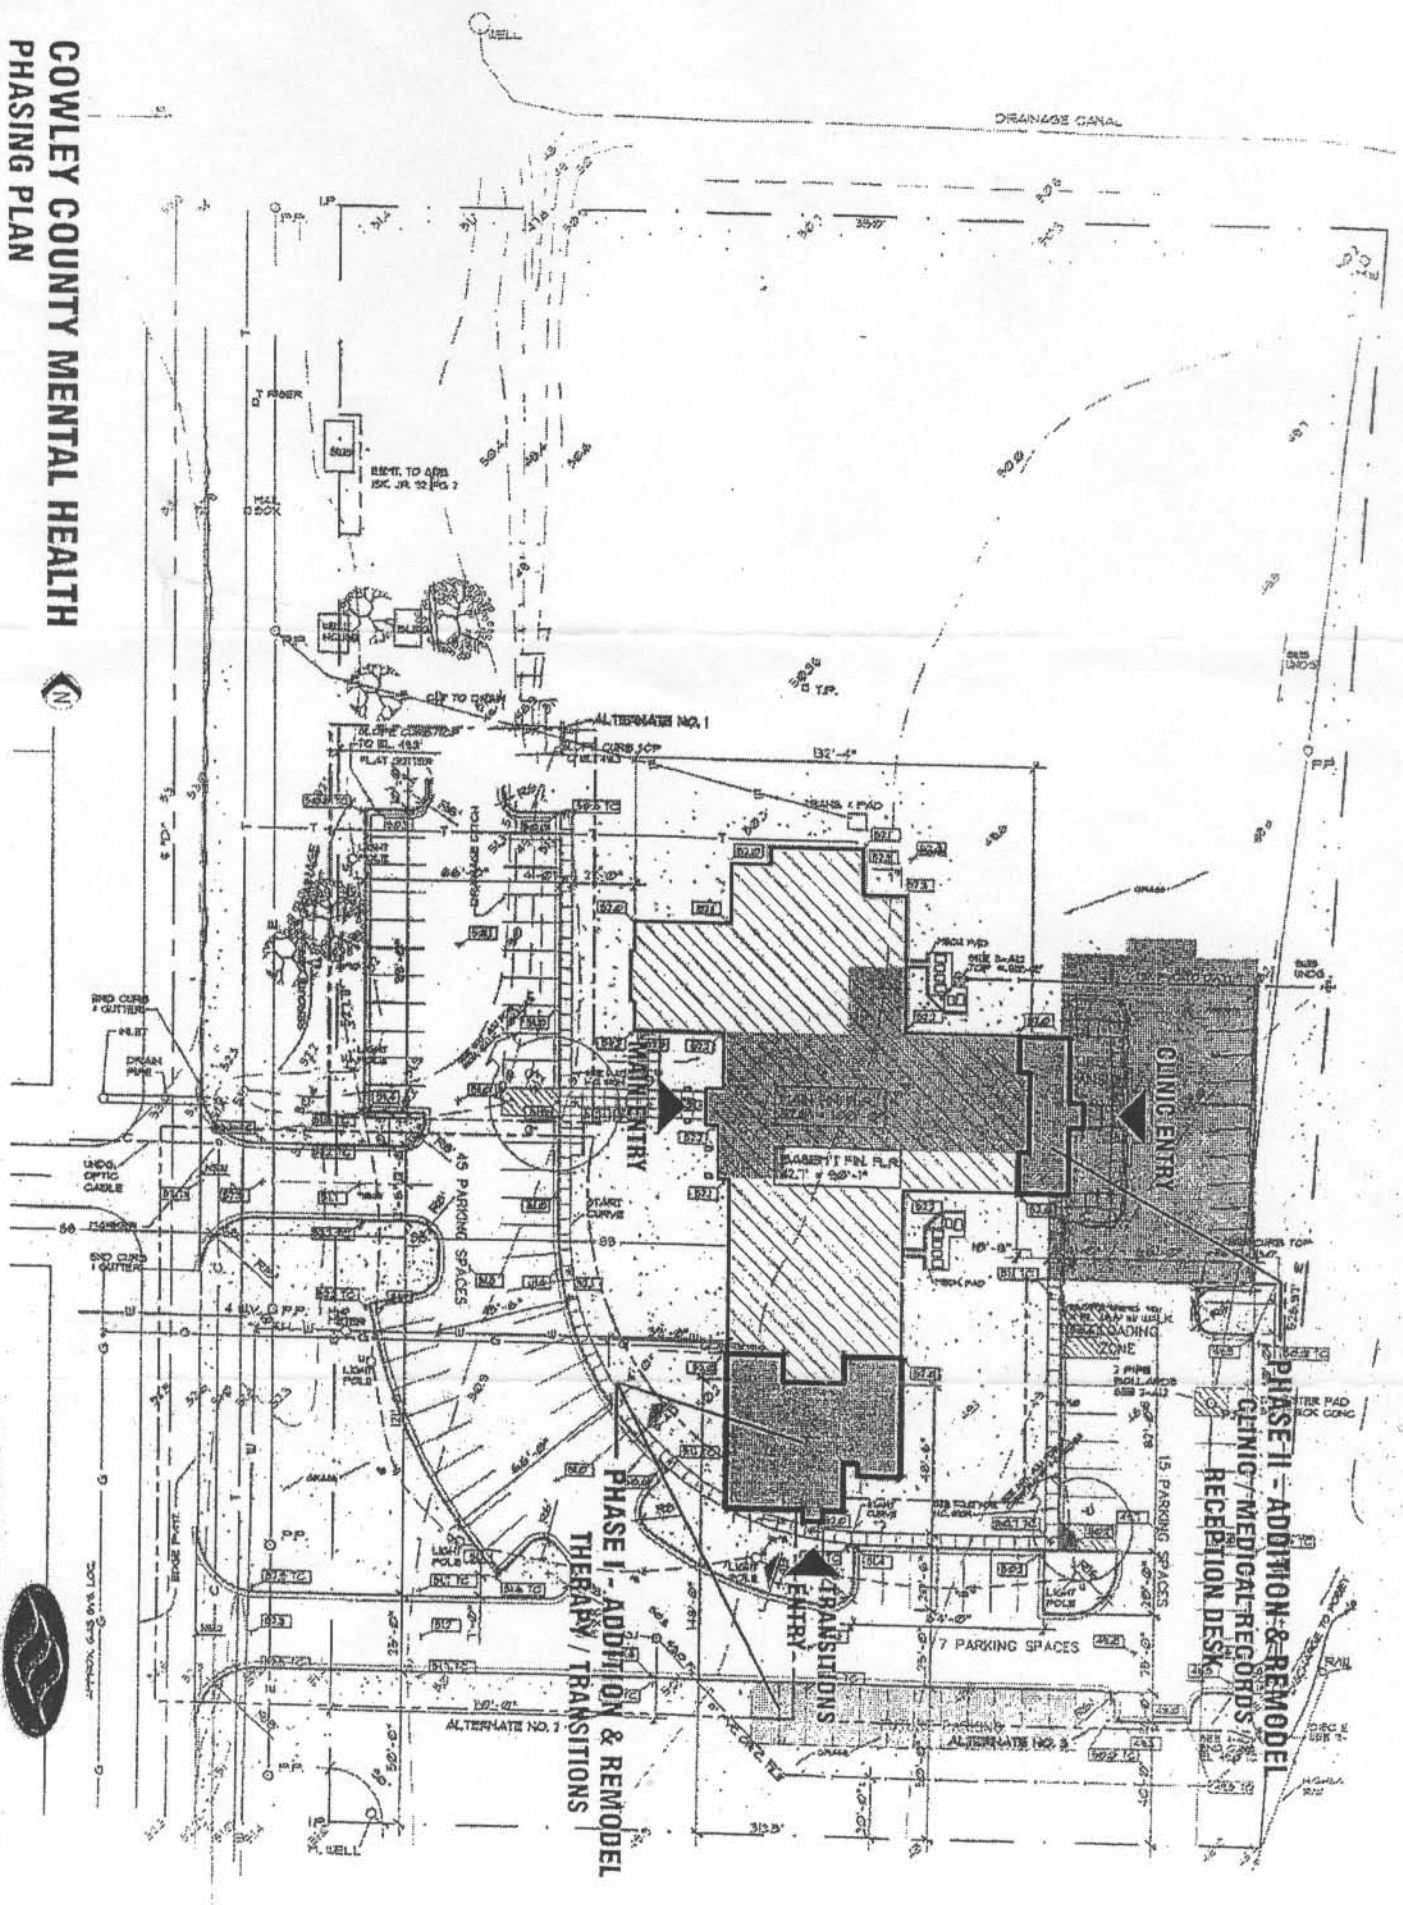

OUTDOOR PLANT AREA

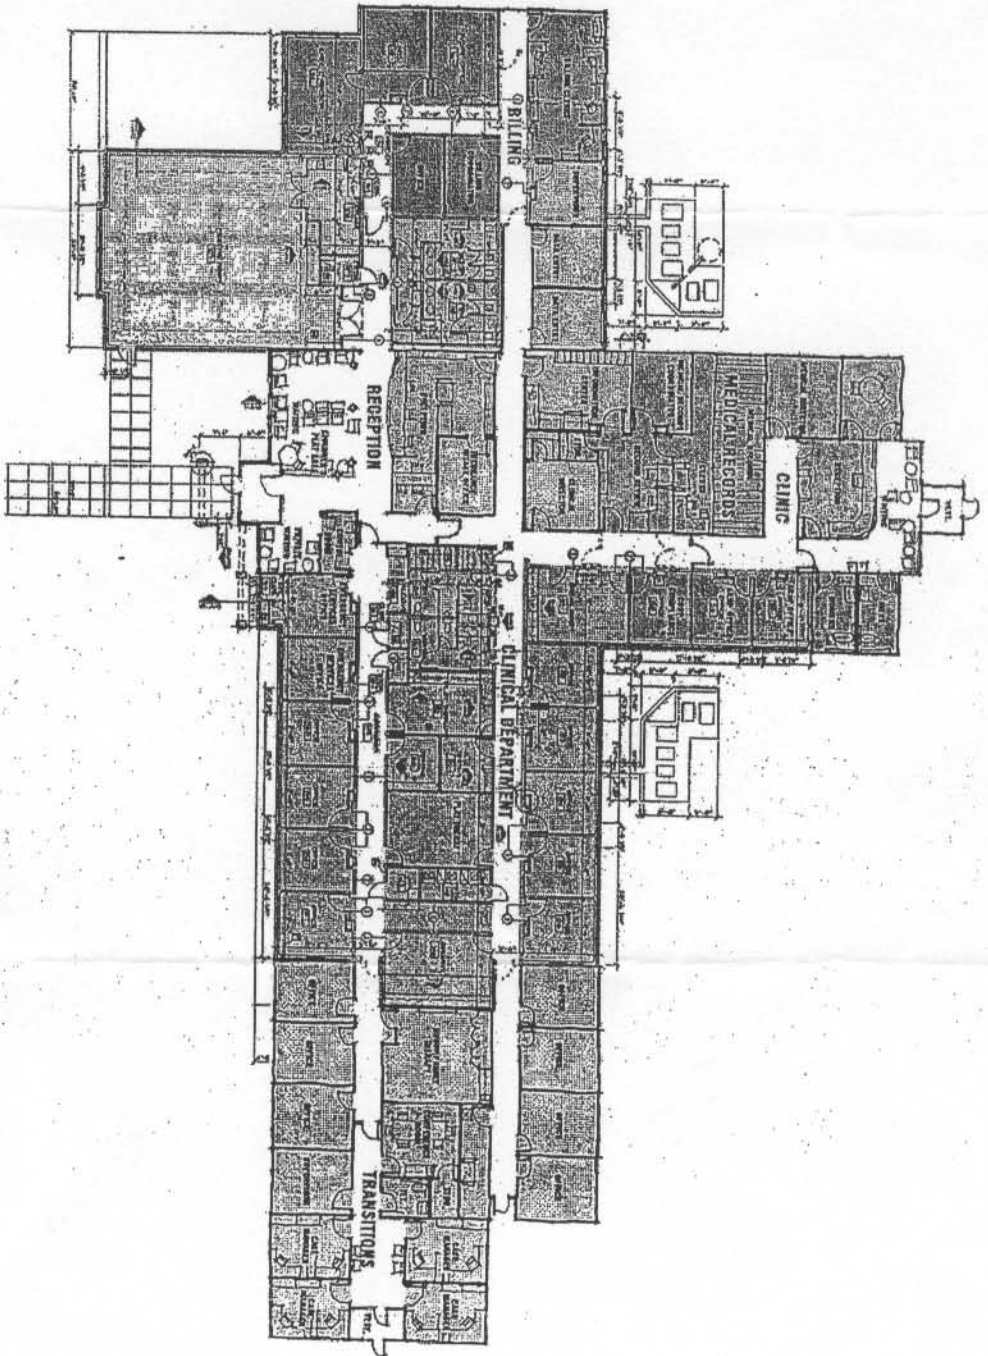

123456789 BILLING
123456789 RECEPTION
123456789 CLINIC
123456789 EXISTING MEETING ROOM
123456789 MULTI-PURPOSE / MEETING ROOM
123456789 MEDICAL RECORDS
123456789 STAFF AREA
123456789 CLINICAL DEPARTMENT
123456789 TRANSITIONS

COWLEY COUNTY MENTAL HEALTH FLOOR PLAN



JUNE 17, 2005

PROJECT 105024



McCullough Van Sickle & Perry
ARCHITECTURE - LANDSCAPE ARCHITECTURE - PLANNING - INTERIOR DESIGN