

KANSAS GEOLOGICAL SURVEY

1930 Constant Ave., Campus West
The University of Kansas
Lawrence, Kansas 66047-3726
Phone: 785-864-3965
Fax: 785-864-5317

David J. Hamby, P.E.
Project Manager
BG Consultants, Inc.
1405 Wakarusa Drive
Lawrence, Kansas 66049

December 27, 2006

Dear Mr. Hamby,

I am responding to your request for review of the City of Baldwin City sewer main reconstruction project. Based on the information provided to me I do not see any difficulties with the project.

This opinion is based on the limited information provided and the information available at the Kansas Geological Survey. Other geologic and soil conditions, not discussed here, might affect the stability or safe operation of the proposal. It is the responsibility of the applicant to produce the detailed site evaluation.

Sincerely,

Margaret A. Townsend
Hydrogeologist

November 29, 2006

Dr. Lee Allison
Kansas Geological Survey
University of Kansas
1930 Constant Ave.
Campus West
Lawrence, Kansas 66047

RE: Sanitary Sewer Collection System Improvements
City of Baldwin City, Kansas
KWPCRF Project No. C20-1748-01
06-284L

The City of Baldwin City, Kansas is requesting a Kansas Water Pollution Control Revolving Fund Loan from the Kansas Department of Health and Environment. Before approval can be obtained for this funding, environmental clearance must be obtained by your agency. This review and clearance is similar to the "Single Point of Contact" reviews that you have completed in the past from the Department of Administration. Please respond in writing within 30 days from the date of this letter to BG Consultants, Inc., 1405 Wakarusa Drive, Lawrence, Kansas 66049, Attention David Hamby.

The City of Baldwin City will be constructing and reconstructing a relief sewer main as shown on the attached drawing. The relief sewer will allow the decommissioning of two sewer pump stations. The sewer main will be constructed within the City Limits of Baldwin City.

The legal description of the improvement area is Section 4 & 9, Township 15 South, Range 20 East, and Section 33, Township 14 South, Range 20 East, Douglas County, Kansas.

A map showing the project location has been included.

If I can provide additional information or if permits are required, please call.

Sincerely,

BG CONSULTANTS, INC.



David J. Hamby, P.E.
Project Manager





Also

Emporia, Ks. • Manhattan, Ks. • Hutchinson, Ks.

Kansas Department of Health and Environment

APPLICATION FOR SRF LOAN ASSISTANCE		New	Amendment
Project Number	C 20-1748-01	Application Type	X
1. Legal Applicant / Recipient		2. Type of Applicant / Recipient	
Applicant Name	City of Baldwin City, Kansas	A. City	
Organization Unit	City Council	B. County	
Street / PO Box	801 High Street	C. Other (Specify)	
City	Baldwin City	Enter Appropriate Letter	A
County	Douglas		
State / Zip code	Kansas, 66006		
Contact Person Name	Jeff Dingman, City Administrator		
Telephone Number	785-594-6427		
3. Title of applicants project		Baldwin Relief Sewer	
4. Type of Project		Relief Sewer Construction	
5. Employer Identification Number		48-6033049	
6. Area of project impact (Names of cities, counties, etc)		Baldwin City	
7a. Congressional District / Applicant		2	
7b. Congressional District / Project		2	
8. Type of change		Increase dollars	\$ -
		Decrease dollars	\$ -
9. Proposed Funding			
SRF Loan 9a.	\$ 1,893,166	10. Project Start Date	11/01/06
Applicant 9b.	\$ -	(Estimated)	
CDBG 9c.	\$ -	11. Project Duration	24
EPA 9d.	\$ -	(Months)	
EDA 9e.	\$ -	12. Date Submitted	12/01/06
Other 9f.	\$ -	(To KDHE)	
Total	\$ 1,893,166		
13. Requested Loan Repayment Period (Must not be over 20 years)		20	
14. The applicant certifies that: To the best of my knowledge and belief, data in this pre-application / application is true and correct, the document has been duly authorized by the governing body of the applicant and the applicant will comply with the attached assurances if the assistance is approved		This notice of intent / preapplication / application was made available to the state executive order 12372 process for review on: Date	
15. Certifying Representative		Signature	
Name	Jeff Dingman		
Title	City Administrator		
Mail completed application to: Kansas Department of Health and Environment Bureau of Water / Attn: Rod Geisler Municipal Programs Section, Suite 420 1000 SW Jackson Street Topeka, KS 66612-1367		If you need assistance please contact: Bill Mond Administrative / Finance Section, Suite 420 1000 SW Jackson Street Topeka, KS 66612-1367 785-296-4049	

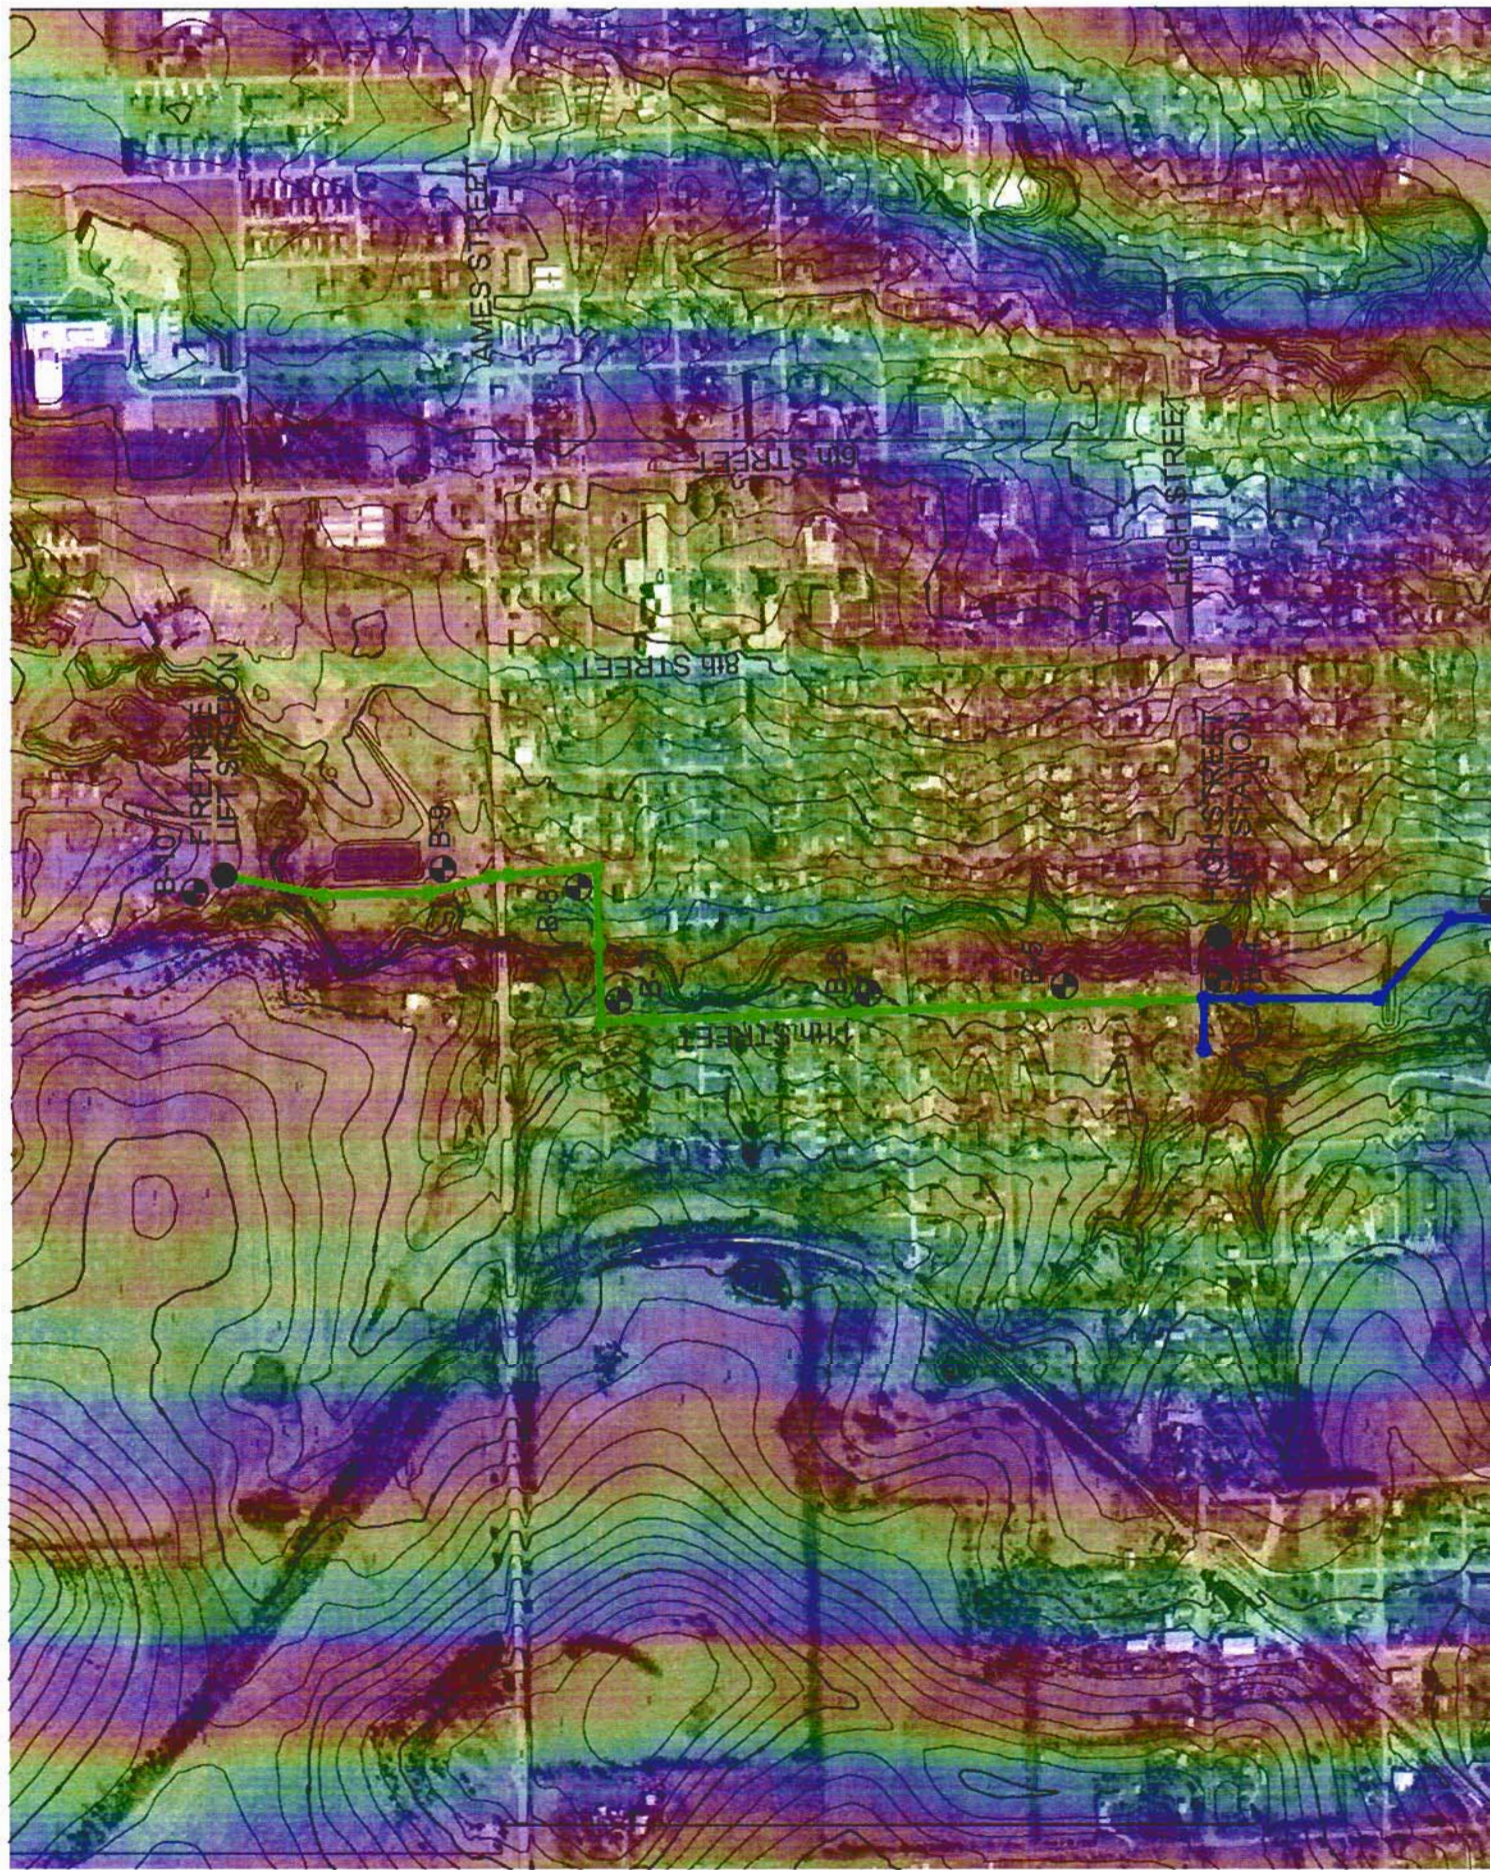

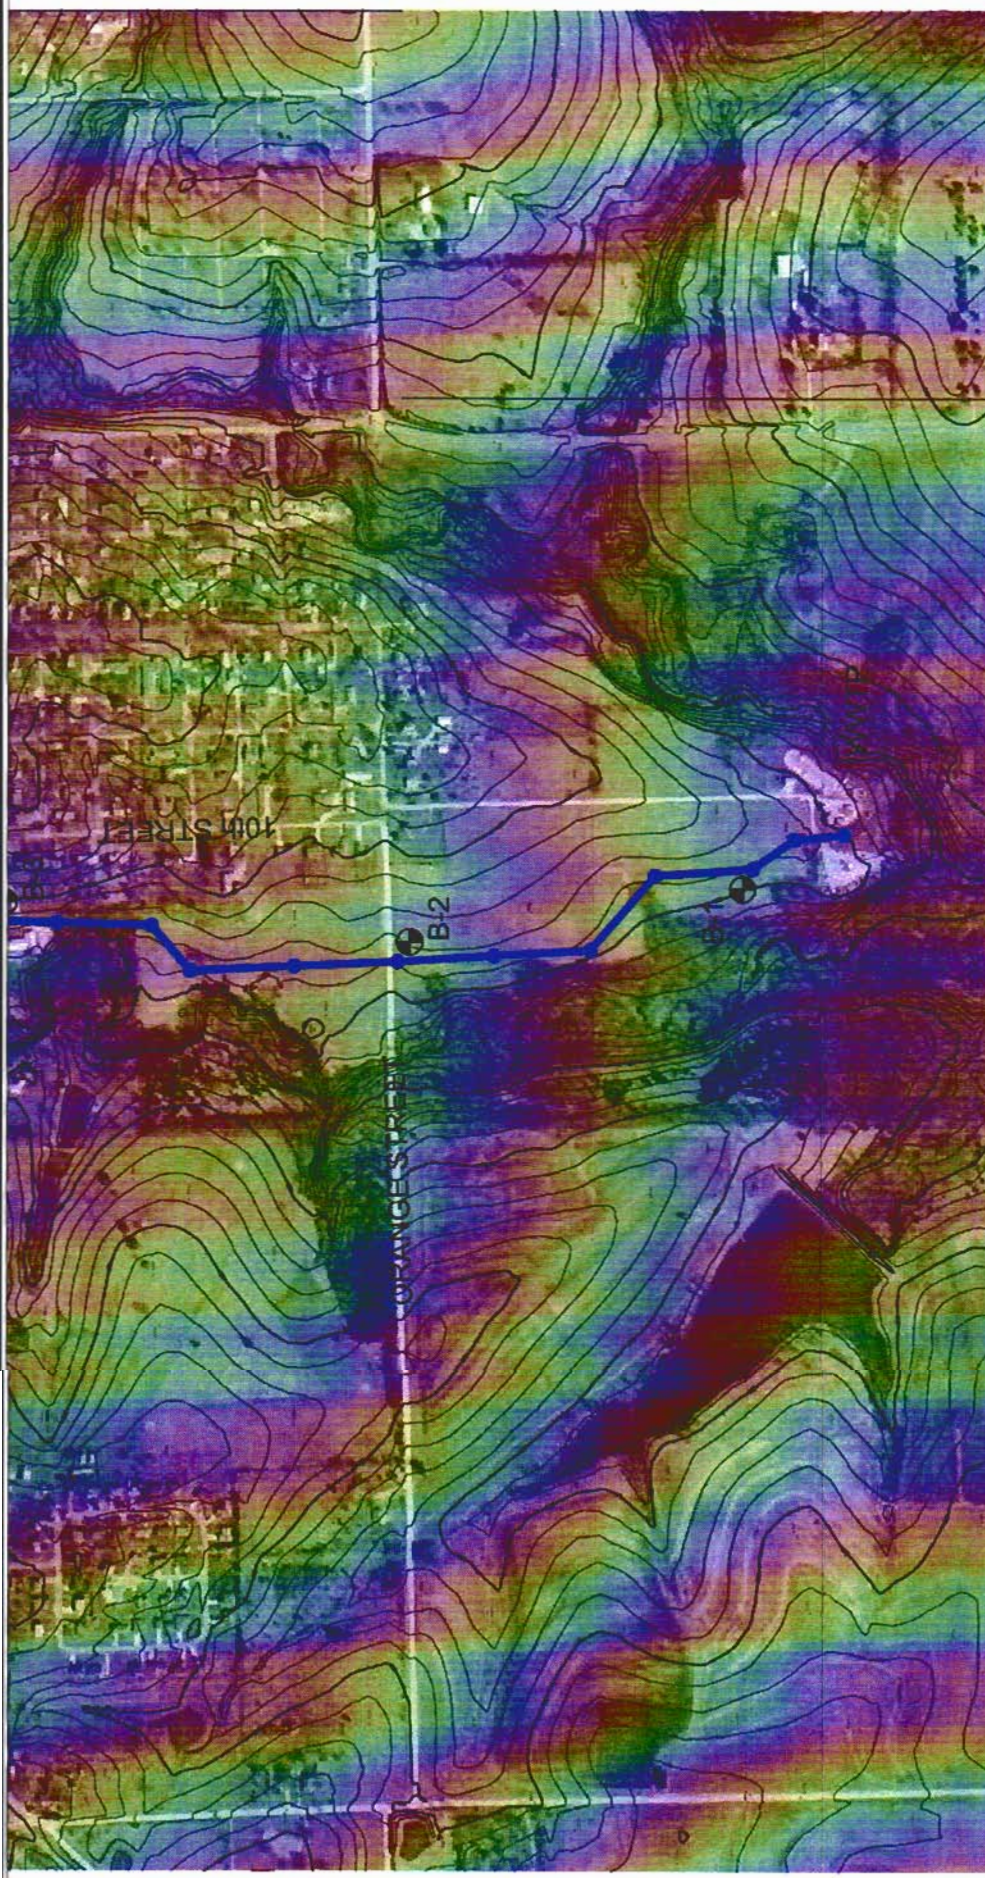

LEGEND

— PHASE 1 SEWER MAIN

— PHASE 2 SEWER MAIN

— WATERSHED BOUNDARY

● B-1

● BOREHOLE NUMBER & LOCATION



Not to Scale

Project Alignment Map