

December 17, 2007

Susan E. Soelter
Bartlett & West Engineers
1200 SW Executive Drive
Topeka, KS 66615-3850

Dear Ms. Soelter,

I have reviewed the proposed project to make improvements to the existing system of Osage County Rural Water District #6.

Based on the documents attached to your request, it does not appear that there are any potential geologic hazards worth noting that might impact this project.

The above discussion represents our best assessment based on the information that the Kansas Geological Survey has about this locality and/or proposed project at the time of this writing. Other geologic conditions, not discussed herein, or for which the Kansas Geological Survey has no knowledge, may affect the viability or safe operation of this facility or property. The information provided in this letter is from regional or countywide studies and should not be used as a substitute for detailed site characterization by a licensed geologist or engineer. It is the responsibility of the applicant to provide any required site characterizations.

If you have questions please do not hesitate to contact me at my office (785 – 864-2068).

Sincerely yours,


P. Allen Macfarlane

AGENCY REVIEW TRANSMITTAL FORM

Comments By: Kansas Geological Survey

Transmittal Date December 12, 2007

Project Title: Osage County RWD 6 - Expansion Project

Contact Person: Louis Funk, Project Engineer

Return To: Susan E. Soelter
c/o Sharla Cooper
Bartlett & West, Inc.
1200 SW Executive Drive
Topeka, Kansas 66615-3850

This form provides notification and the opportunity for your agency to review and comment on the proposed project. Please complete Parts I and II as appropriate. Your response by January 11, 2008 will be appreciated.

PART I - AGENCY REVIEW COMMENTS:

See attached letter

PART II - RECOMMENDED ACTION COMMENTS:

- ☒ Clearance of the project should be granted.
- ☐ Clearance of the project should not be granted.
- ☐ Clearance of the project should be delayed until the issues or questions have been clarified.
- ☐ Clearance of the project should not be delayed, but the Applicant should (in final design and/or permit application) address and clarify the questions or concerns indicated above.
- ☐ Request the opportunity to review final design and plans.

Reviewer's Name: P. Allen MacFarlane

Date: 12/17/07

**BARTLETT
WEST
ENGINEERS**

SERVICE. THE BARTLETT & WEST WAY.

December 12, 2007

~~Mr. Donald Whittemore~~
Kansas Geological Survey
The University of Kansas
1930 Constant Avenue, Campus West
Lawrence, KS 66047-3726

Re: Environmental Review – Expansion Project
Rural Water District No. 6, Osage County, Kansas
P.N. 5053.100

Rural Water District No. 6, Osage County, Kansas is applying to Rural Development, USDA, to construct approximately 96,000 feet of transmission pipeline. The proposed pipeline is needed to provide service to approximately 35 additional customers west of the town of Quenemo between Highway K-68 and 301st Street in Osage County. A project map is enclosed.

The enclosed materials are provided to you in accordance with Executive Order 12372, which provides for intergovernmental review of federally funded projects. Please provide written comments pertaining to your review, including any concerns you may have with environmental issues, and return them to our office, to the attention of Sharla Cooper, within 30 days of the date of this letter. If there are no areas of concern or comments, we would appreciate your response to that effect. A project review form is enclosed for your use.

This project will comply with all state laws concerning this type of project.

Funds will not be obligated for this project until after the 30 days have expired and an environmental assessment has been completed.

Sincerely,

Susan E. Soelter


Susan E. Soelter 
Environmental Coordinator

cc: Dale Yager, Rural Development, USDA, Iola, KS
Enclosures

1200 SW EXECUTIVE DRIVE ■ TOPEKA KS 66615-3850
785.272.2252 ■ FAX 785.272.6904 ■ 888.200.6464

WWW.BARTWEST.COM


F:\500015053_100\environmental\Osage611x17_prop_master.mxd

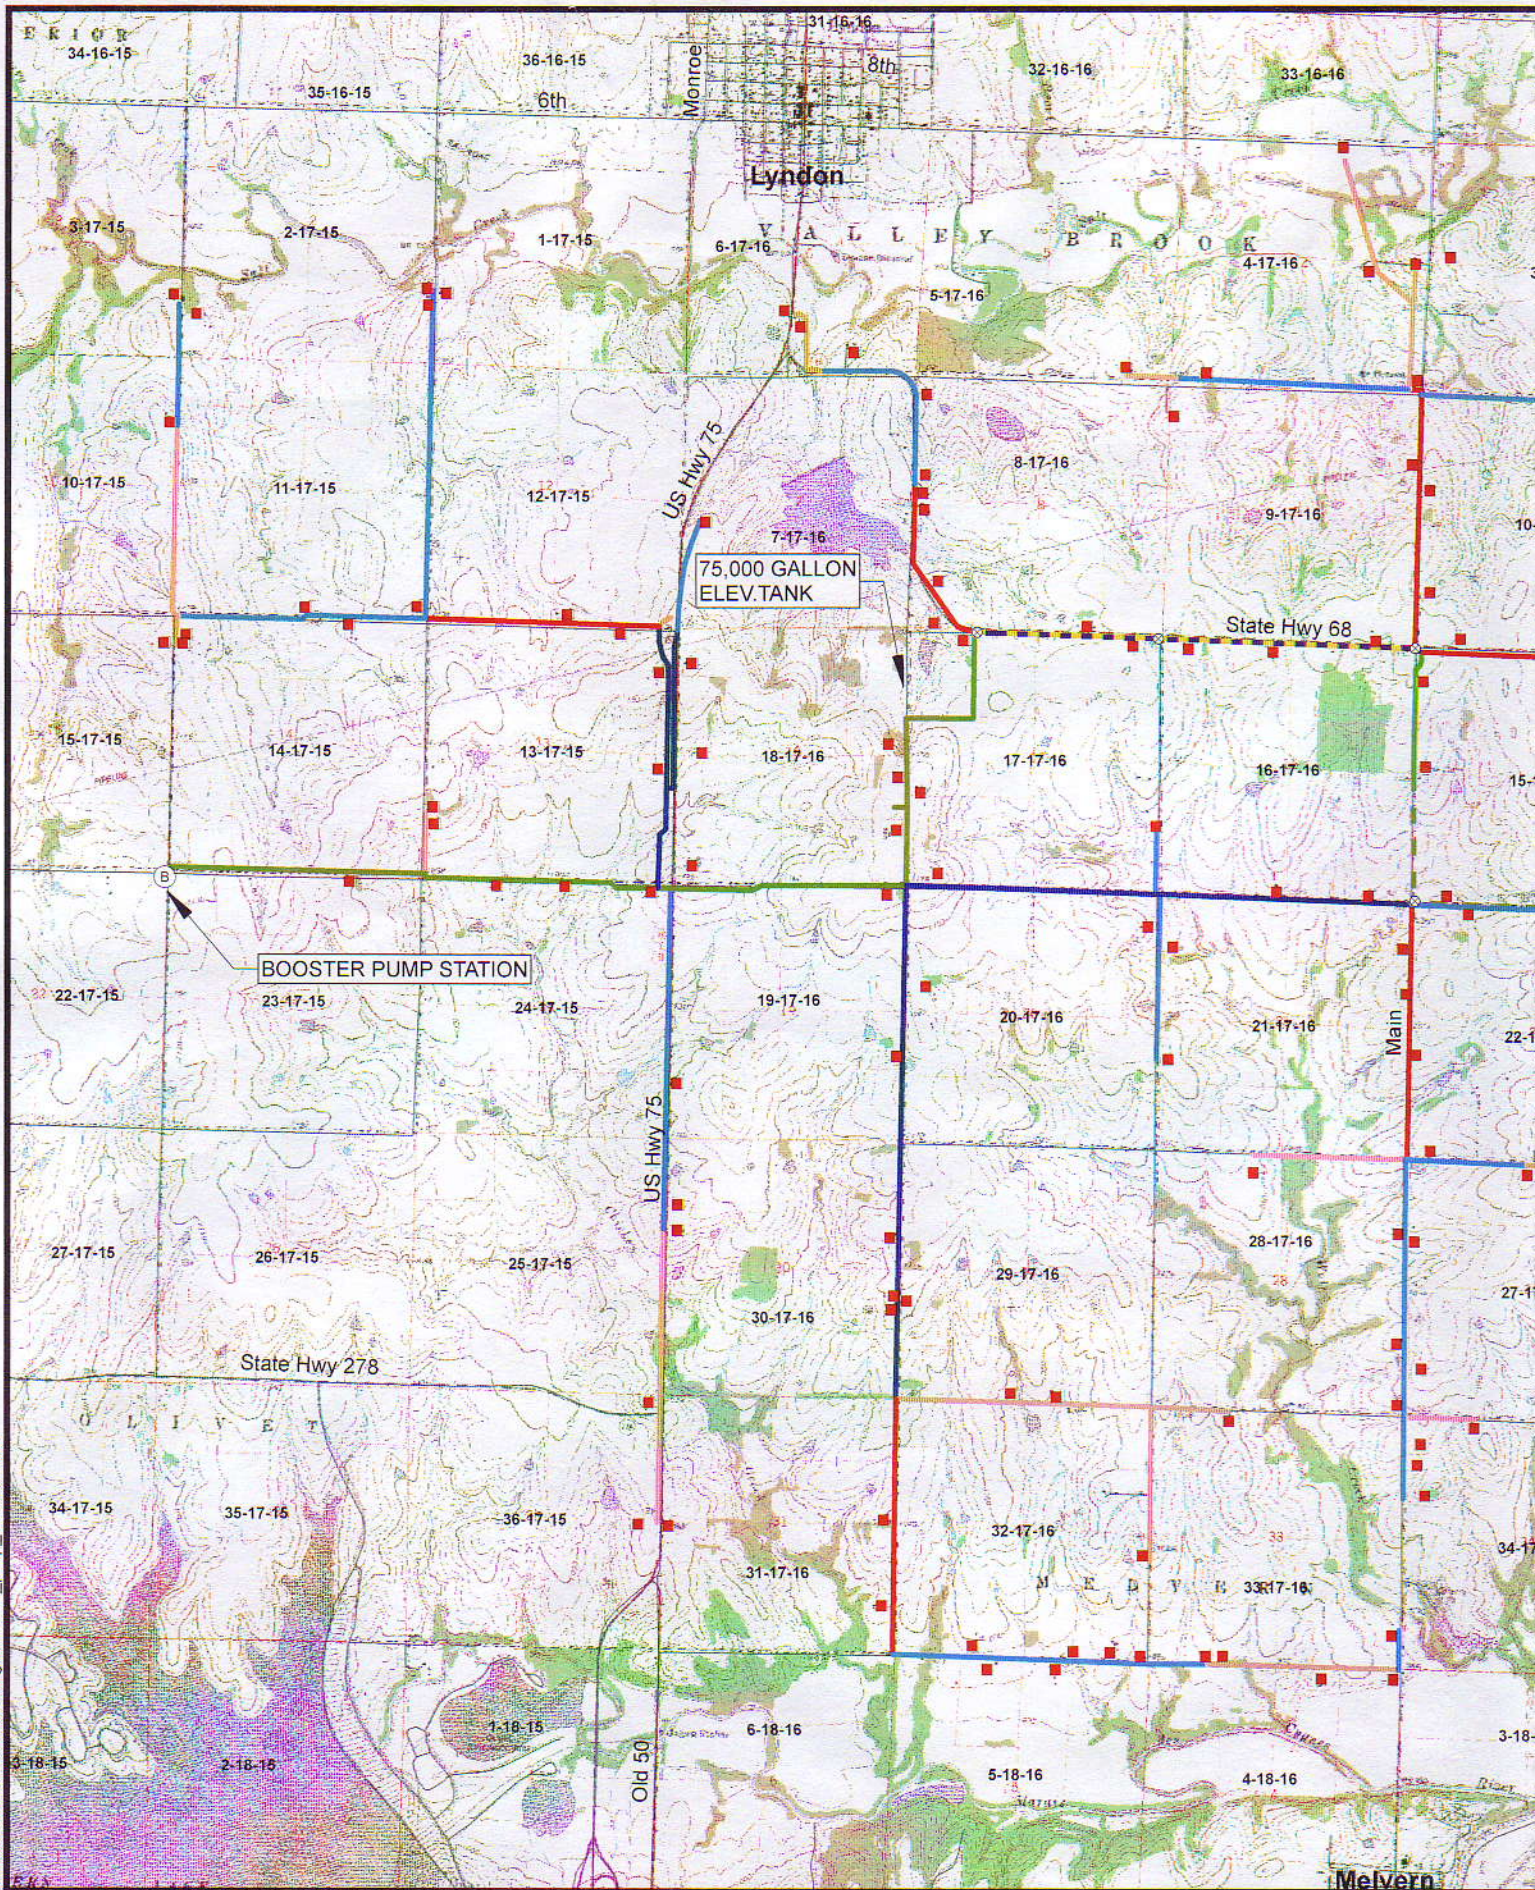

REV	DATE	DESCRIPTION	DESIGN BY:	BAF
			DRAWN BY:	JRB
			CHECKED BY:	LPF

BARTLETT & WEST

1200 EXECUTIVE DRIVE - TOPEKA, KANSAS
PHONE 785.272.2252 - FAX 785.272.7349
WWW.BARTWEST.COM

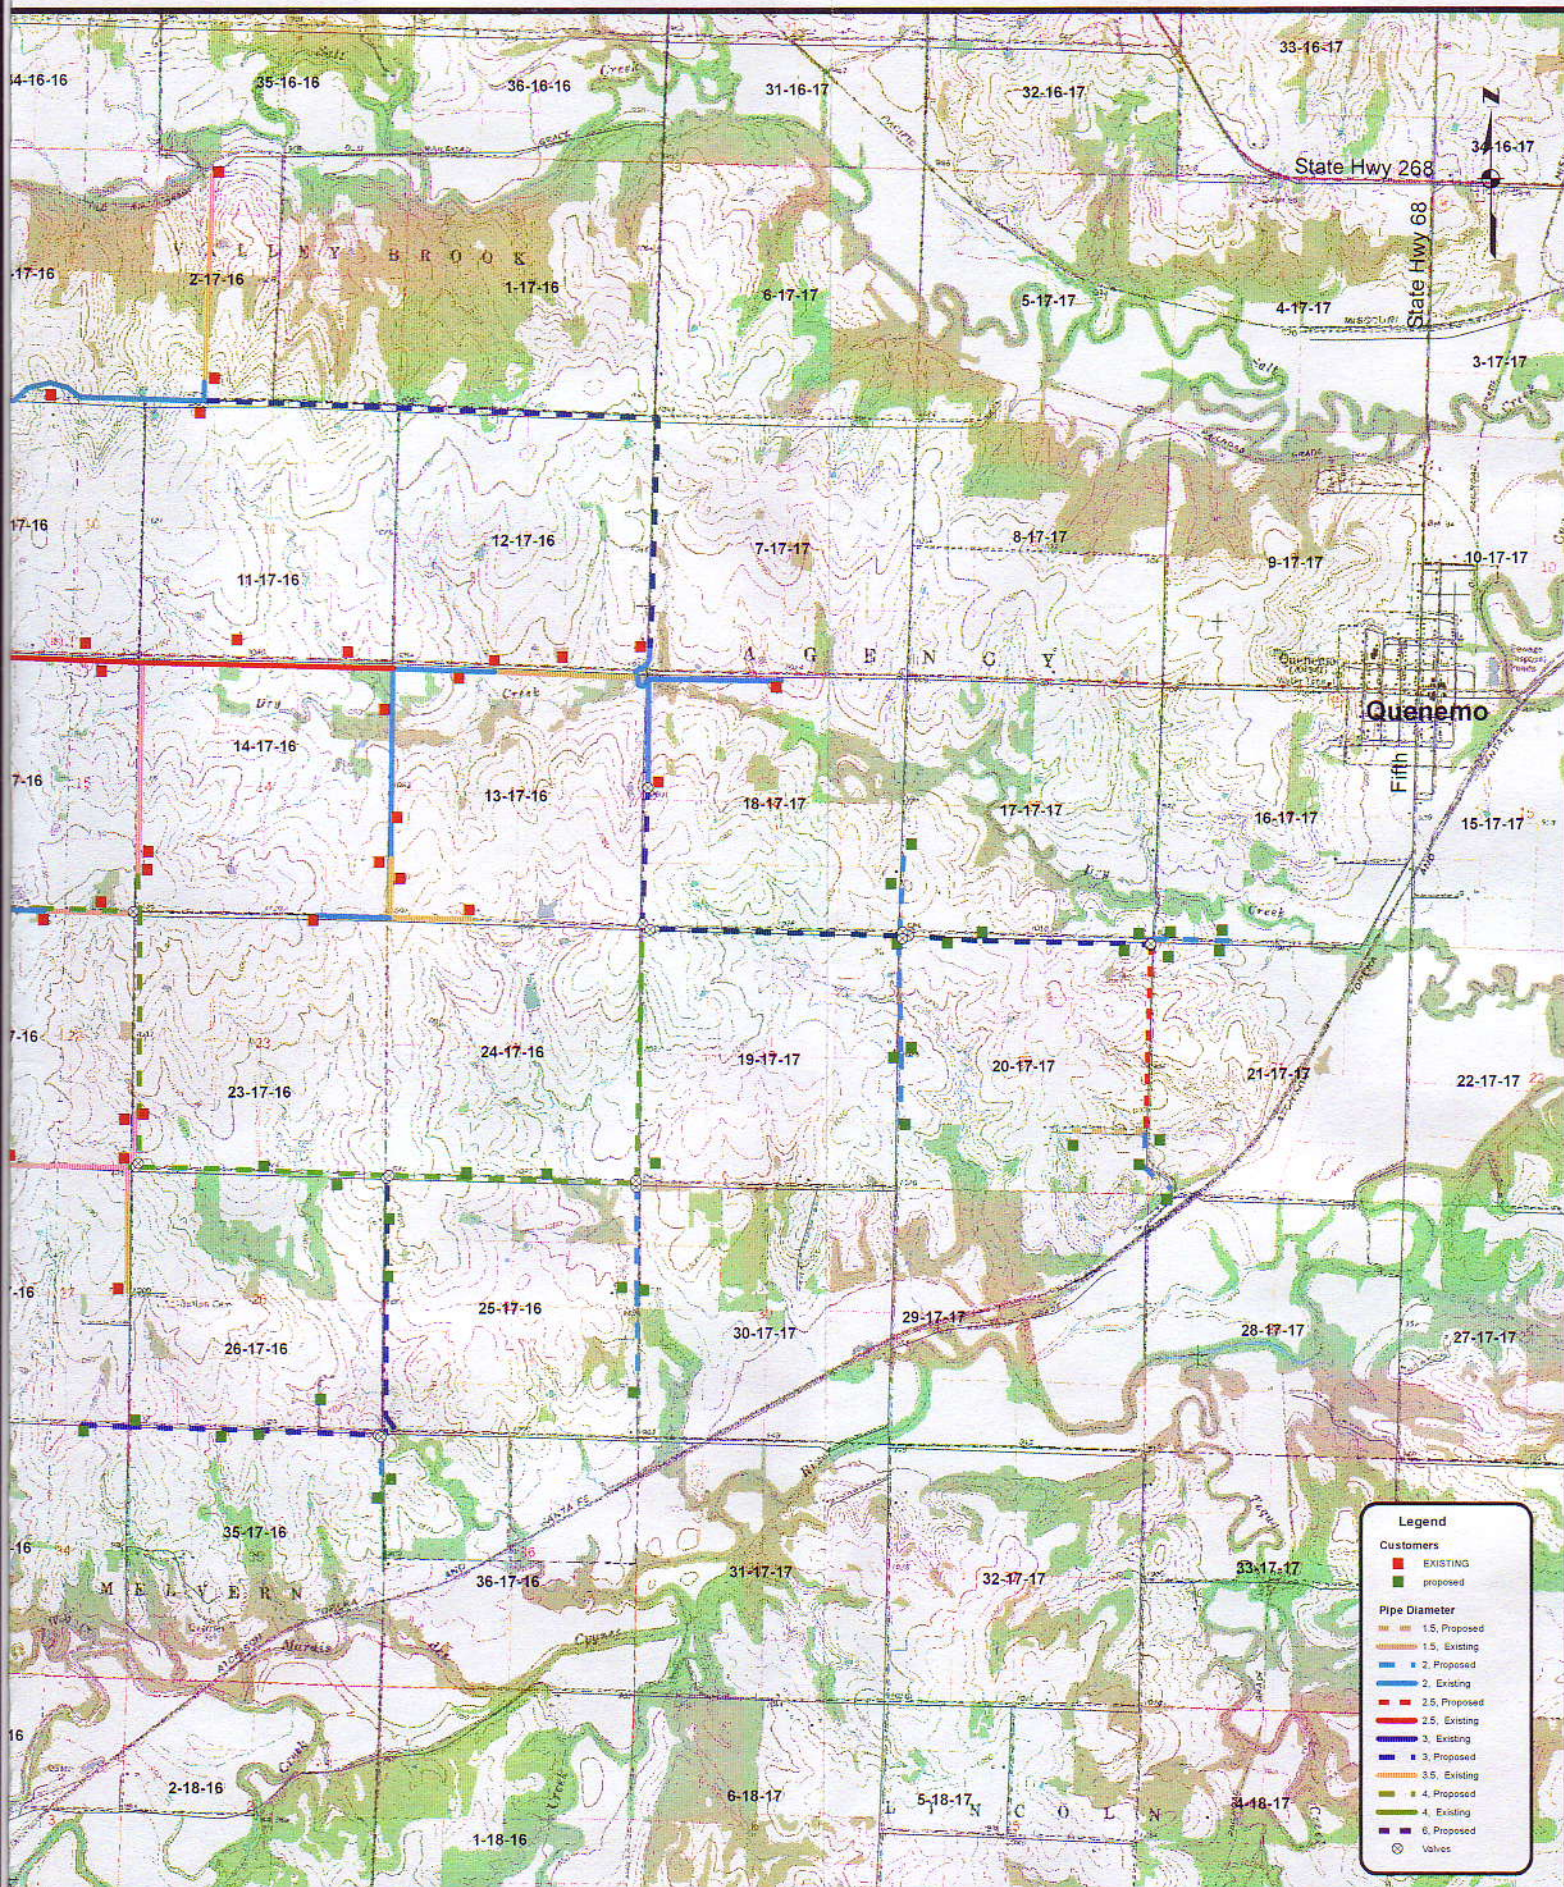

RURAL WATER DISTRICT NO. 6
OSAGE COUNTY, KANSAS

PROPOSED EXPANSION PROJECT

PROJ NO: 5053.100
SCALE: 1"=400'
DATE: December 2007

SHEET NUMBER

1 OF 1