

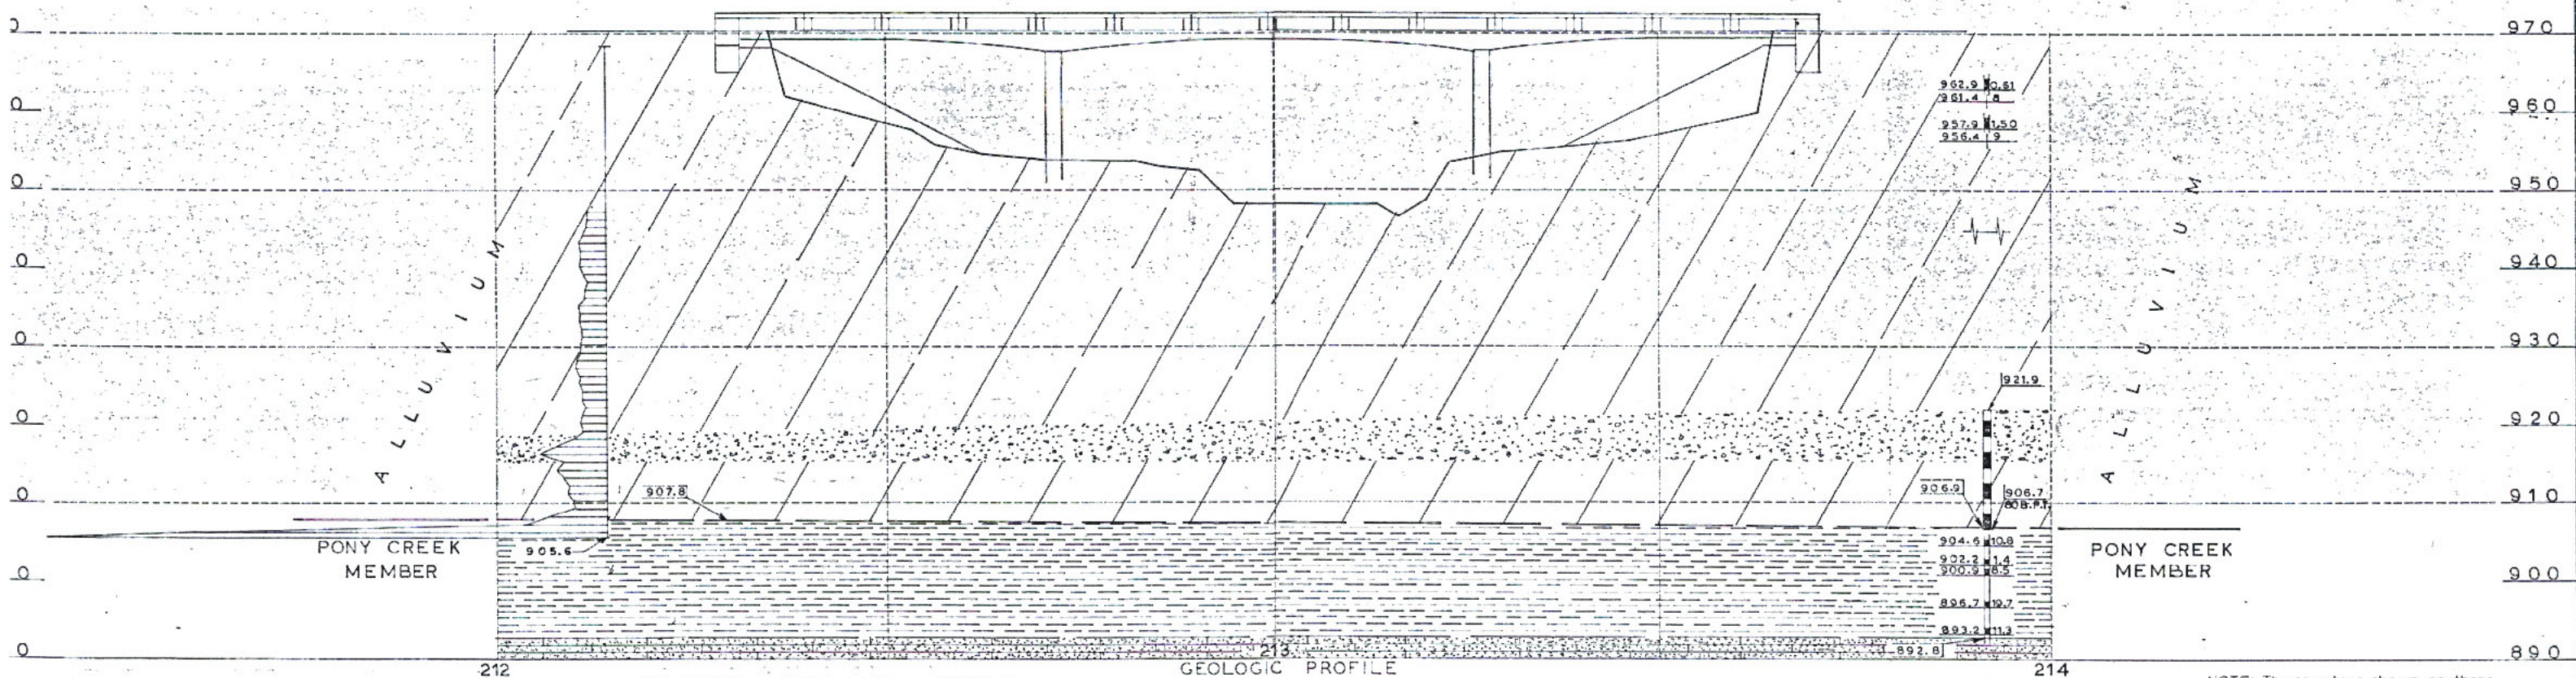
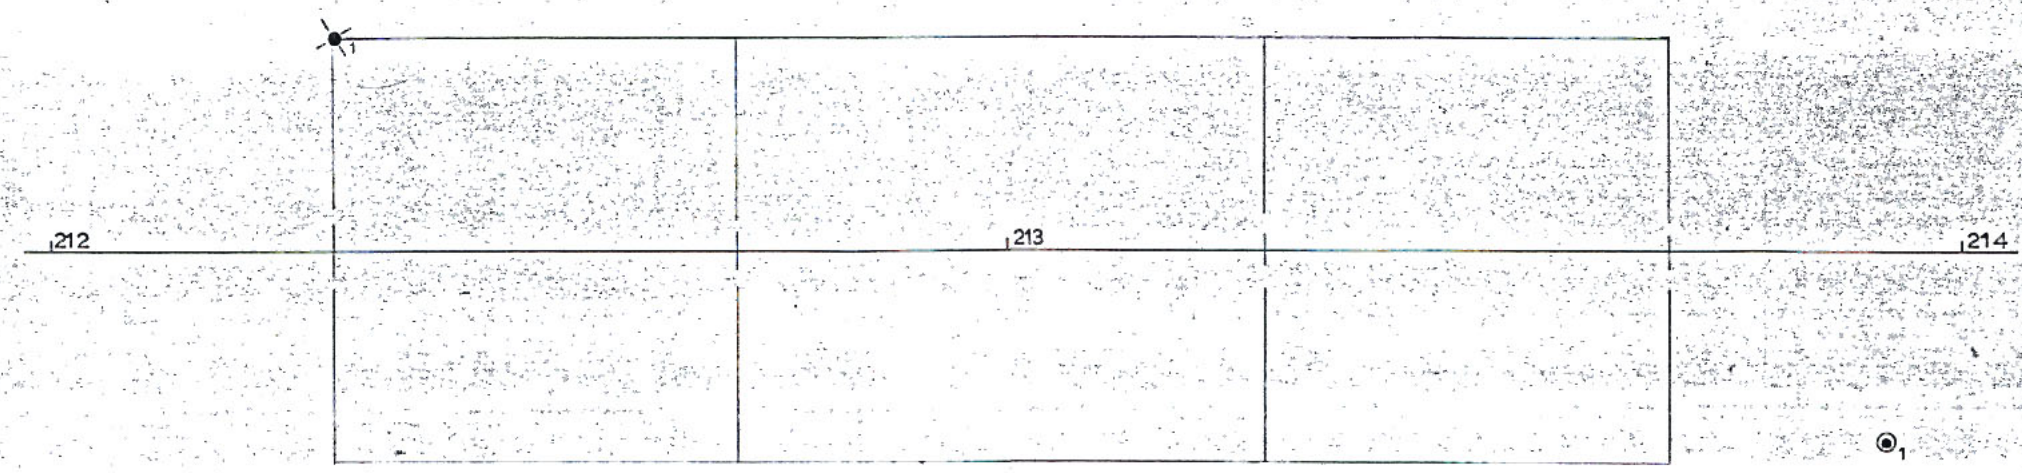


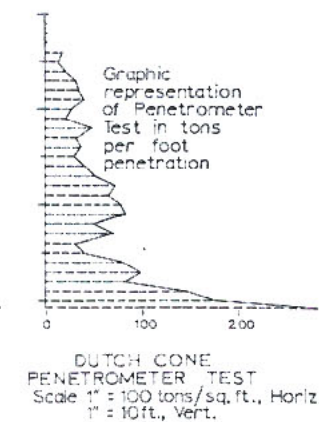

STANDARD GEOLOGIC SYMBOLS

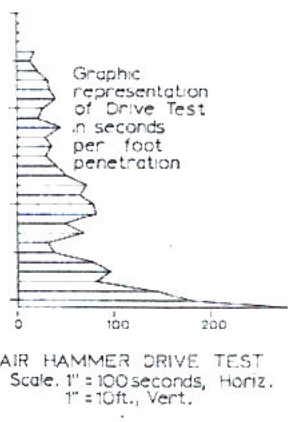

NOTE: The soundings shown on these plans are taken from notes taken in the field and represent the best information available. The logs of these soundings are in the files of the Kansas Department of Transportation and are available at their offices at Topeka, Kansas for inspection by interested and qualified bidders.

SCALE: 1" = 10' Vert. 1" = 10' Horiz.

NO.	DATE	REVISIONS	BY	APP'D
3				
2				
1				

KANSAS DEPARTMENT OF TRANSPORTATION		STA. 212+99.56	
BR. NO. 24-75-23.68		ENGINEERING GEOLOGY	
		US-24 over Deep Creek	
PROJ. NO. 24-75-K-2603-01		POTTAWATOMIE CO.	
SHEET NO.	OF	SCALE	APP'D
DESIGNED		DETAILED	QUANTITIES
DESIGN CK.		DETAIL CK.	TRACE CK.