
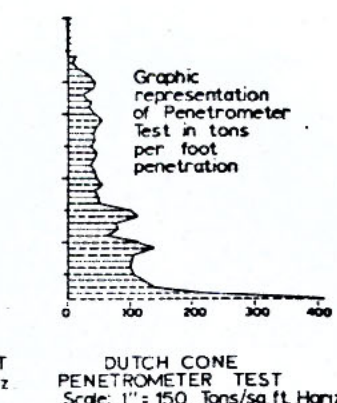
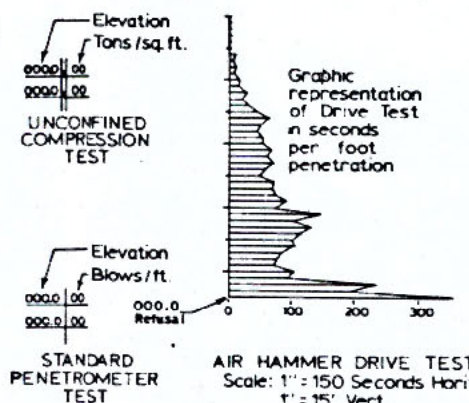
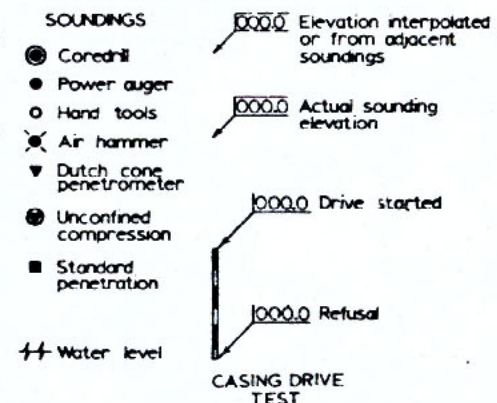
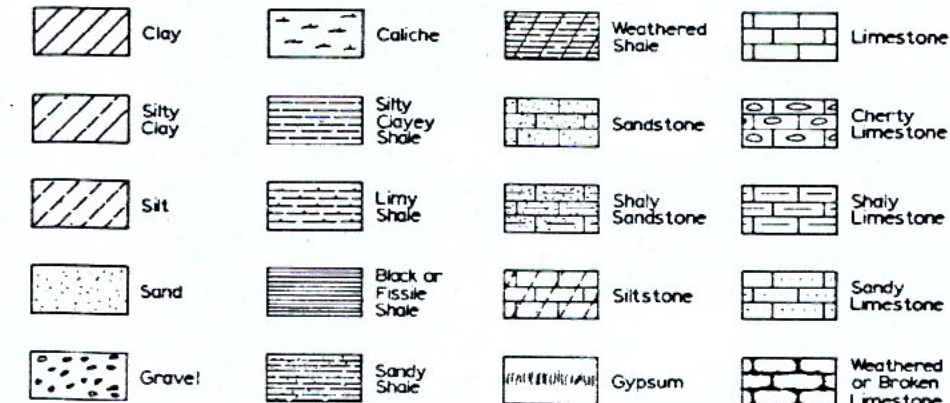
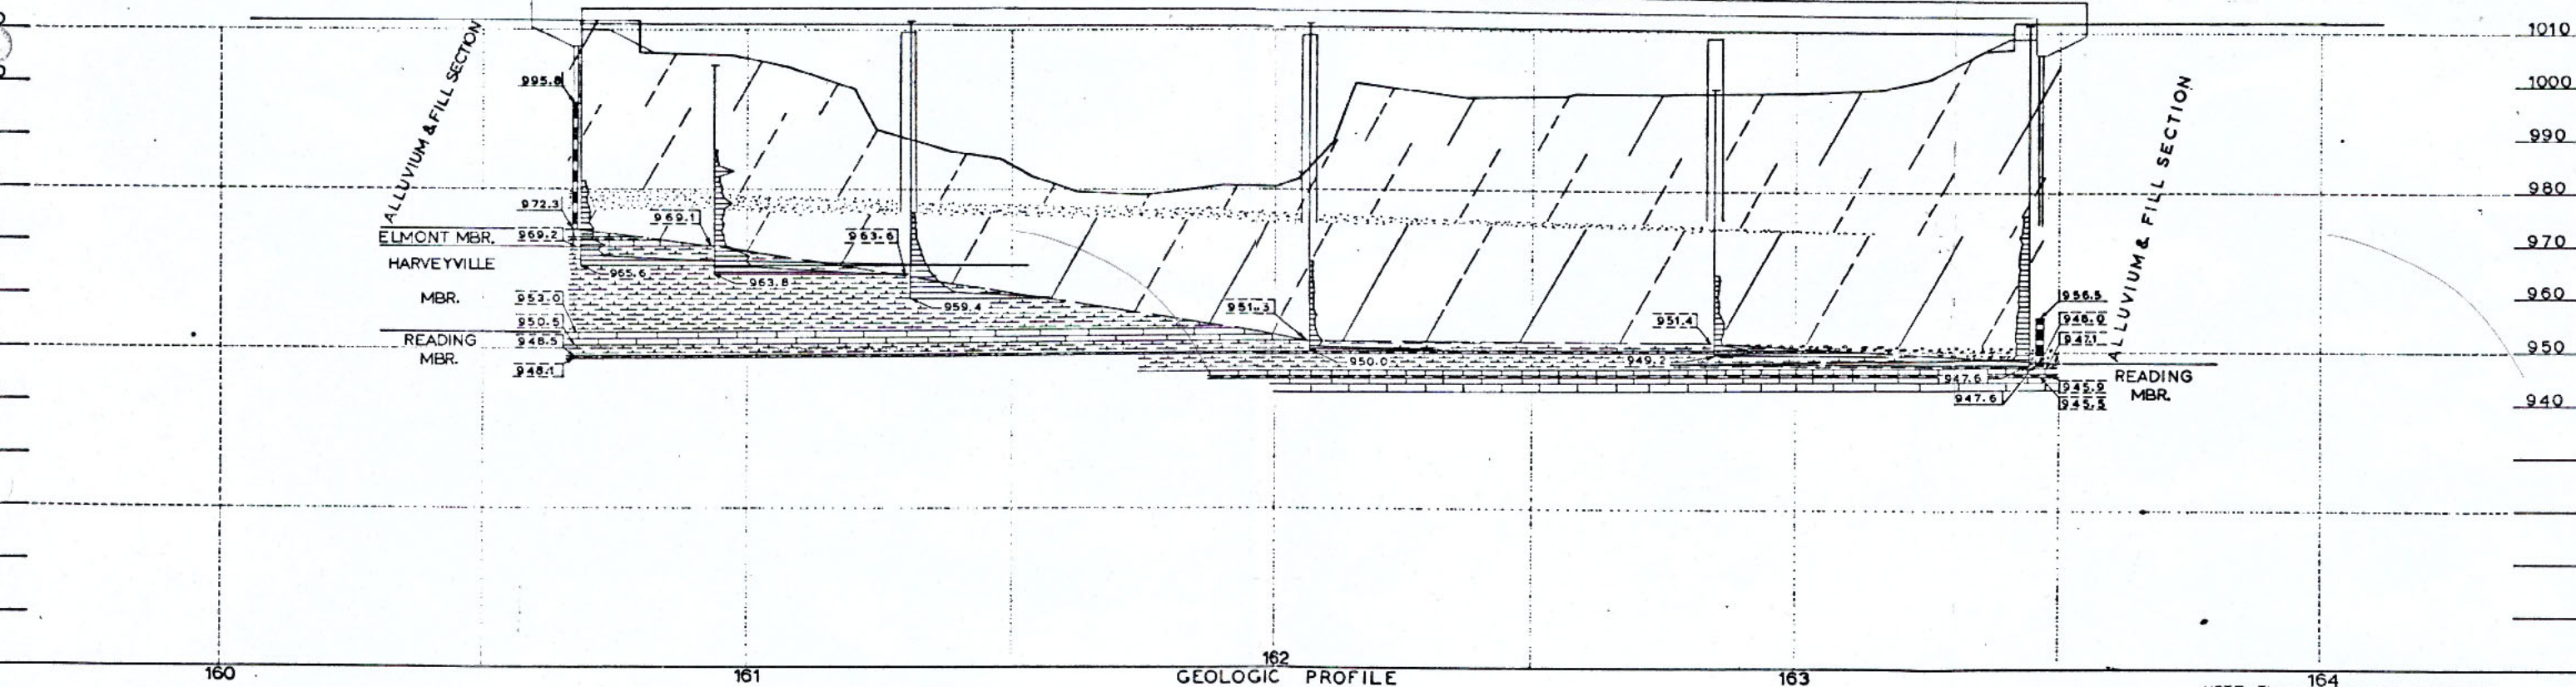
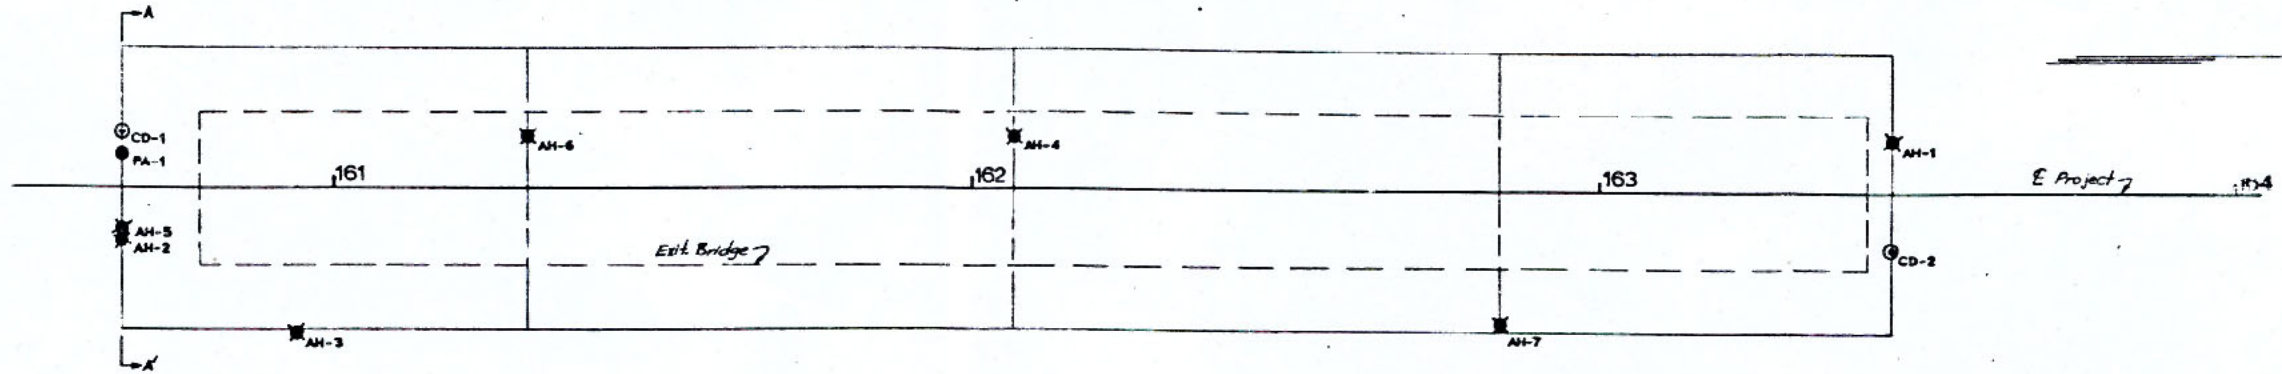


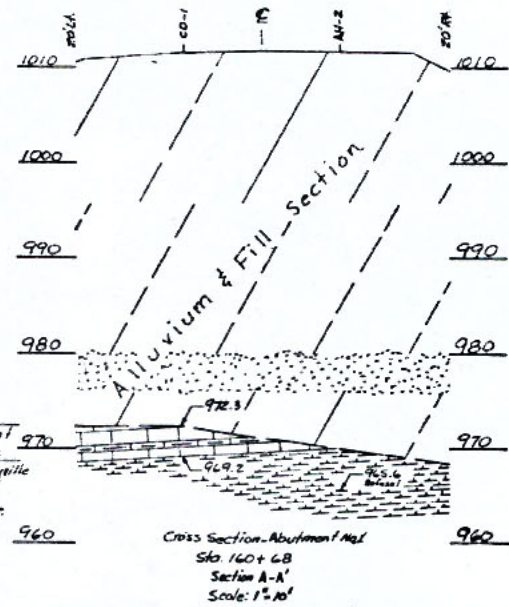

NOTE: The soundings shown on these plans are taken from notes taken in the field and represent the best information available. The logs of these soundings are in the files of the Kansas Department of Transportation and are available at their offices at Topeka, Kansas for inspection by interested and qualified bidders.

SCALE: 1"=15' Horiz. 1"=15' Vert.

KANSAS DEPARTMENT OF TRANSPORTATION		BR. NO. 99-75-3.69		STA. 162+07	
ENGINEERING GEOLOGY					
ROCK CREEK					
PROJ. NO. 99-75-K-0672-01 POTTAWATOMIE CO.					
SHEET NO.	OF	SCALE	APP'D	QUANTITIES	TRACES
DESIGNED	BY	DATE	BY	QUAN. CK.	TRAC. CK.