



DATE	
BY	
REVISIONS	
NO.	
DATE	
BY	
REVISIONS	
NO.	
DATE	
BY	
REVISIONS	
NO.	
DATE	
BY	
REVISIONS	
NO.	
DATE	
BY	
REVISIONS	
NO.	

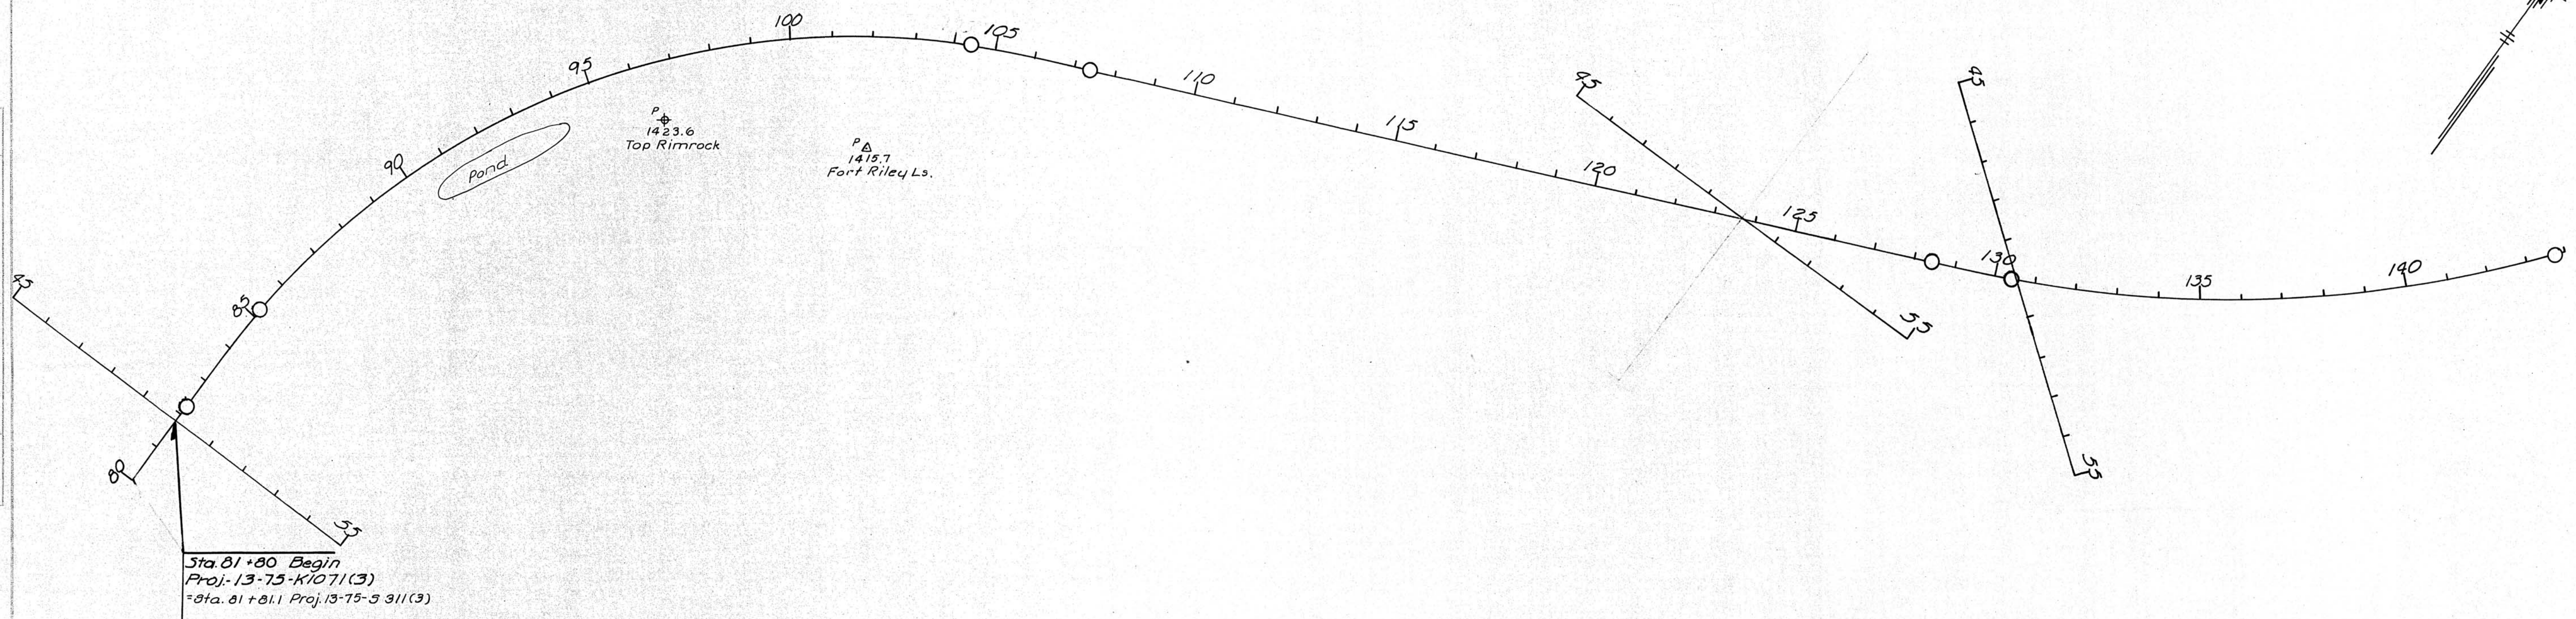

Sta 81+80 Begin
 Proj. 13-75-K1071(3)
 =Sta. 81+81.1 Proj. 13-75-5 311(3)

DATE	
BY	
REVISIONS	
NO.	
DATE	
BY	
REVISIONS	
NO.	
DATE	
BY	
REVISIONS	
NO.	

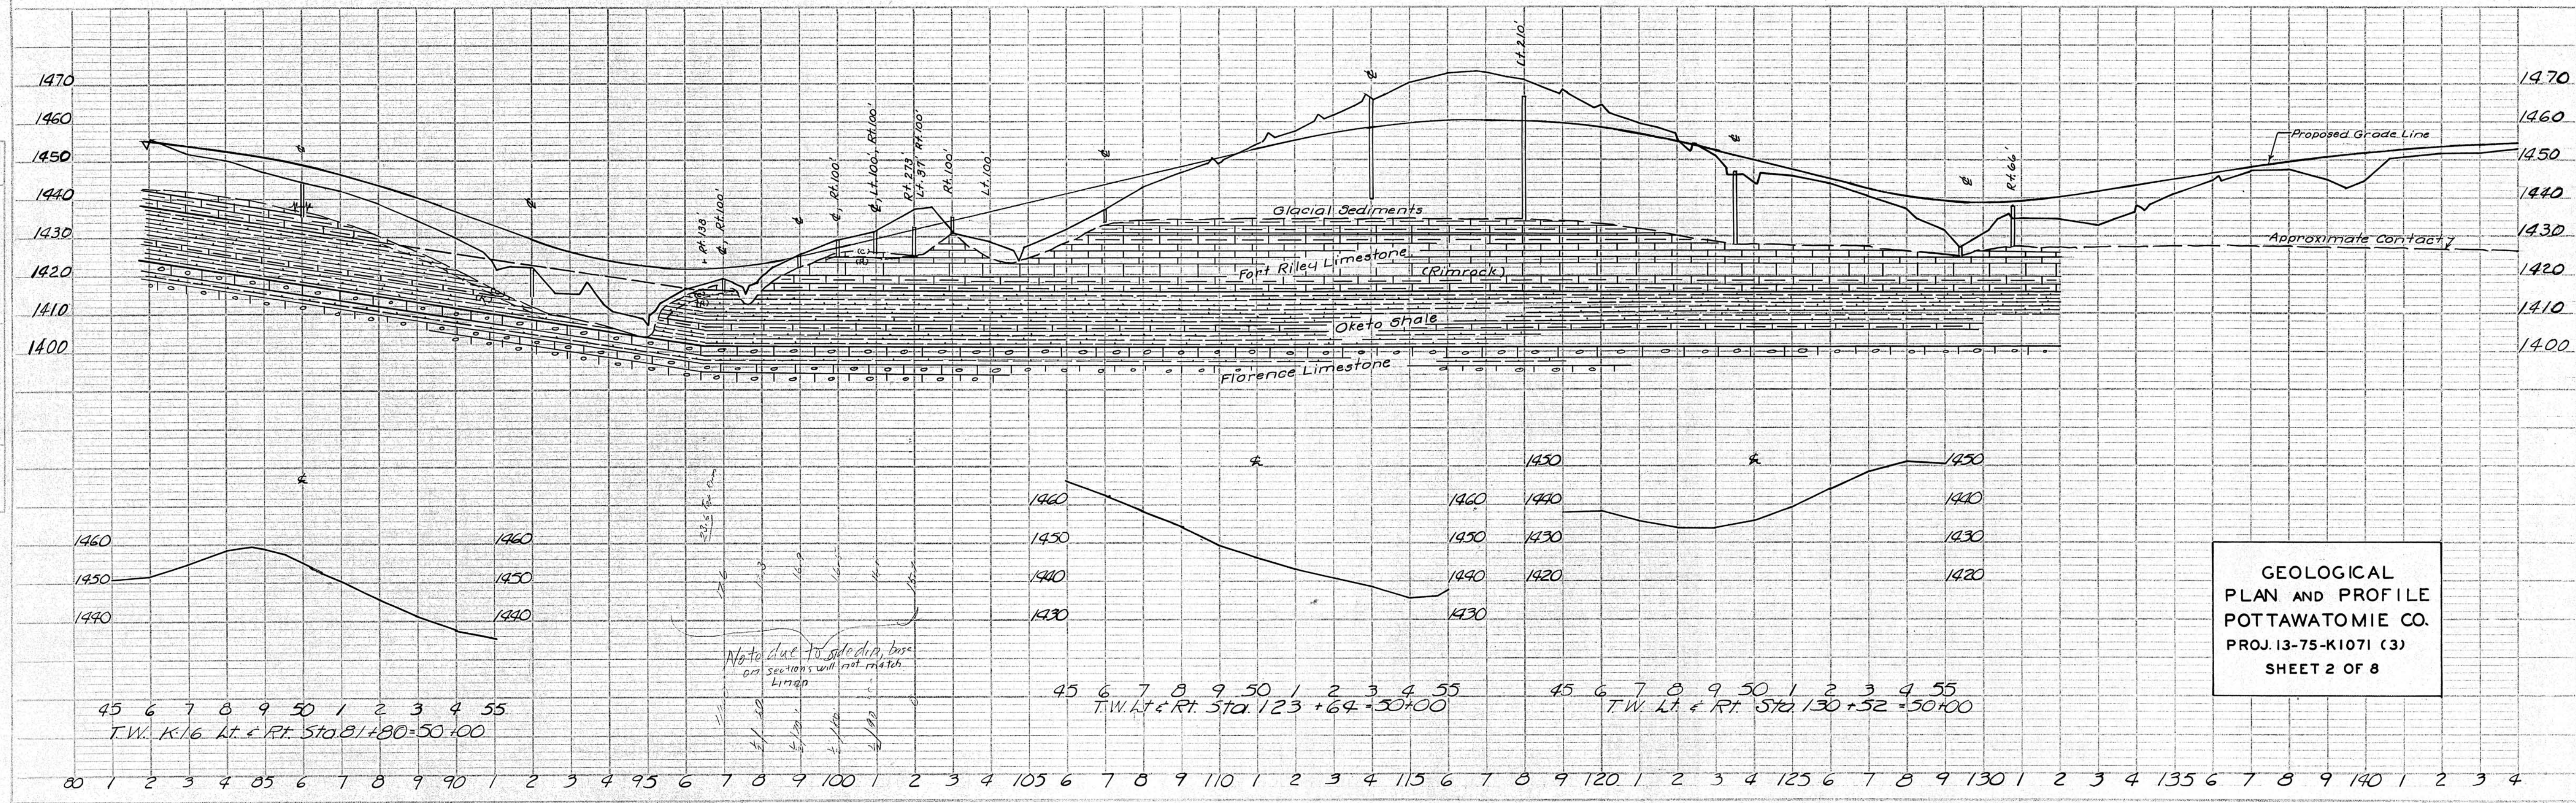

GEOLOGICAL
 PLAN AND PROFILE
 POTTAWATOMIE CO.
 PROJ. 13-75-K1071 (3)
 SHEET 2 OF 8

45 6 7 8 9 50 1 2 3 4 55
 T.W. Lt. & Rt. Sta. 81+80 = 50+00

45 6 7 8 9 50 1 2 3 4 55
 T.W. Lt. & Rt. Sta. 123+64 = 50+00

45 6 7 8 9 50 1 2 3 4 55
 T.W. Lt. & Rt. Sta. 130+52 = 50+00