
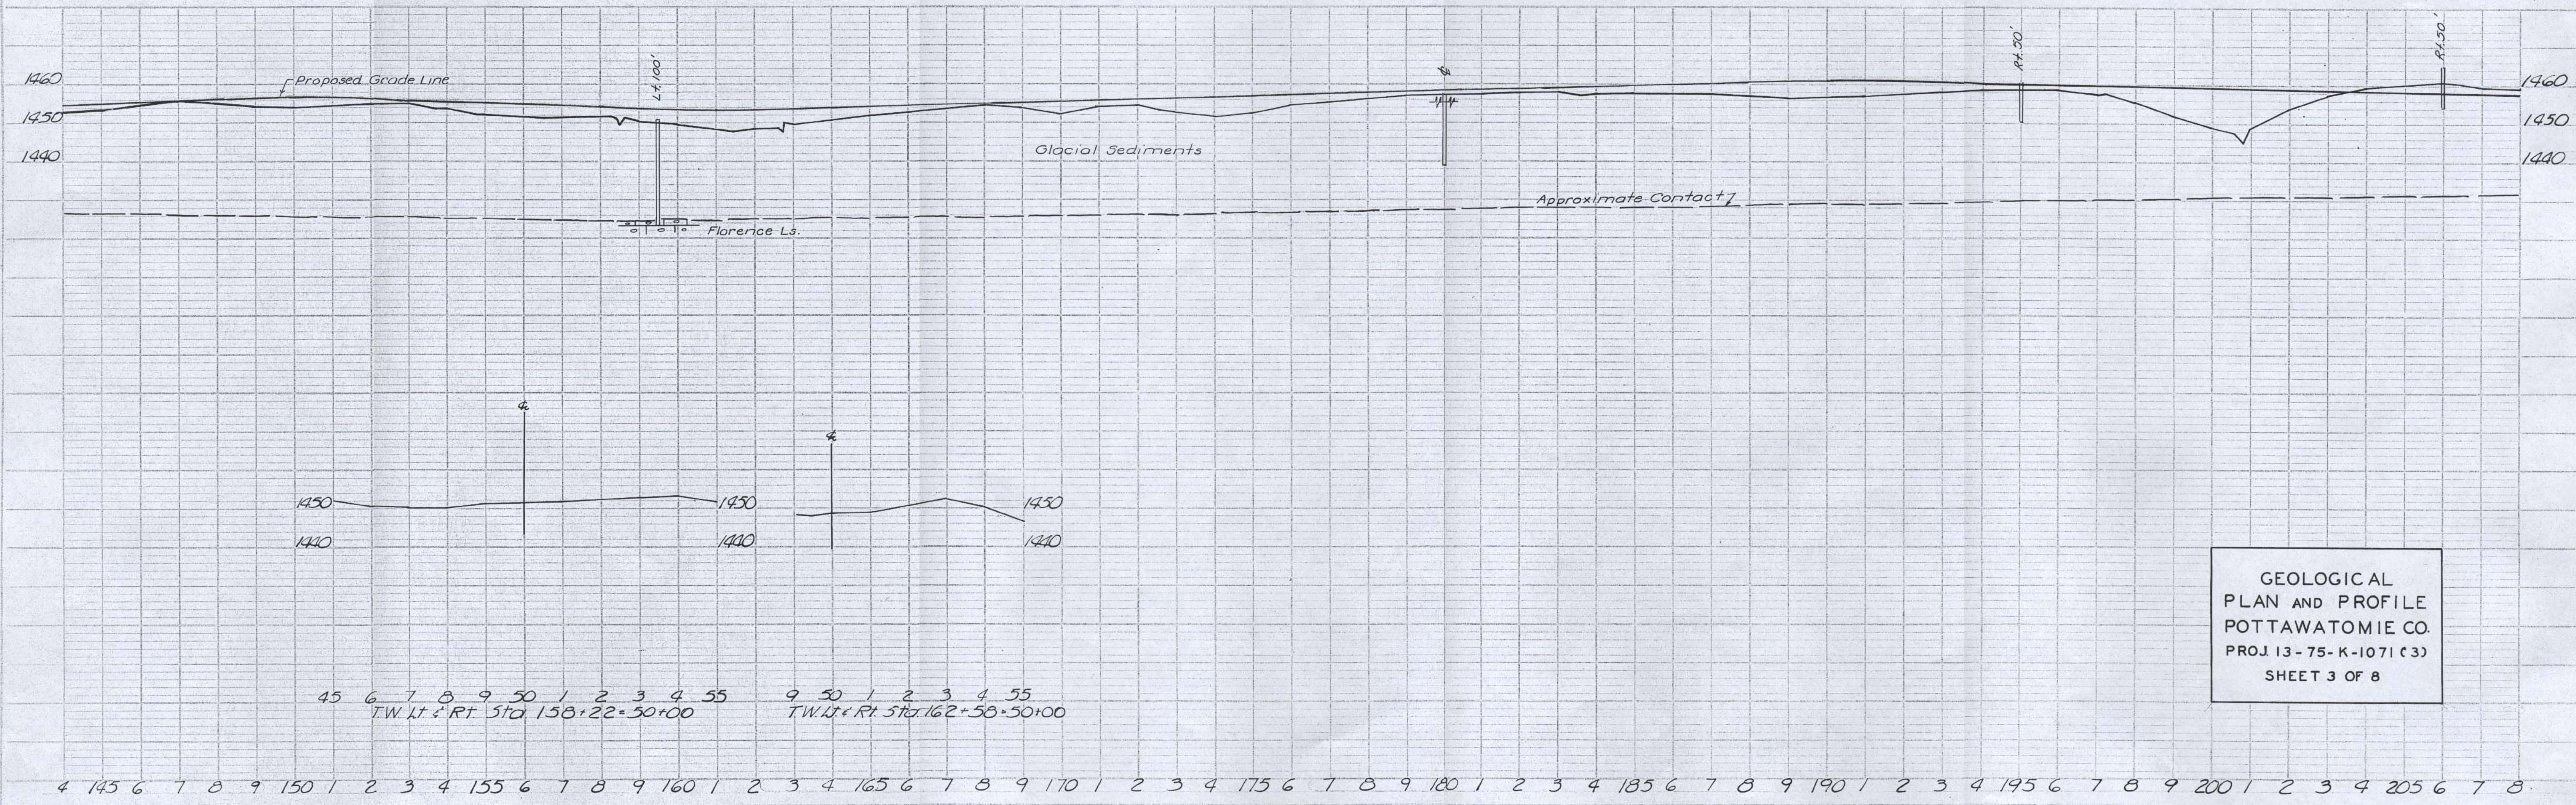


DATE	
BY	
PROJECT	
PLANNED	
ALIGNED	
CHECKED	
BY	
NO.	

DATE	
BY	
PROJECT	
PLANNED	
ALIGNED	
CHECKED	
BY	
NO.	

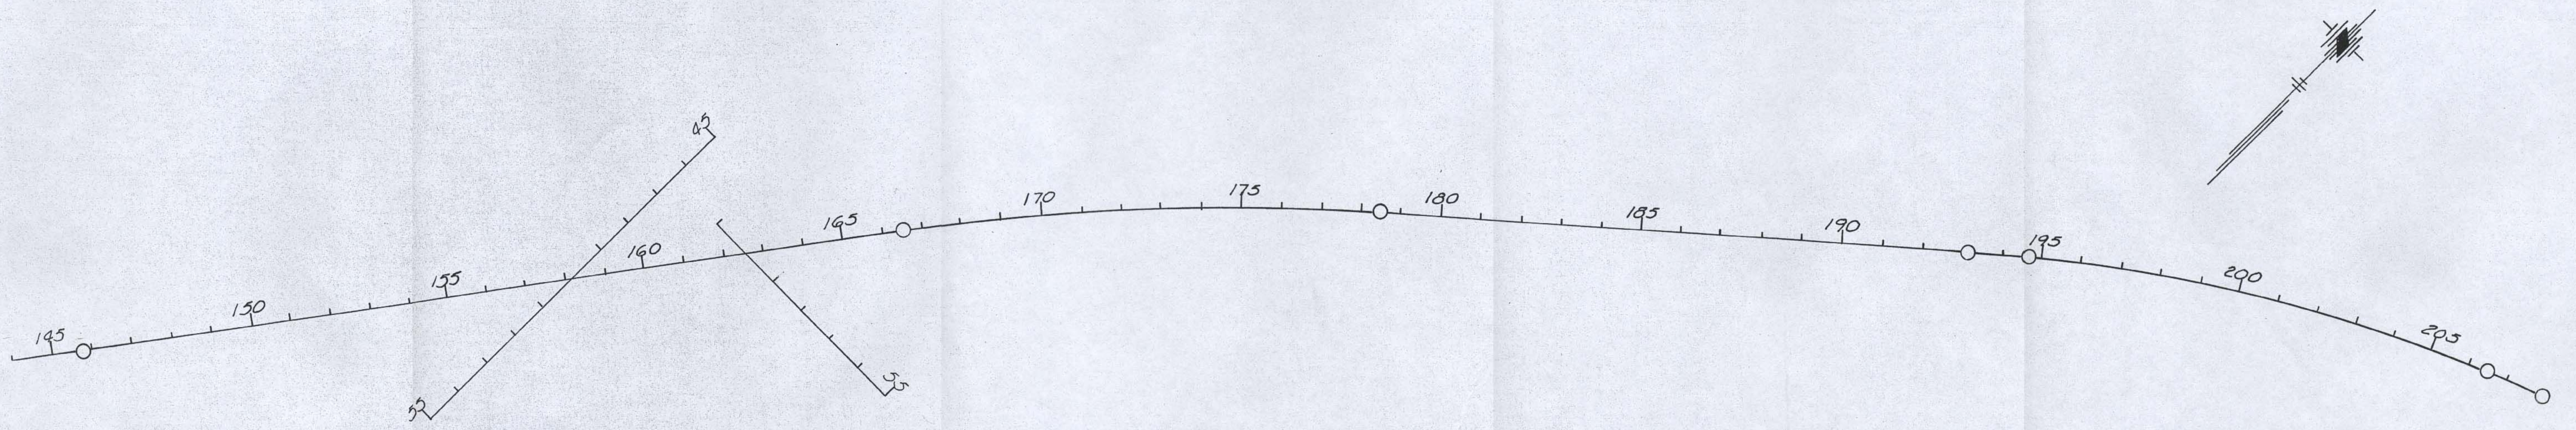

GEOLOGICAL  
 PLAN AND PROFILE  
 POTTAWATOMIE CO.  
 PROJ. 13-75-K-1071 (3)  
 SHEET 3 OF 8