
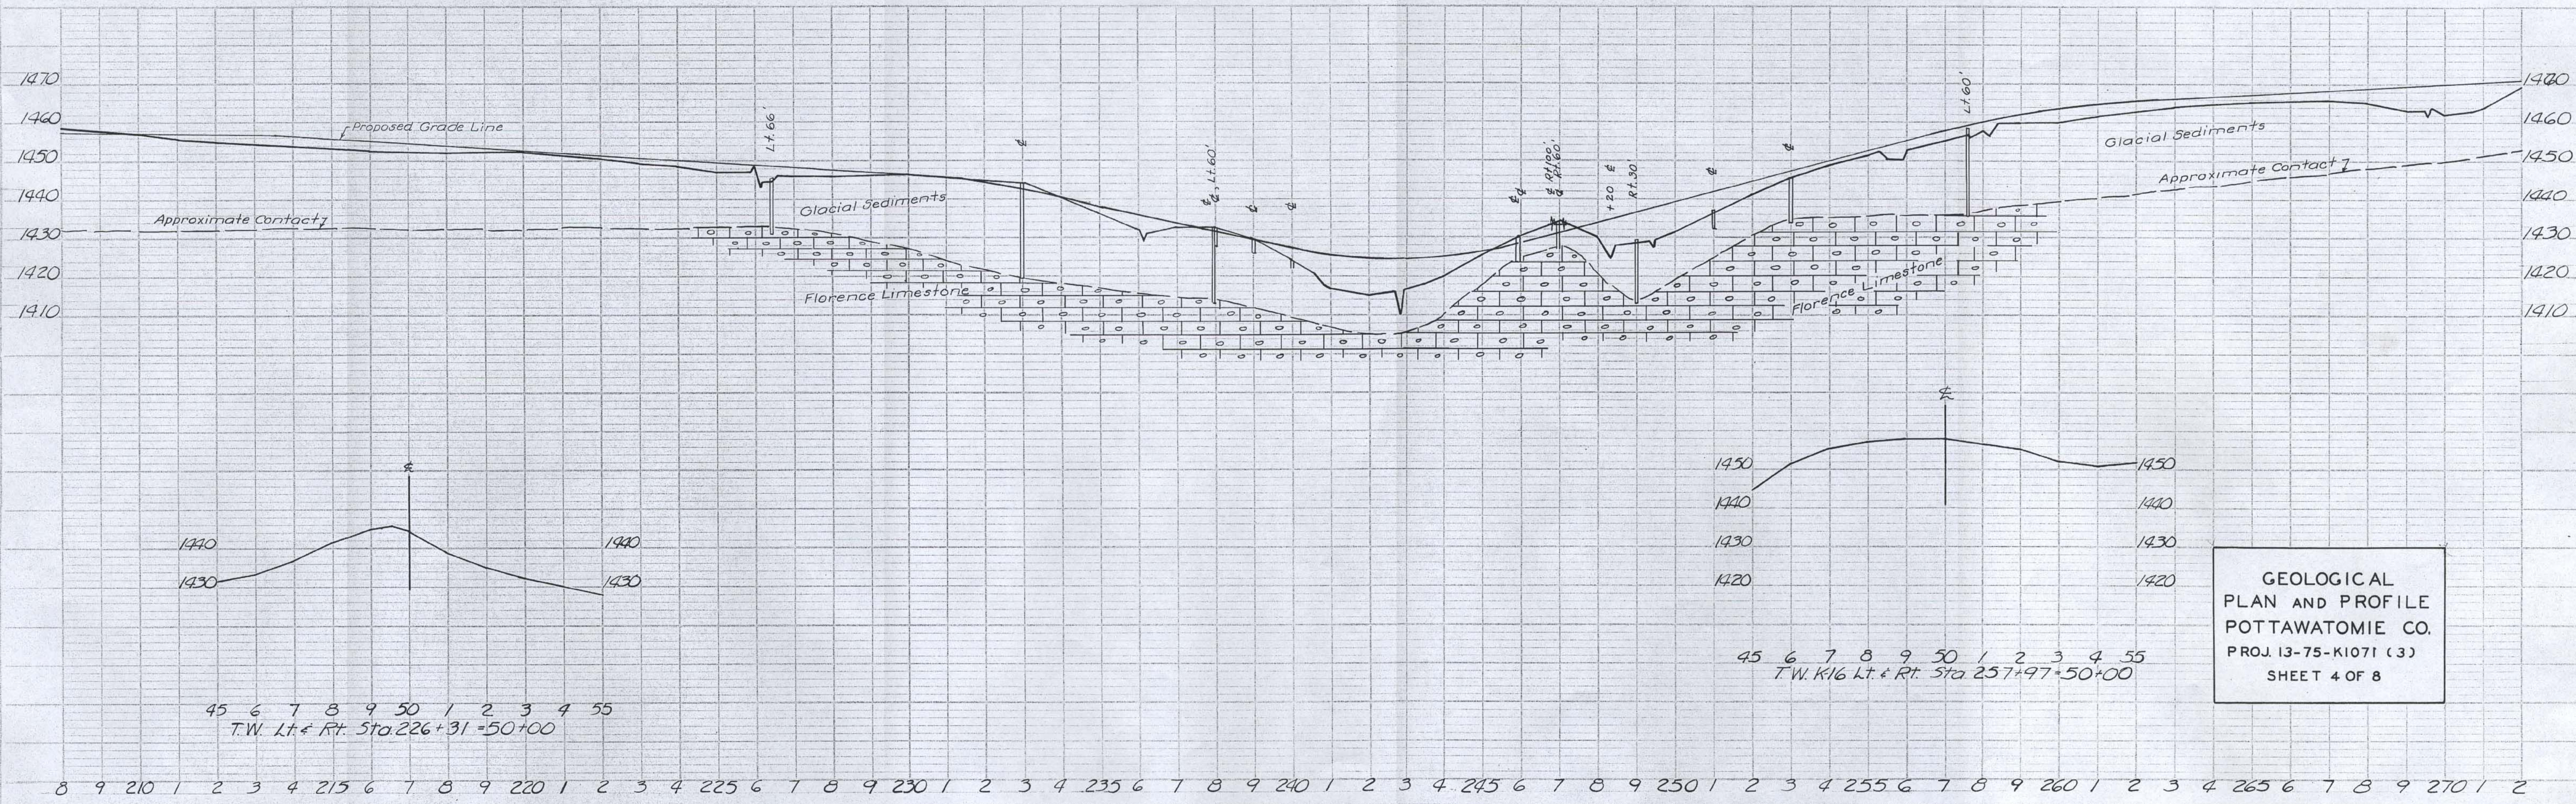


DATE	
BY	
PROJECT	
NOTE BOOK	
BLANK NOTED	
SYMBOLS	

DATE	
BY	
PROJECT	
NOTE BOOK	
BLANK NOTED	
SYMBOLS	

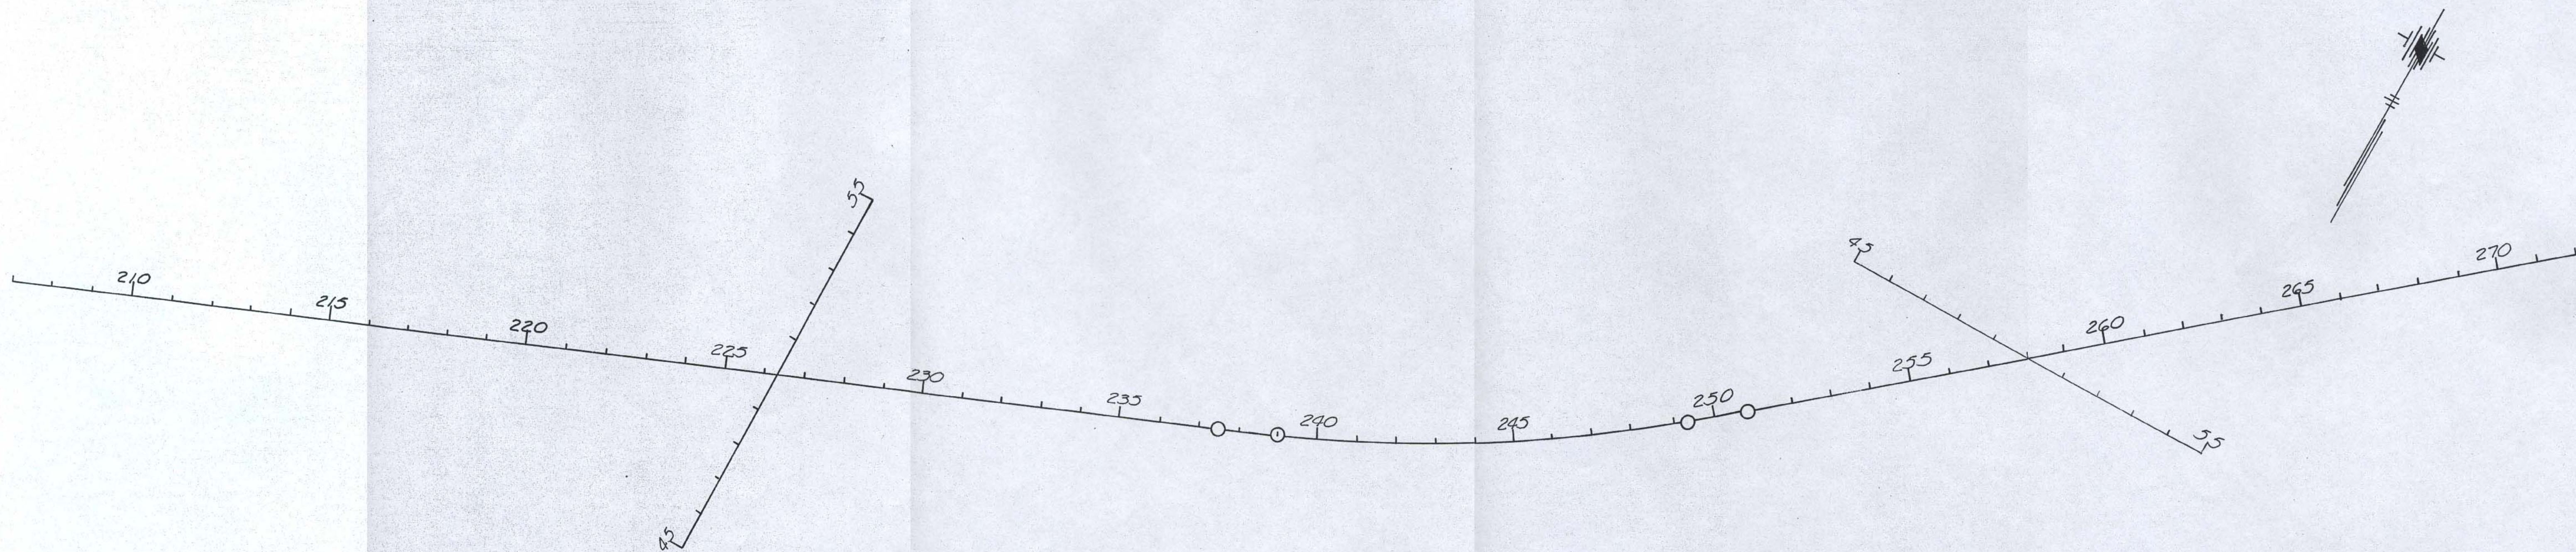

1440  
1430

1440  
1430

45 6 7 8 9 50 1 2 3 4 55  
T.W. Lt. & Rt. Sta. 226+31 = 50+00

1450  
1440  
1430  
1420

1450  
1440  
1430  
1420

45 6 7 8 9 50 1 2 3 4 55  
T.W. K16 Lt. & Rt. Sta. 257+97 = 50+00

**GEOLOGICAL  
PLAN AND PROFILE  
POTTAWATOMIE CO.  
PROJ. 13-75-K1071 (3)  
SHEET 4 OF 8**