

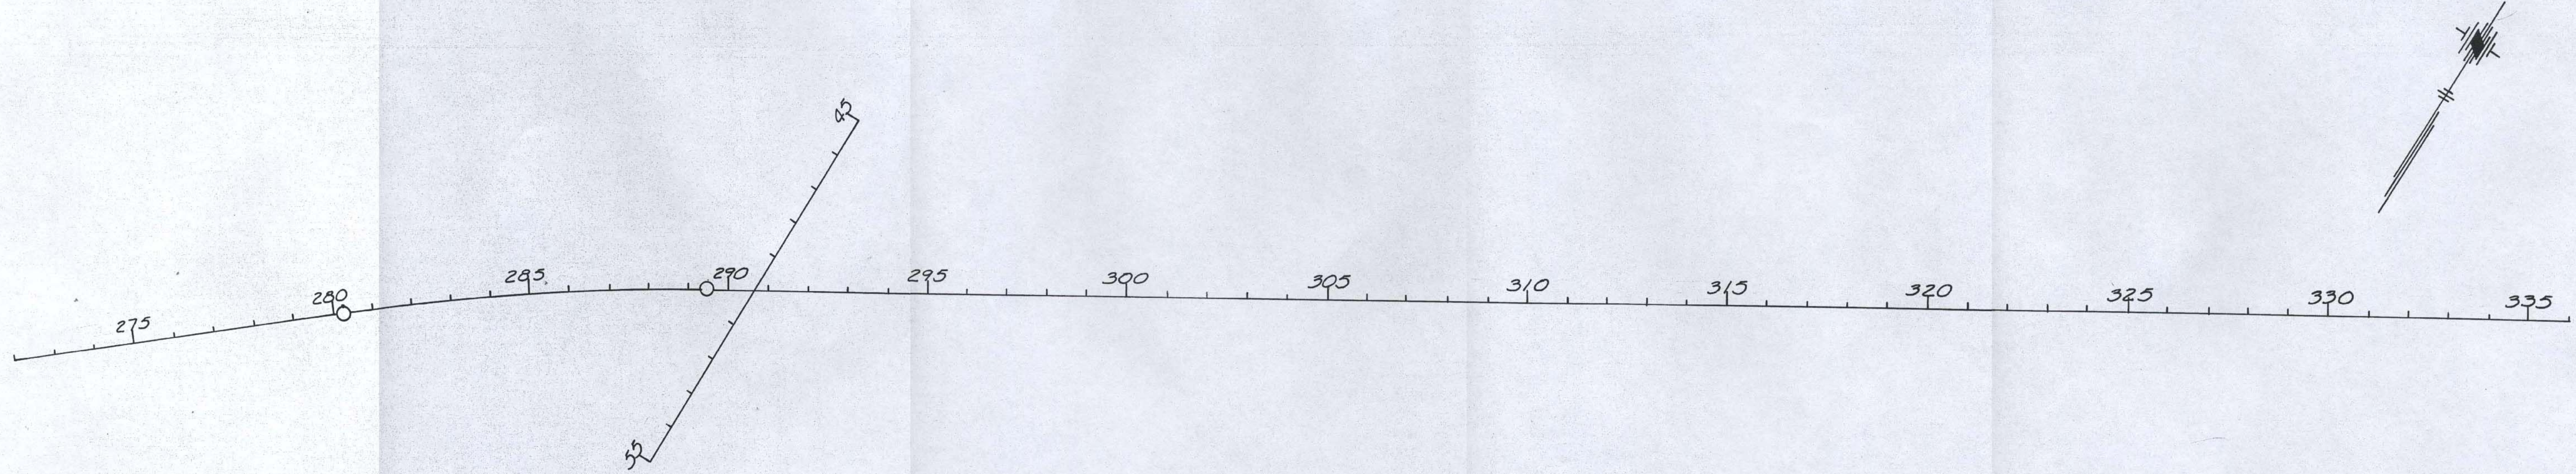


DATE	
BY	
NO.	
PLANNING	
DESIGN	
CONSTRUCTION	
NO.	
DATE	
BY	
NO.	
PLANNING	
DESIGN	
CONSTRUCTION	
NO.	
DATE	
BY	
NO.	

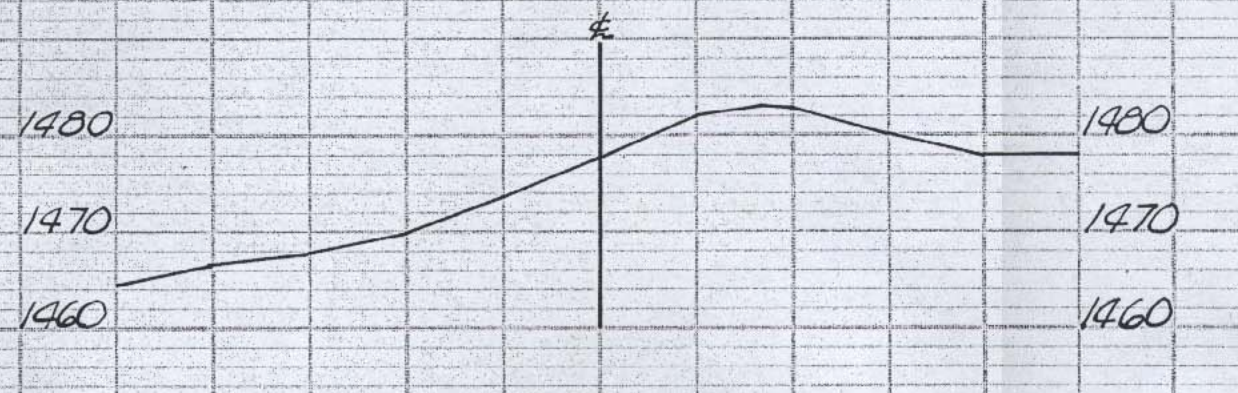

DATE	
BY	
NO.	
PLANNING	
DESIGN	
CONSTRUCTION	
NO.	
DATE	
BY	
NO.	
PLANNING	
DESIGN	
CONSTRUCTION	
NO.	
DATE	
BY	
NO.	

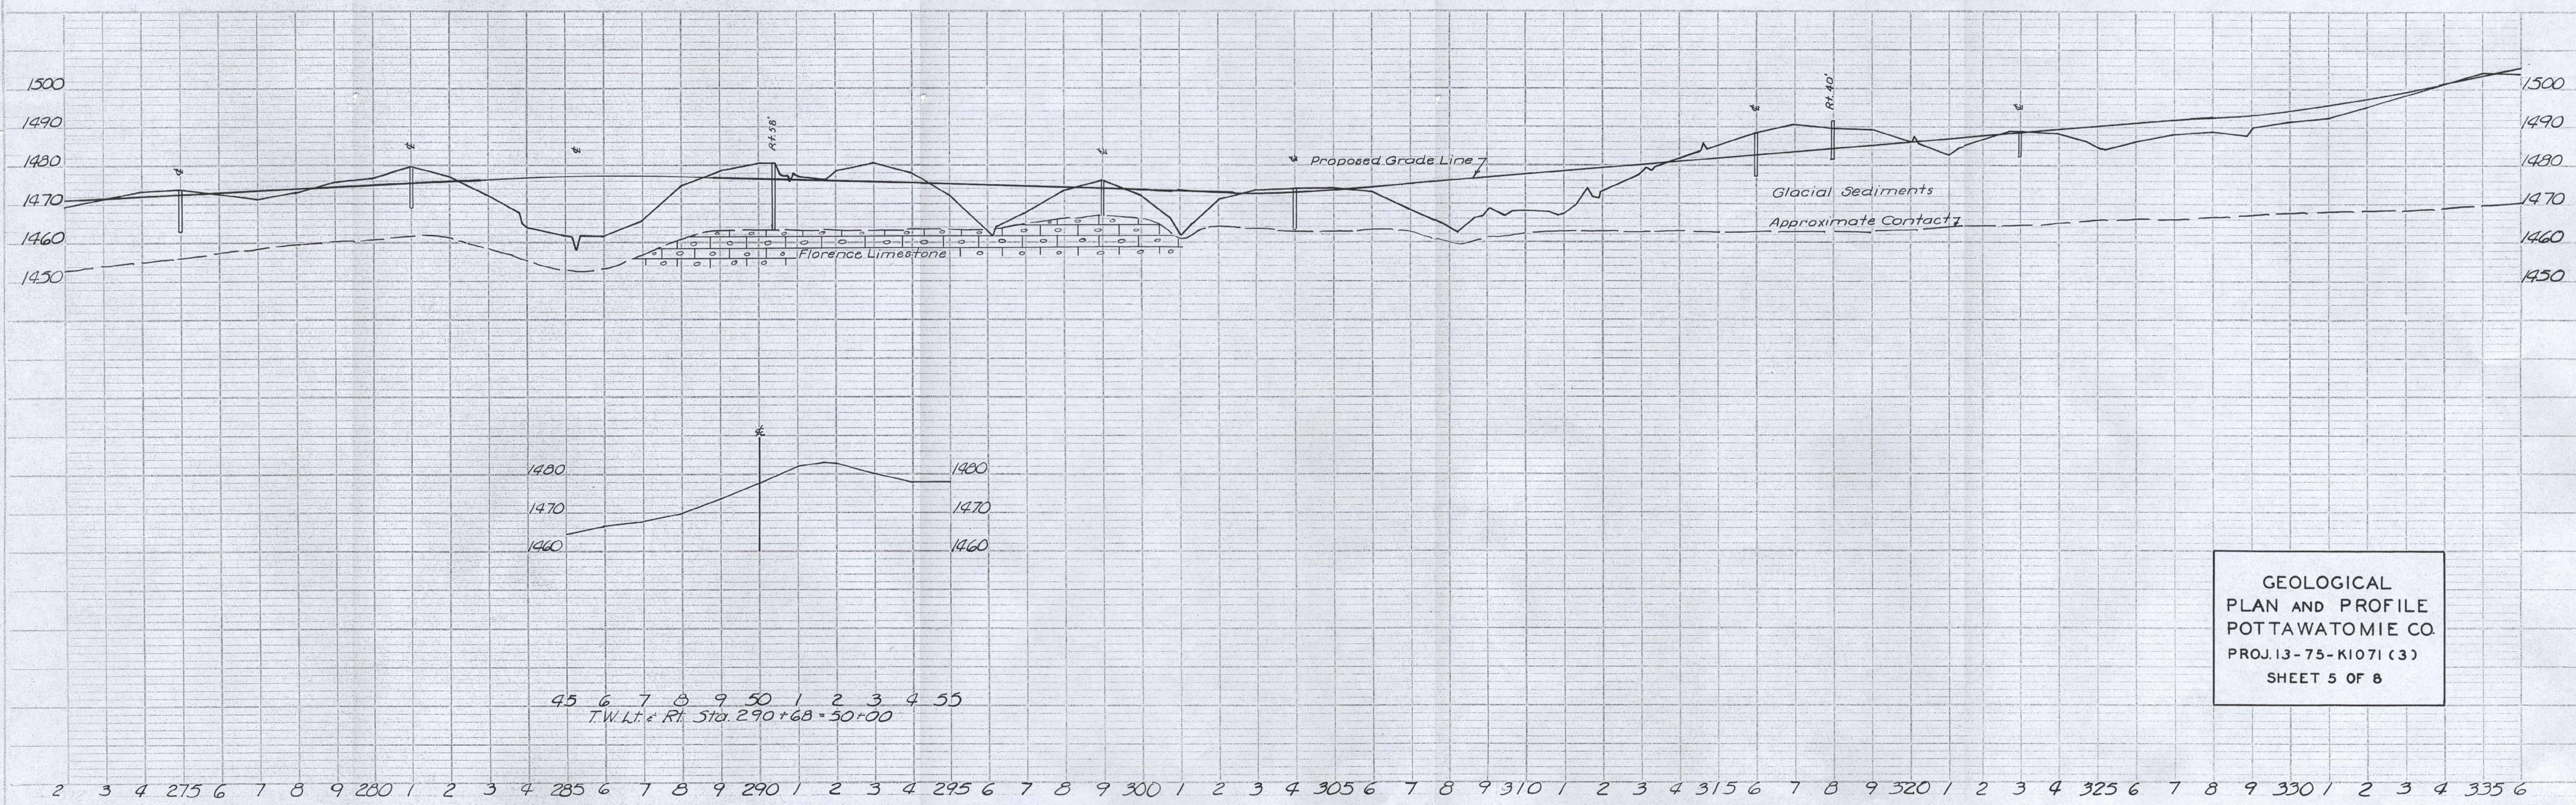

45 6 7 8 9 50 1 2 3 4 55
 T.W. Lt. & Rt. Sta. 290+68 = 50+00

GEOLOGICAL
 PLAN AND PROFILE
 POTTAWATOMIE CO.
 PROJ. 13-75-K1071 (3)
 SHEET 5 OF 8