
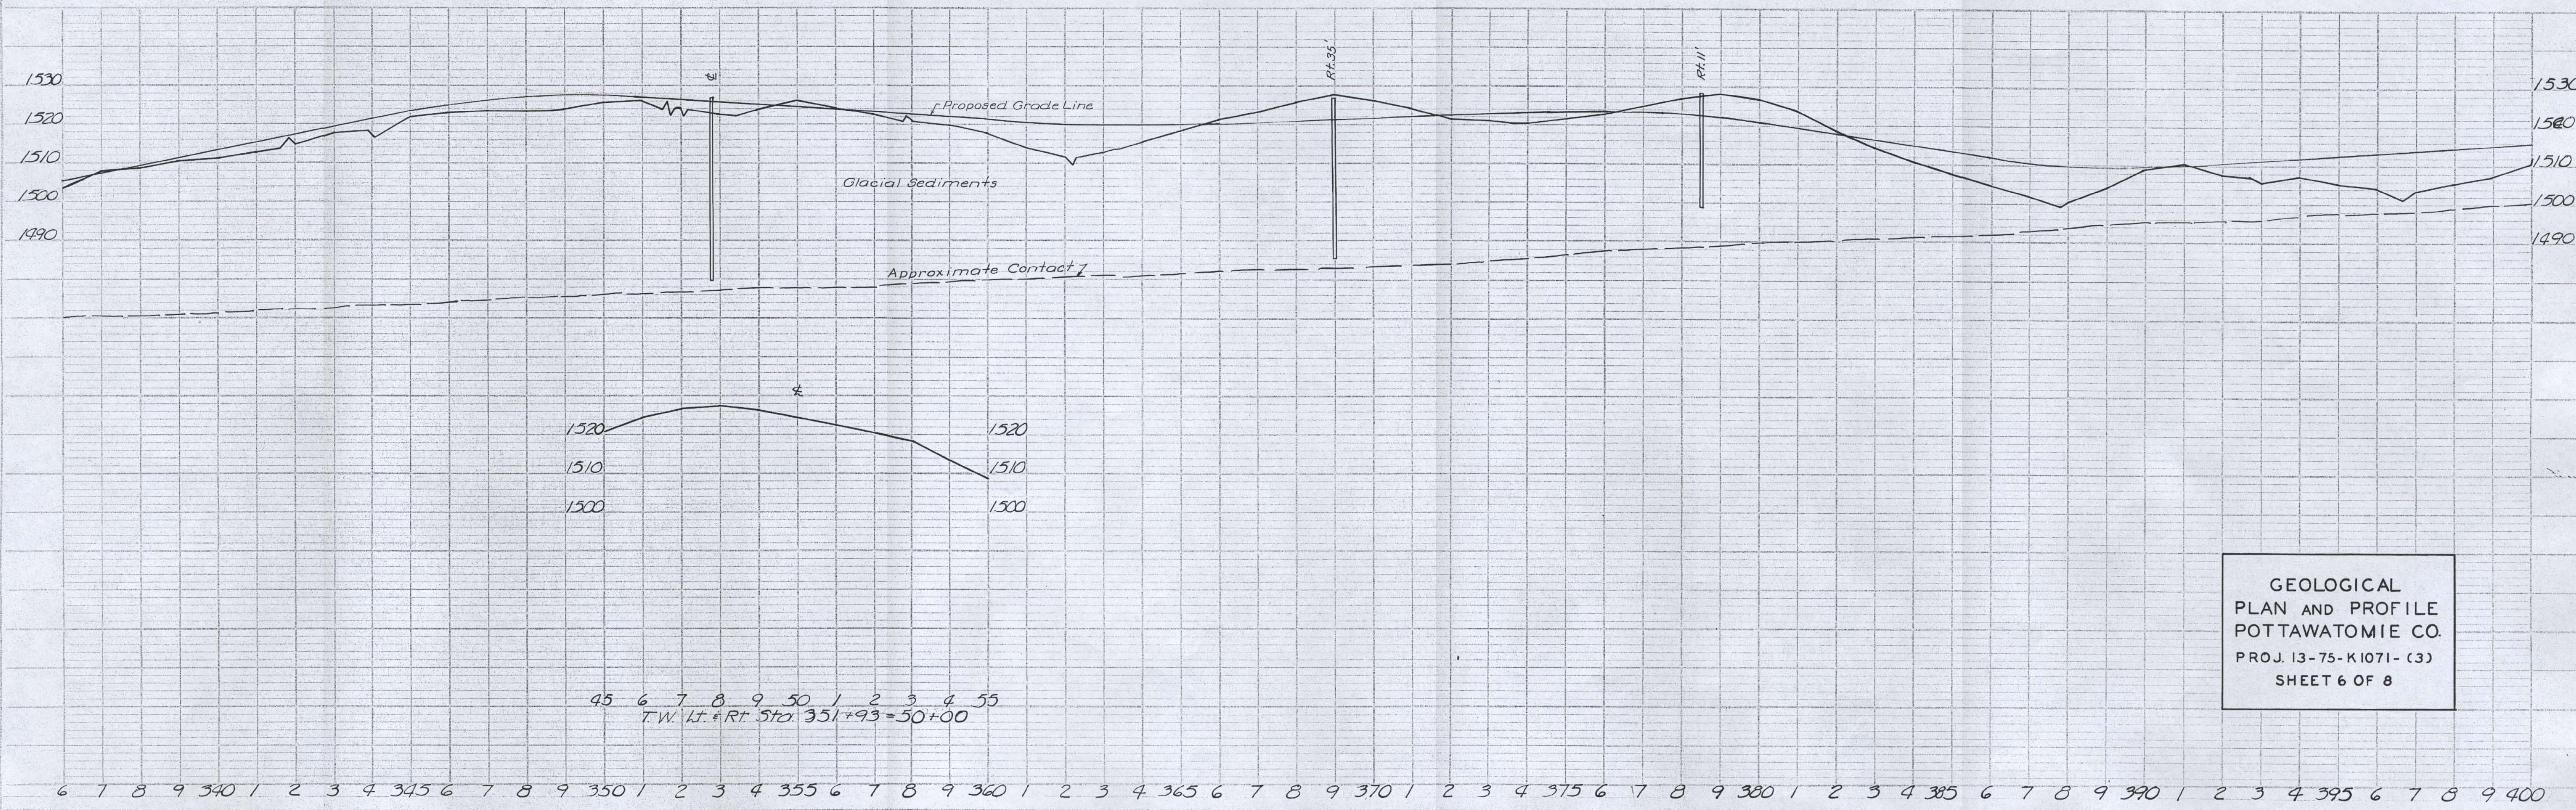


|           |          |      |
|-----------|----------|------|
| PLAN      | SURVEYED | DATE |
| PLOTTED   |          |      |
| ASSEMBLED |          |      |
| CHECKED   |          |      |
| BY        |          |      |
| DATE      |          |      |

|           |          |      |
|-----------|----------|------|
| PROFILE   | SURVEYED | DATE |
| PLOTTED   |          |      |
| ASSEMBLED |          |      |
| CHECKED   |          |      |
| BY        |          |      |
| DATE      |          |      |

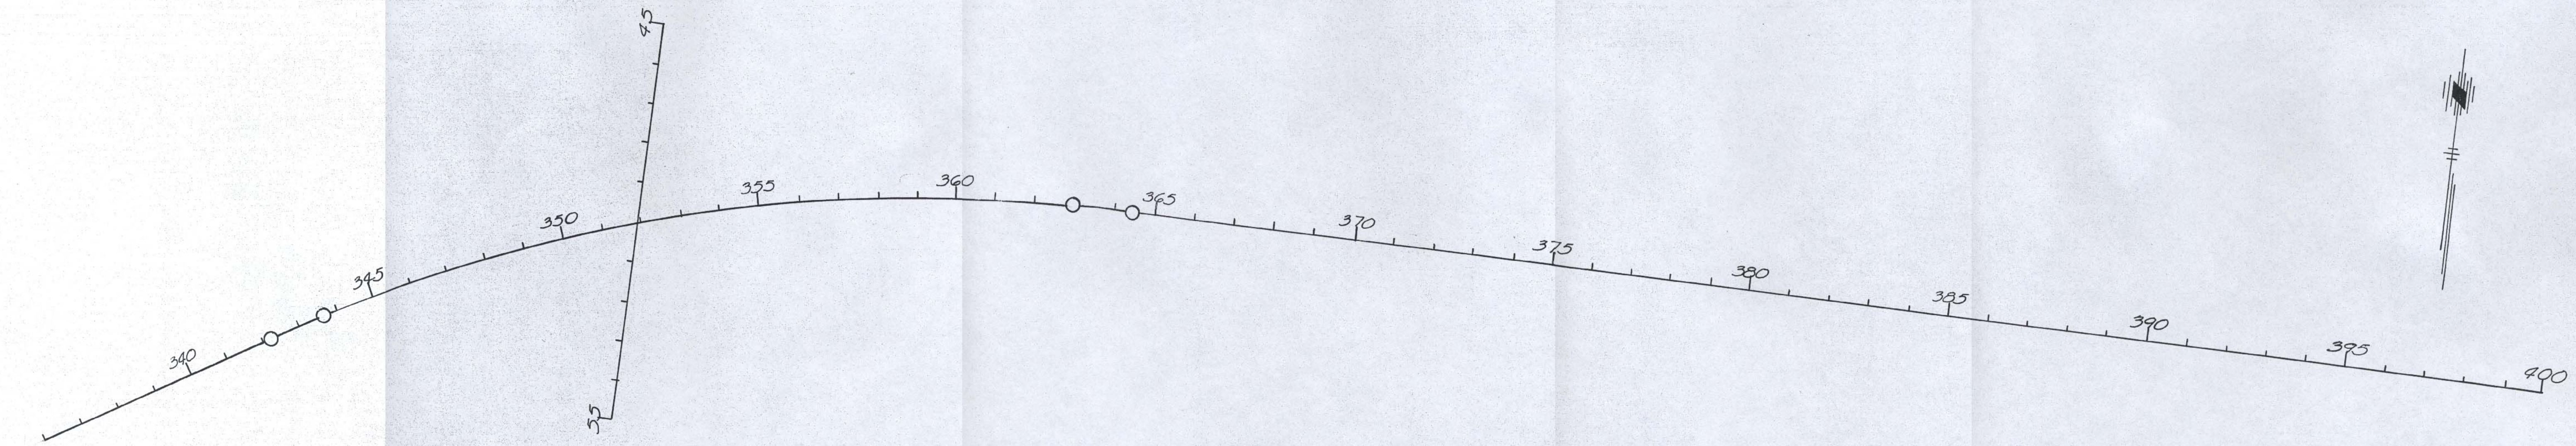

45 6 7 8 9 50 1 2 3 4 55  
 T.W. Lt. # Rt. Sta. 351+93 = 50+00

GEOLOGICAL  
 PLAN AND PROFILE  
 POTTAWATOMIE CO.  
 PROJ. 13-75-K1071-(3)  
 SHEET 6 OF 8