
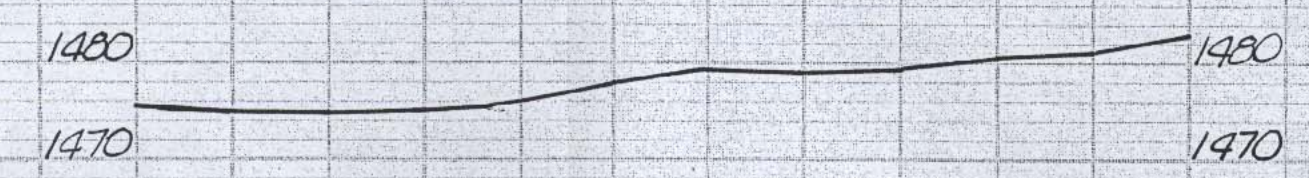
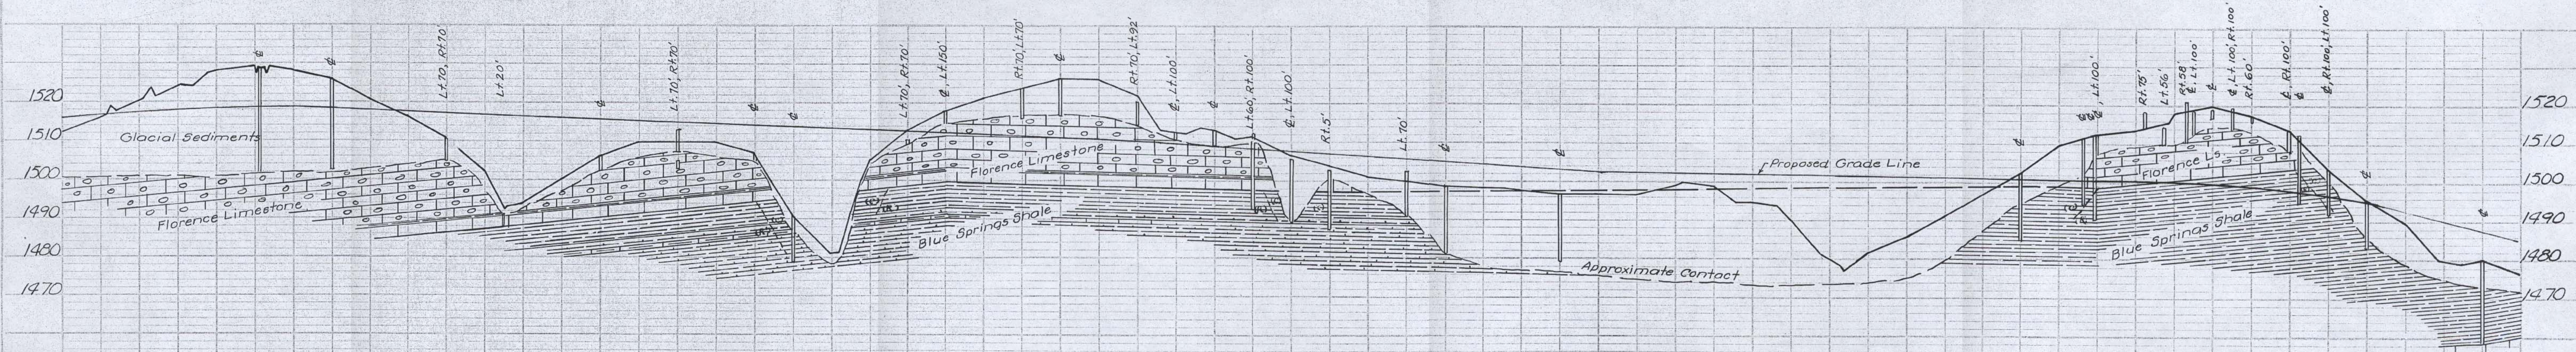


DATE	
BY	
PROJECT	
PLANNED	
ALIGNED	
DESIGNED	
CONSTRUCTED	
BY	
DATE	
SCALE	
NOTE	

DATE	
BY	
PROJECT	
PLANNED	
ALIGNED	
DESIGNED	
CONSTRUCTED	
BY	
DATE	
SCALE	
NOTE	

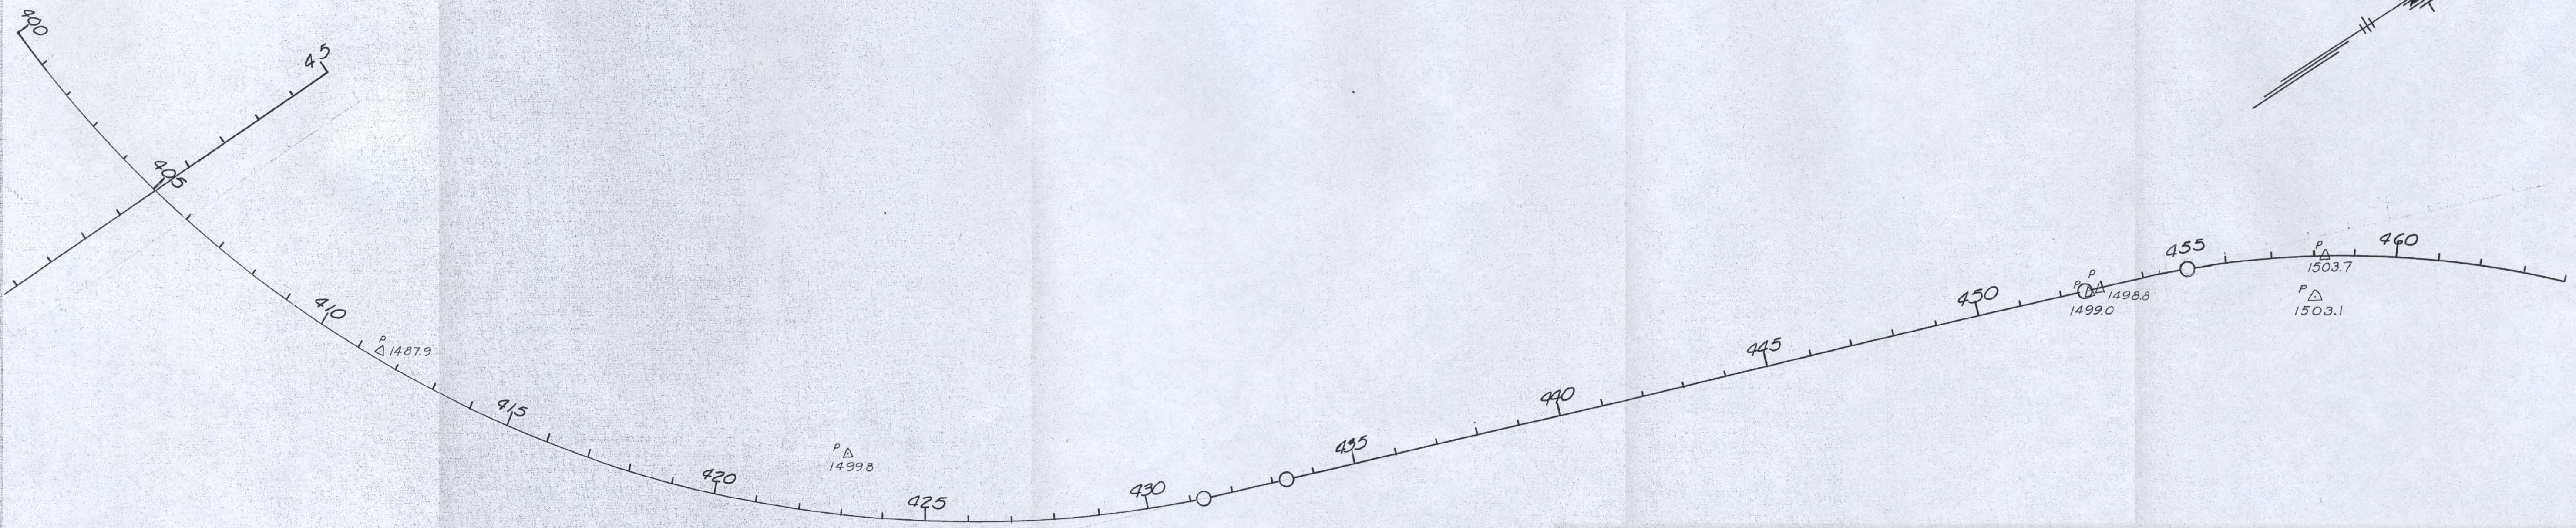

4 45 6 7 8 9 50 1 2 3 4 55
 T.W. Lt. & Rt. Sta. 405+16 = 50+00

400 1 2 3 4 405 6 7 8 9 410 1 2 3 4 415 6 7 8 9 420 1 2 3 4 425 6 7 8 9 430 1 2 3 4 435 6 7 8 9 440 1 2 3 4 445 6 7 8 9 450 1 2 3 4 455 6 7 8 9 460 1 2 3 4

GEOLOGICAL
 PLAN AND PROFILE
 POTTAWATOMIE CO.
 PROJ. 13-75 - K-1071 (3)
 SHEET 7 OF 8