



PLAN
 CHECKED
 PLOTTED
 ALTIMETER CHECKED
 NOTE BOOK
 SET UP
 NO.

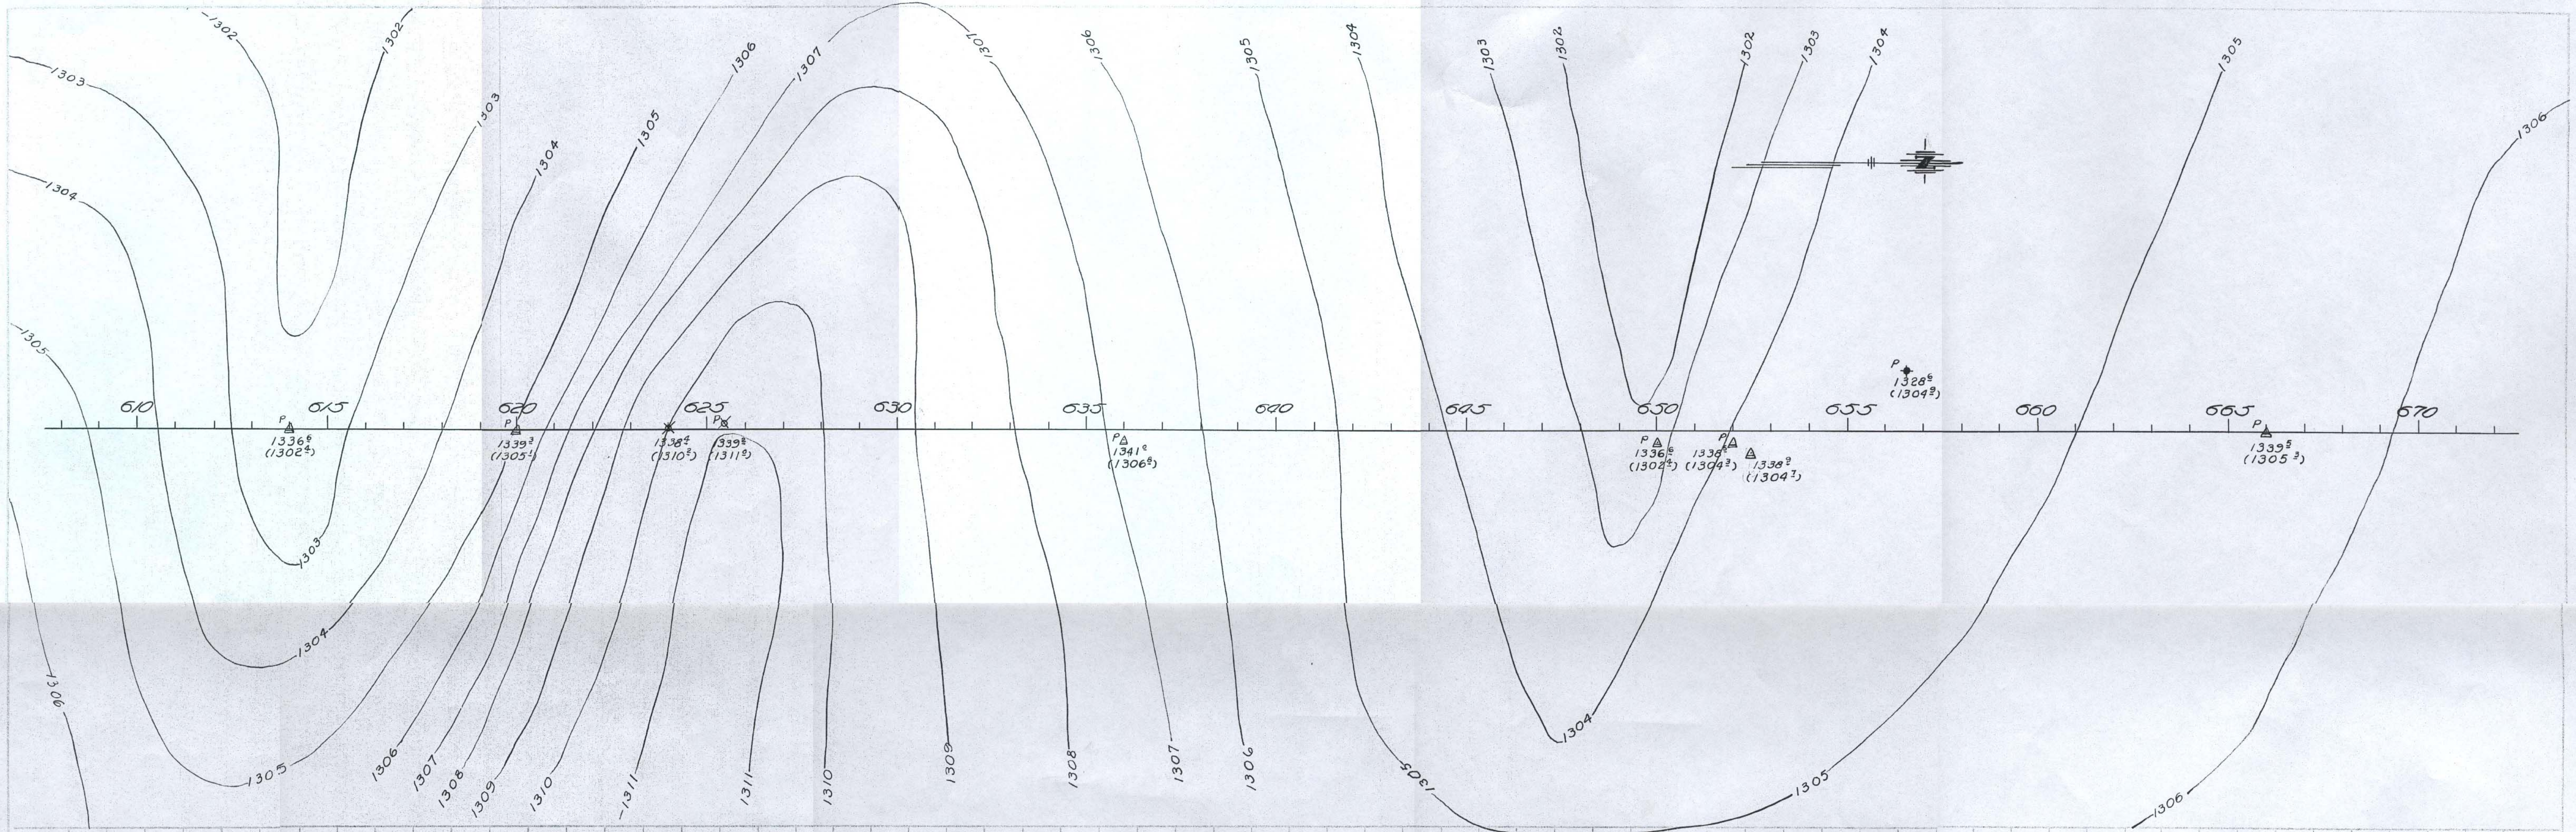

PROFILE
 CHECKED
 PLOTTED
 GRADES CHECKED
 NOTE BOOK
 NO.

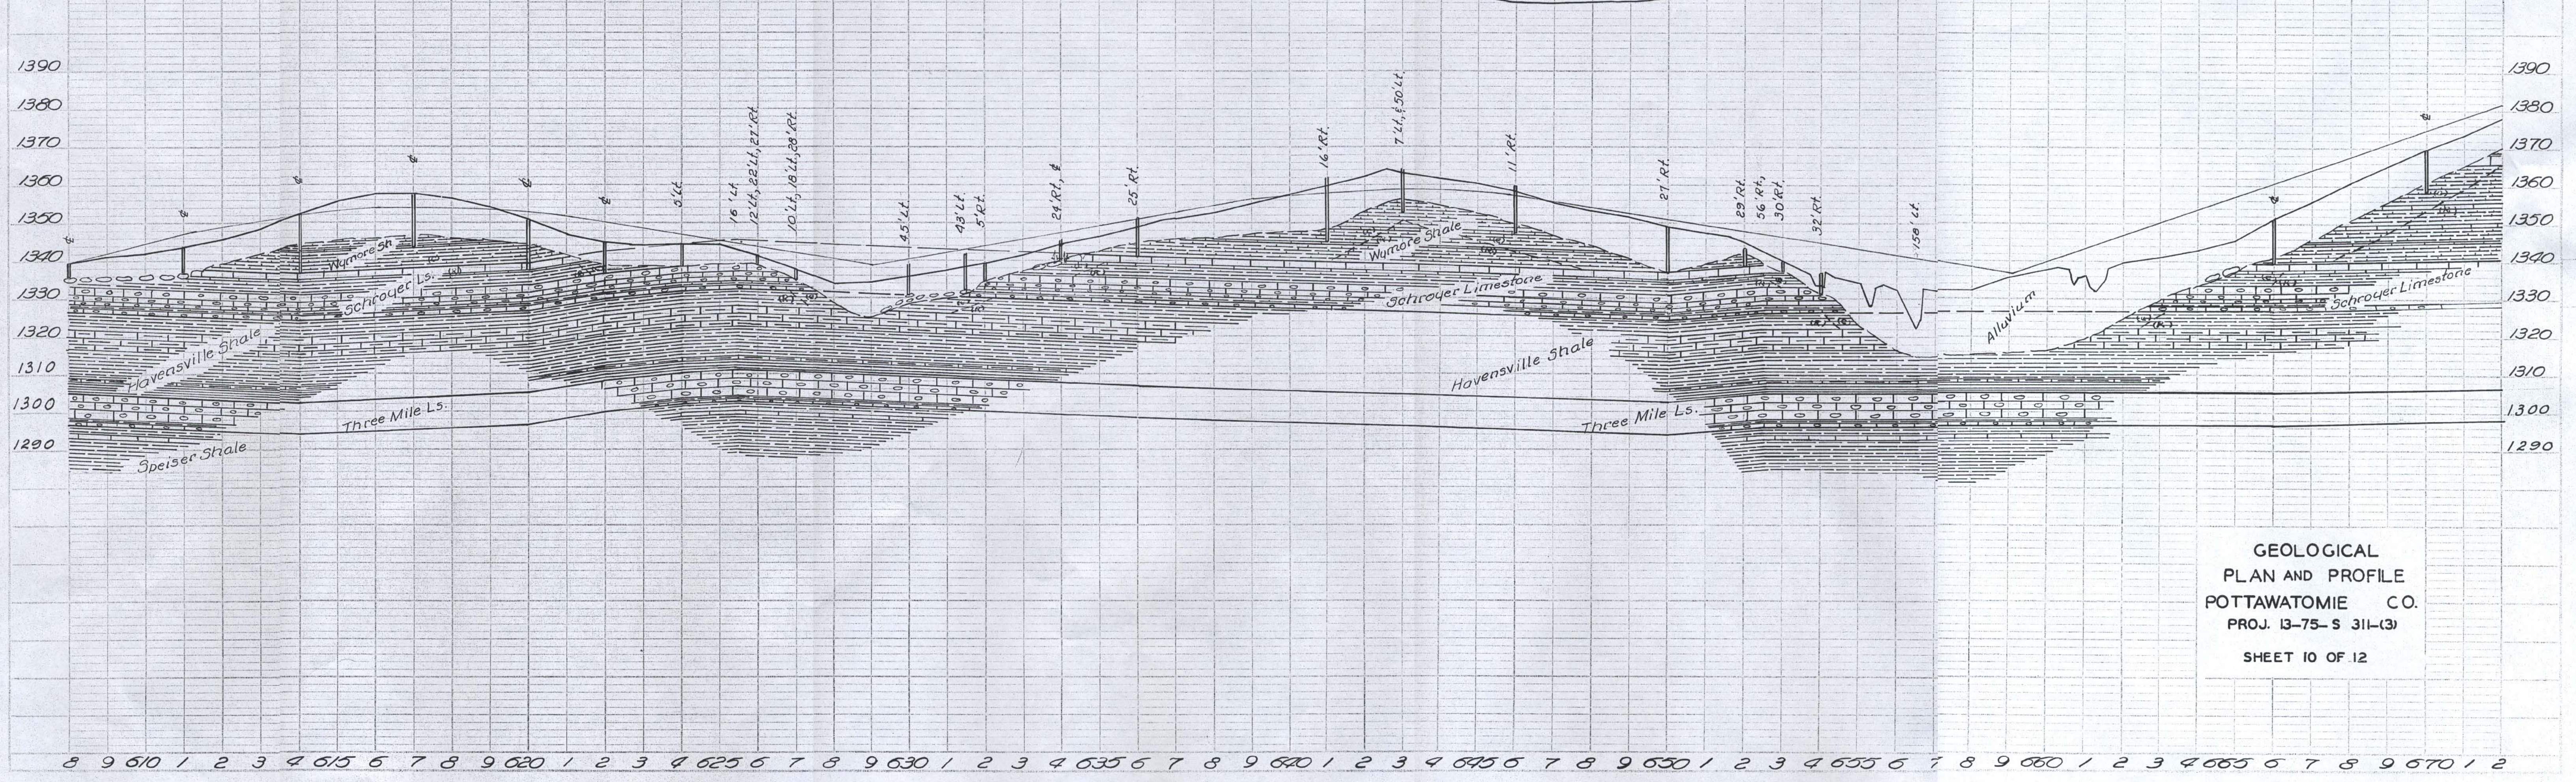

GEOLOGICAL
 PLAN AND PROFILE
 POTTAWATOMIE CO.
 PROJ. 13-75-S 311-(3)
 SHEET 10 OF 12