



DATE	
SCALE	
BY	
CHECKED	
APPROVED	
REVISIONS	

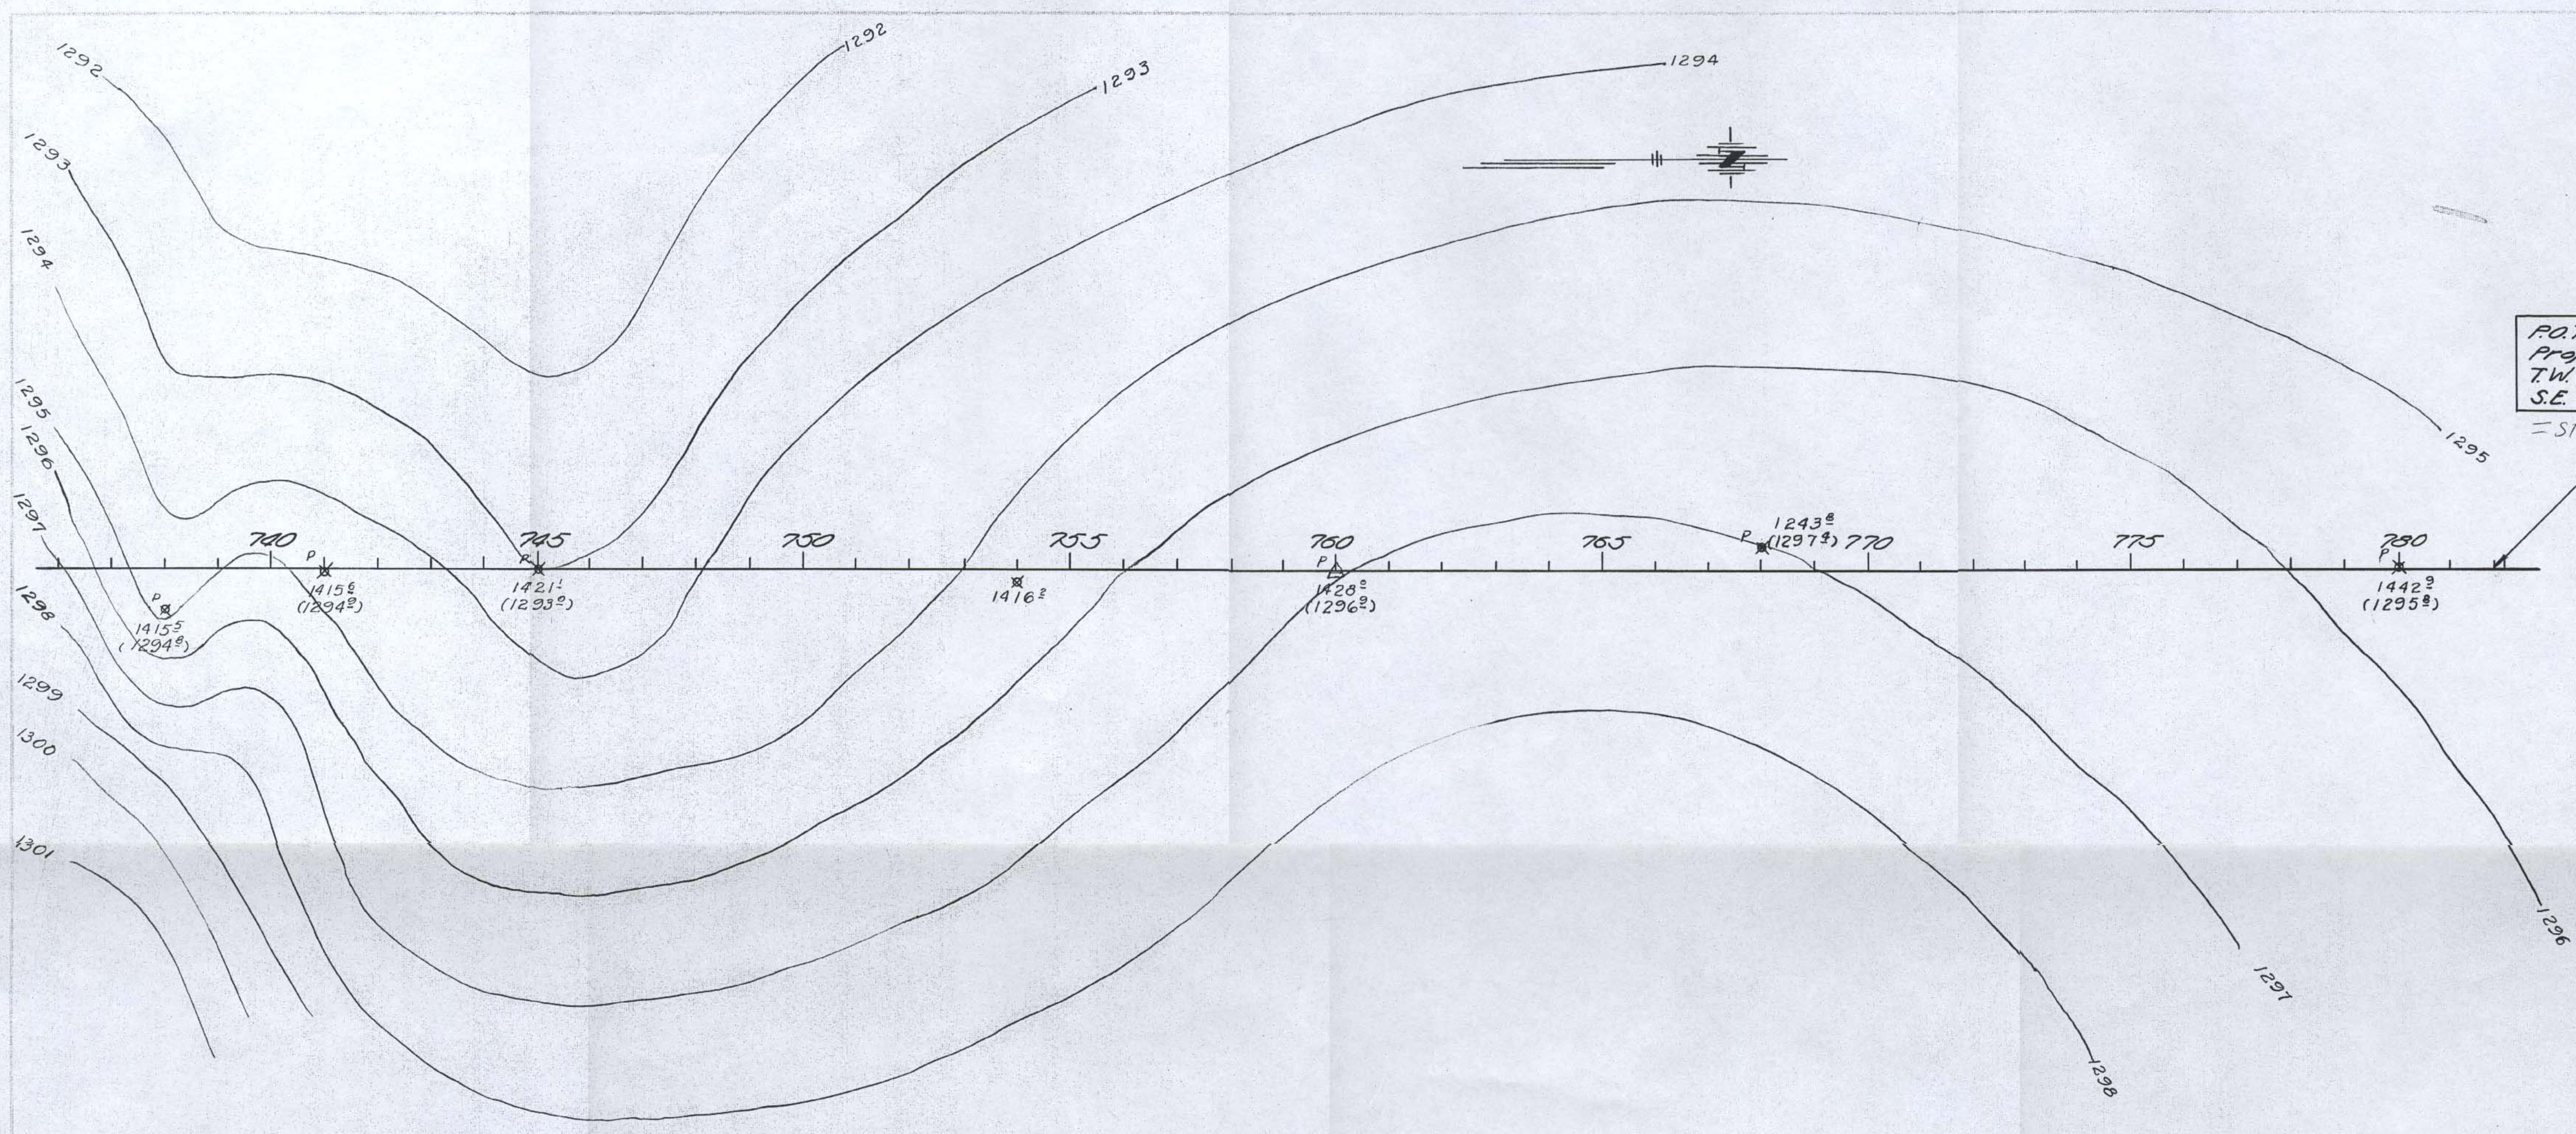

P.O.T. Sta. 781+81.1, End
 Proj. 13-75-S311-(3) =
 T.W. K-16 Highway,
 S.E. \pm = 89°40'
 = Sta 81+80 Proj. 13-75-K1071(3)

DATE	
SCALE	
BY	
CHECKED	
APPROVED	
REVISIONS	

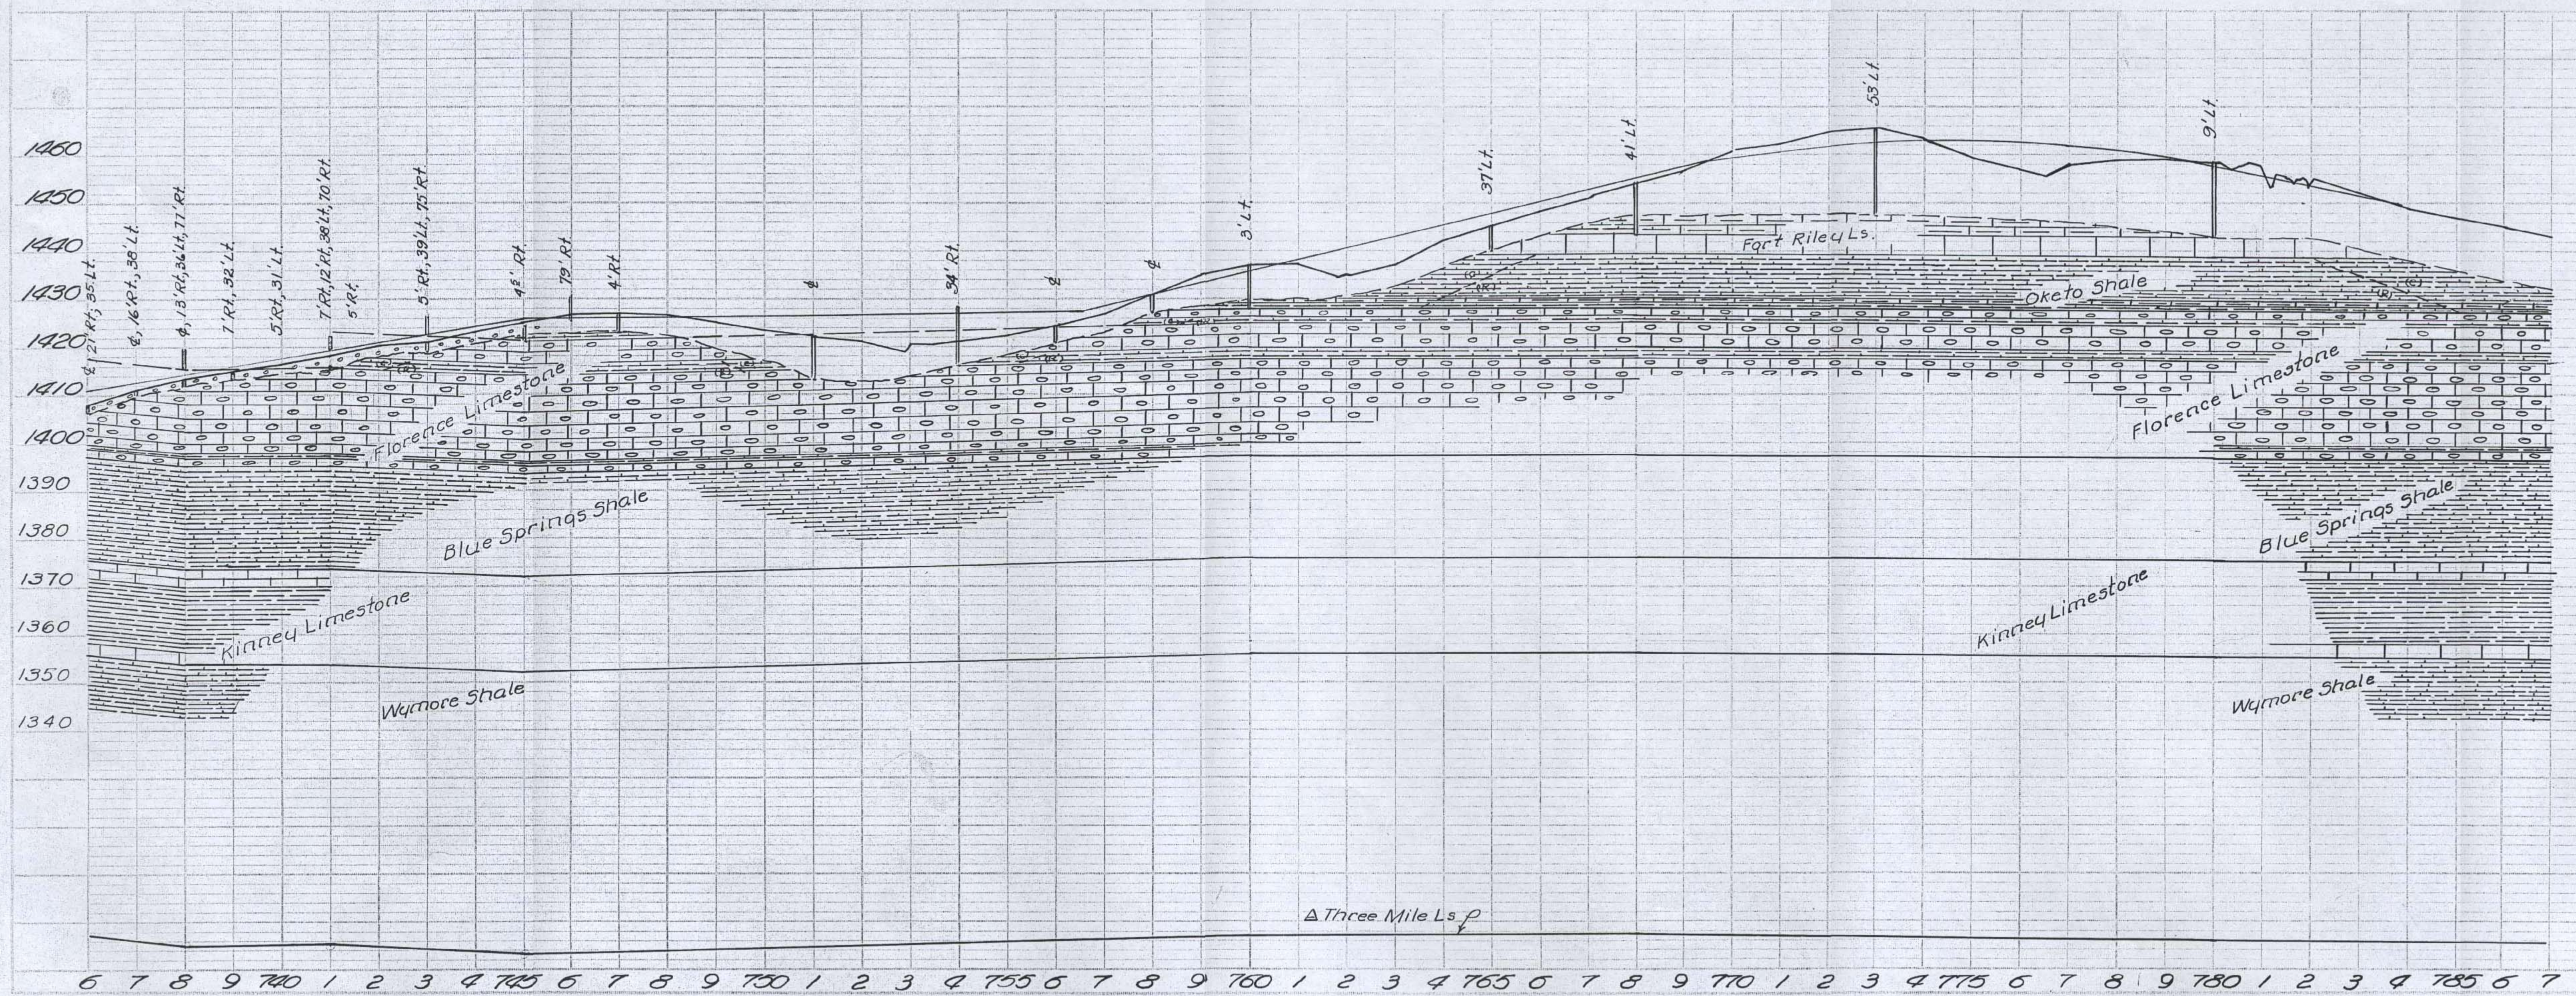

GEOLOGICAL
 PLAN AND PROFILE
 POTTAWATOMIE CO.
 PROJ. 13-75-S311-(3)
 SHEET 12 OF 12