



PLAN  
 CORRECTED  
 PLOTTED  
 NOTE BOOK ALIGNMENT CHECKED  
 SET OF WAY DIRECTED

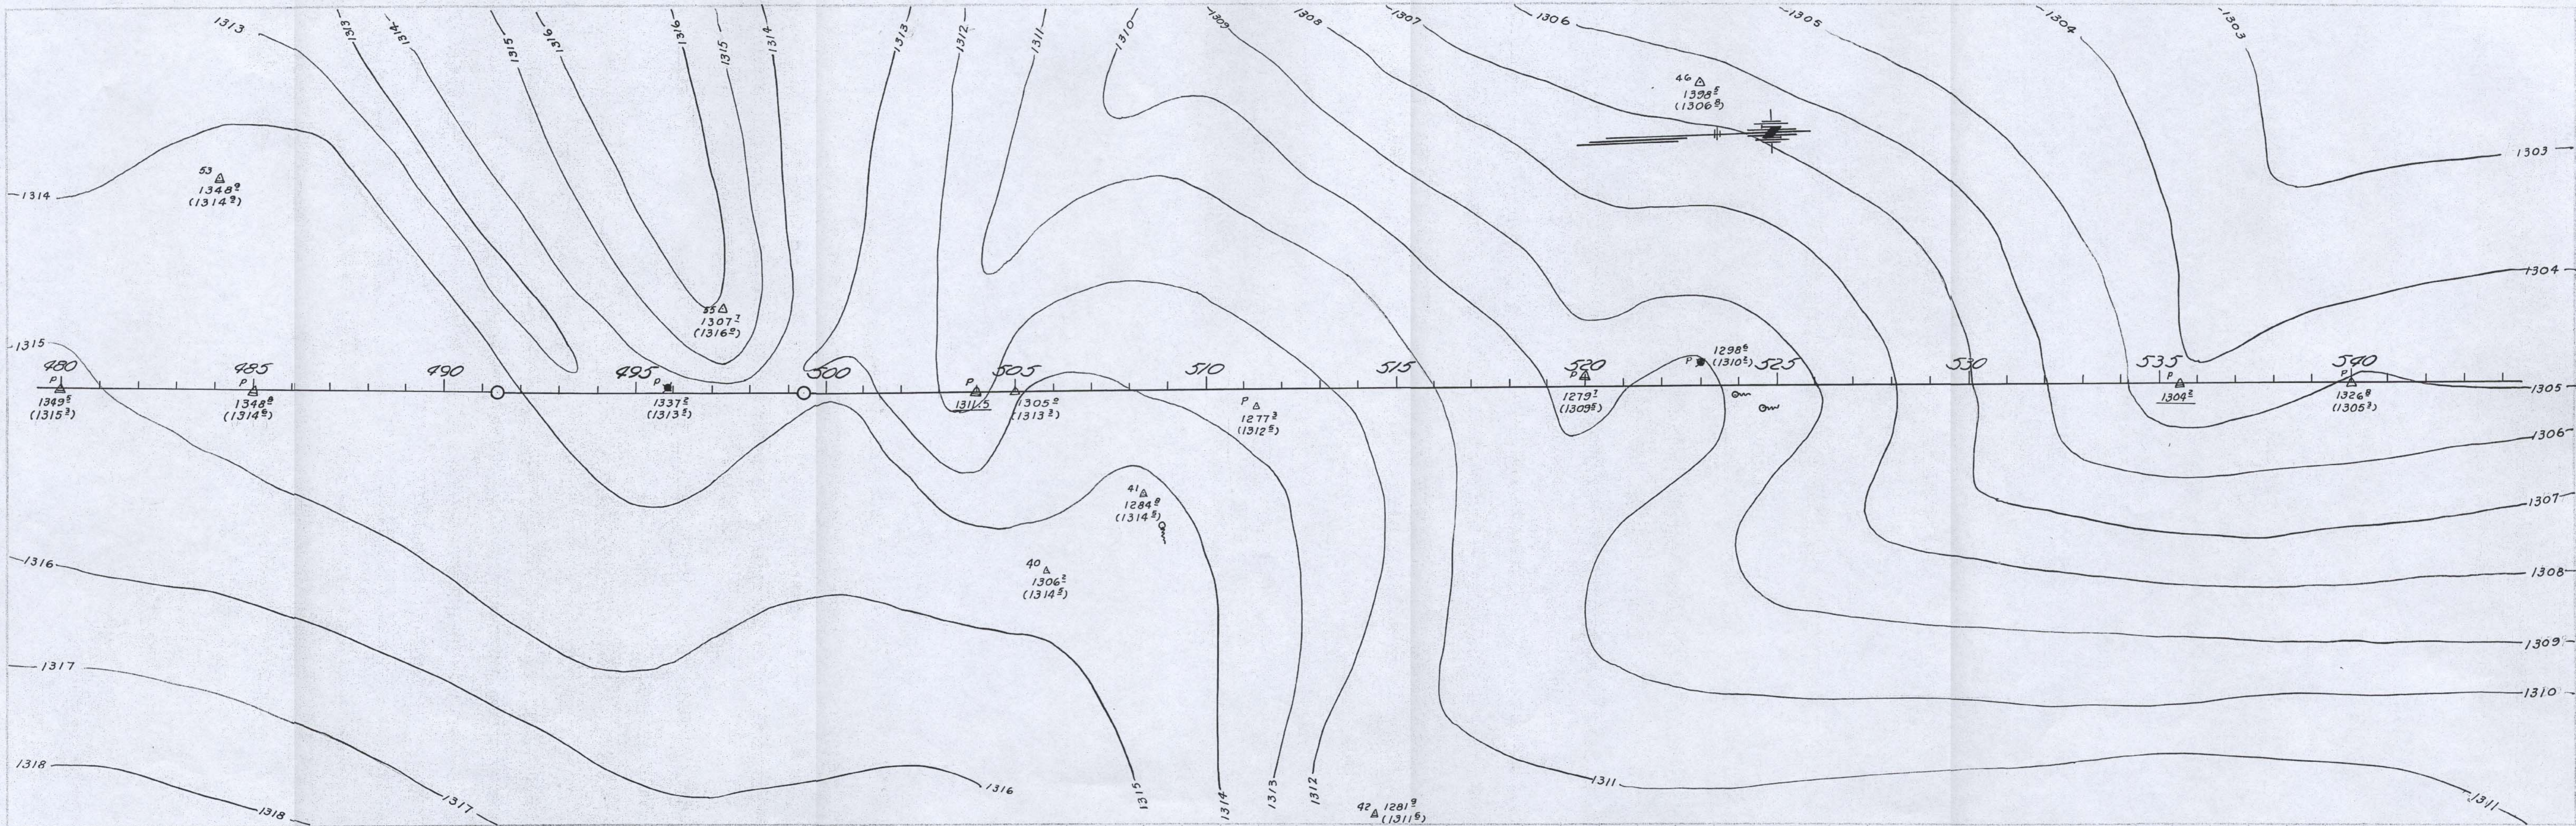

PROFILE  
 DRAWN  
 PLOTTED  
 NOTE BOOK READINGS CAPTURED  
 S. H.S. NOTED  
 DISTANCE MEASURED BY THIS CIVIL

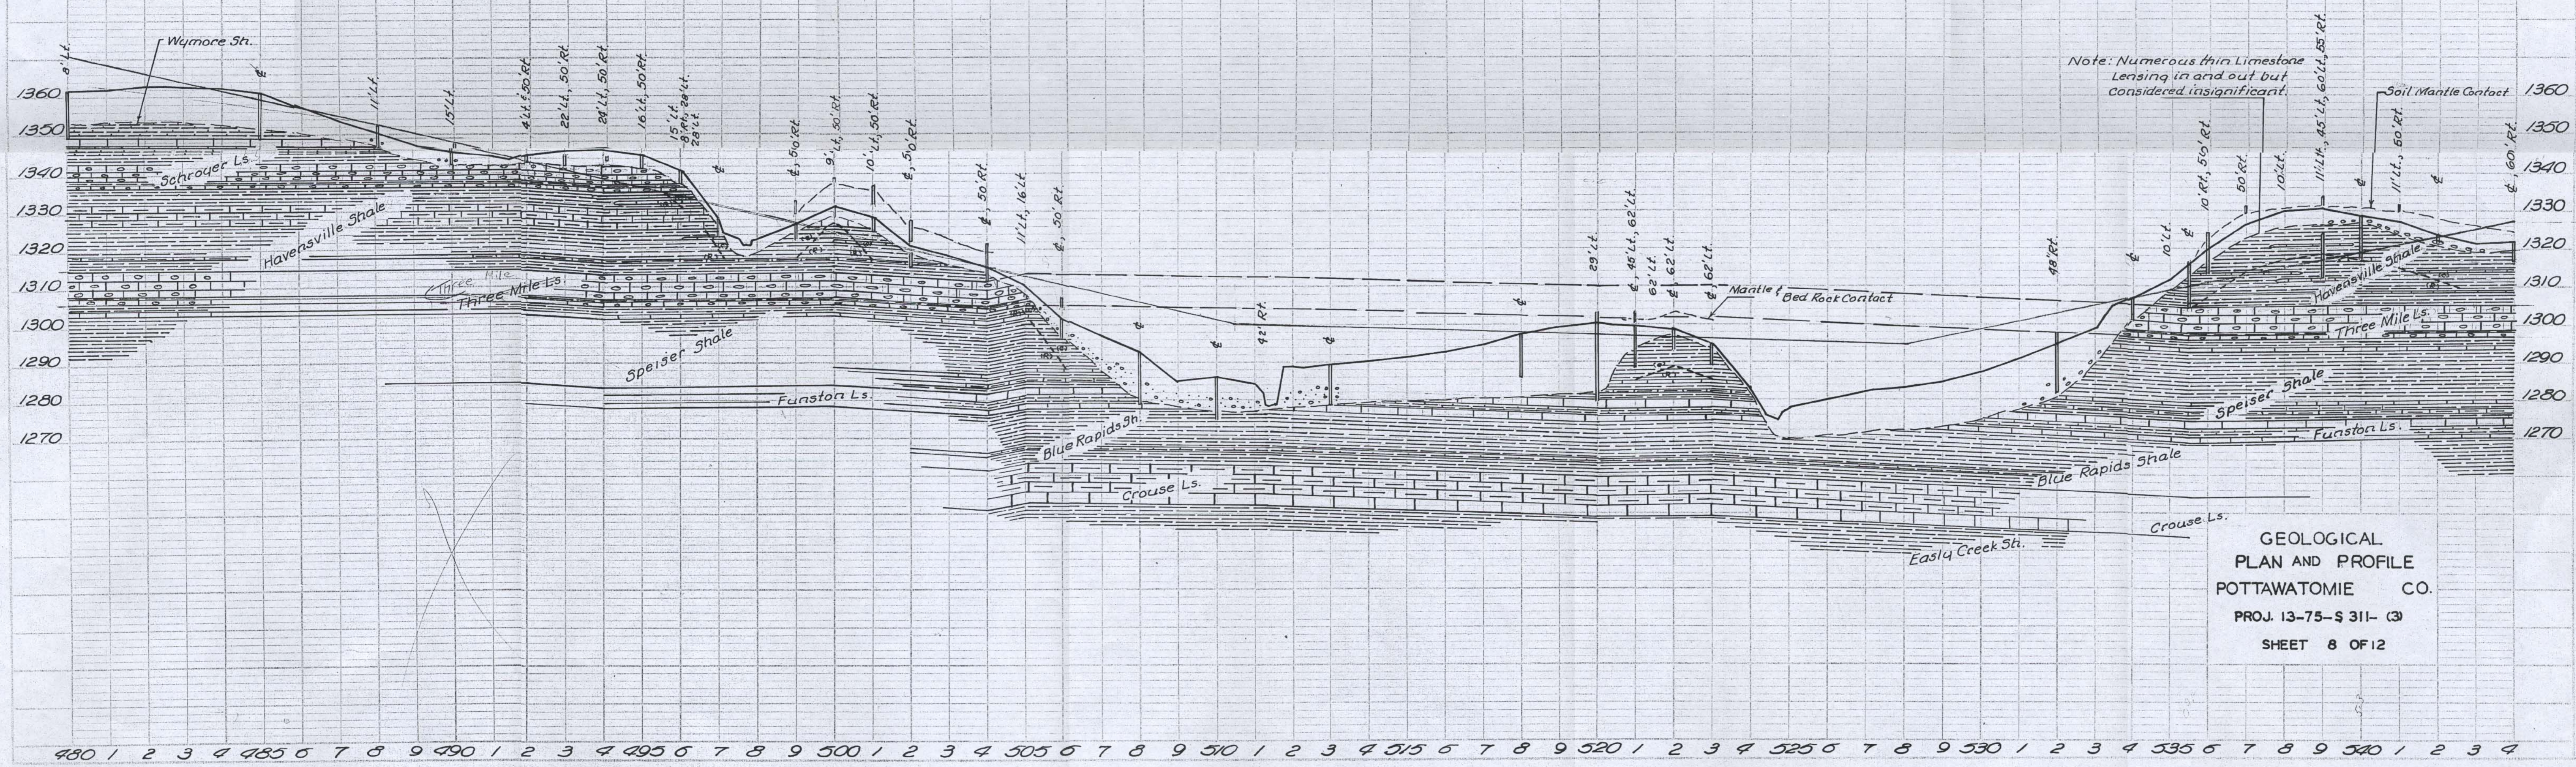

GEOLOGICAL  
 PLAN AND PROFILE  
 POTTAWATOMIE CO.  
 PROJ. 13-75-S 311- (3)  
 SHEET 8 OF 12