



PLAN
 CHECKED BY: _____
 PLOTTED BY: _____
 ALIGNED BY: _____
 DATE: _____

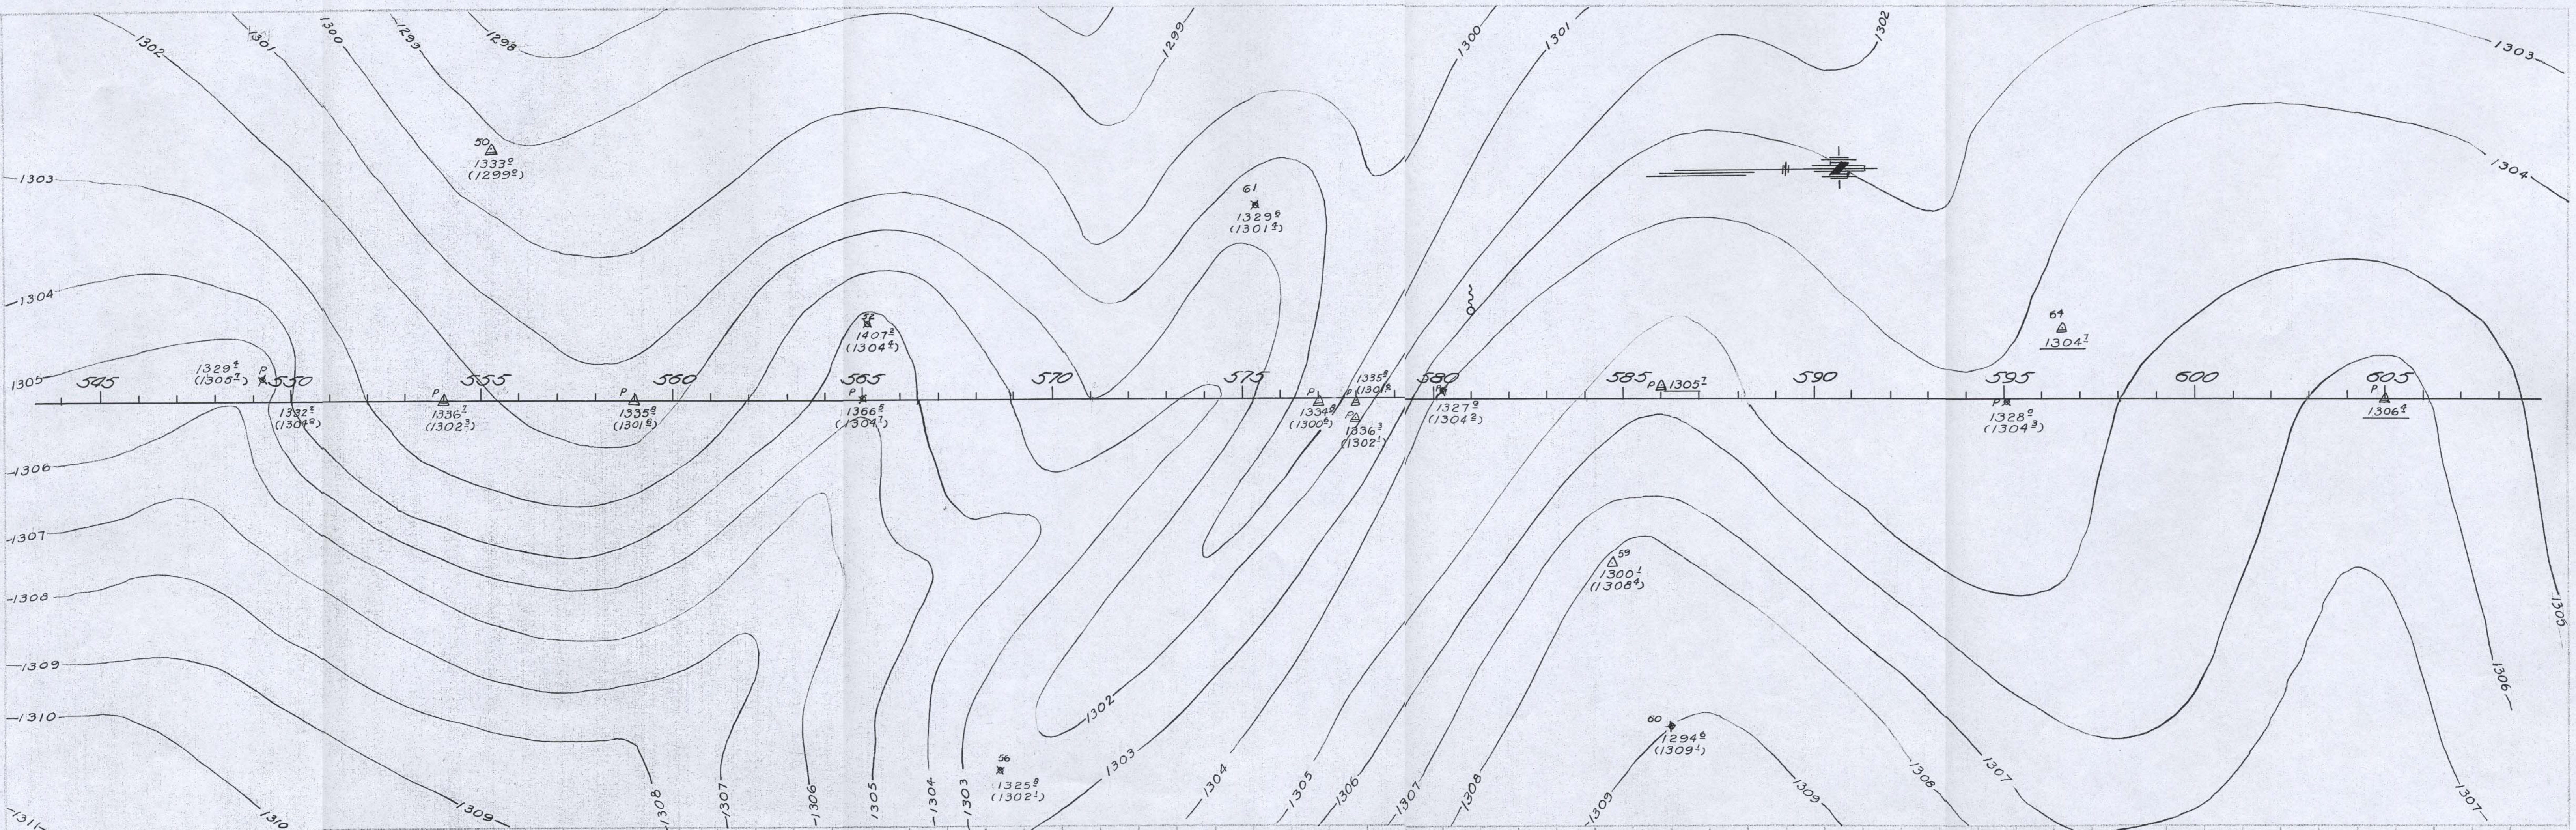

PROFILE
 CHECKED BY: _____
 PLOTTED BY: _____
 DATE: _____

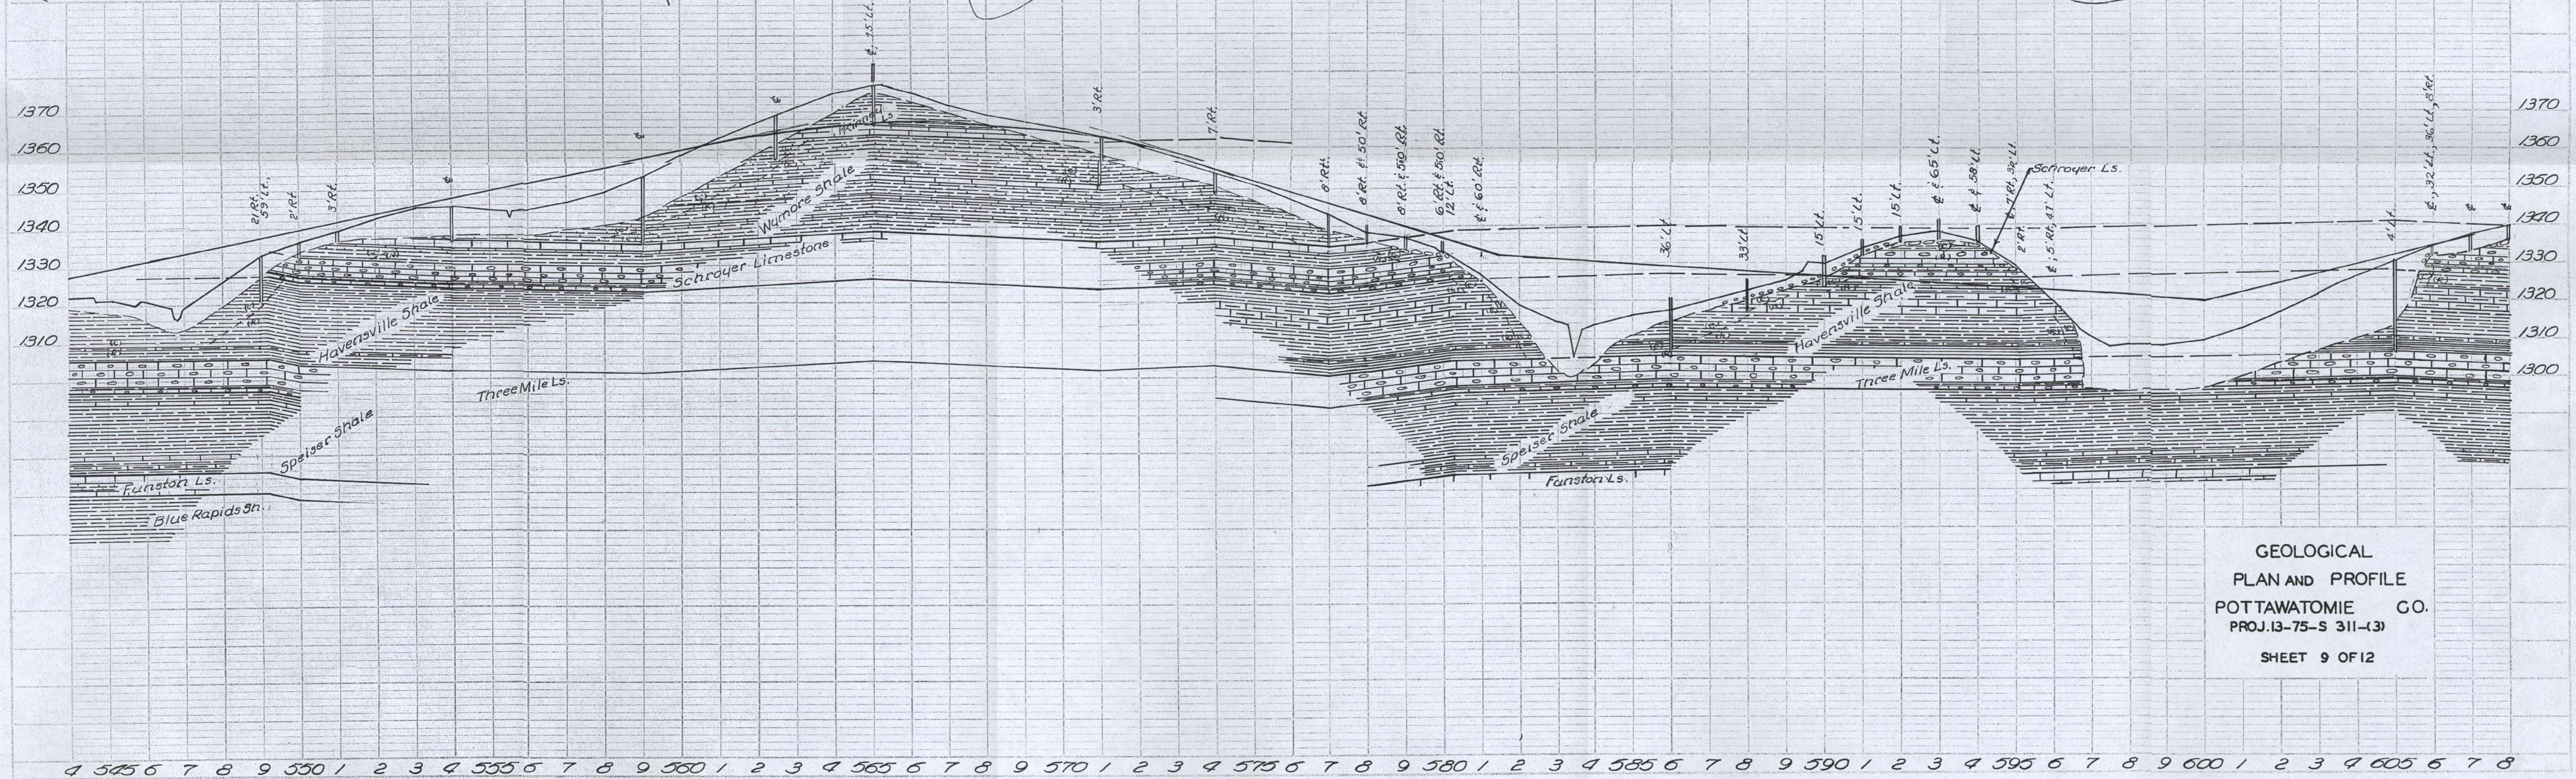

GEOLOGICAL
 PLAN AND PROFILE
 POTTAWATOMIE CO.
 PROJ. 13-75-S 311-13
 SHEET 9 OF 12

4 525 6 7 8 9 550 1 2 3 4 555 6 7 8 9 560 1 2 3 4 565 6 7 8 9 570 1 2 3 4 575 6 7 8 9 580 1 2 3 4 585 6 7 8 9 590 1 2 3 4 595 6 7 8 9 600 1 2 3 4 605 6 7 8