
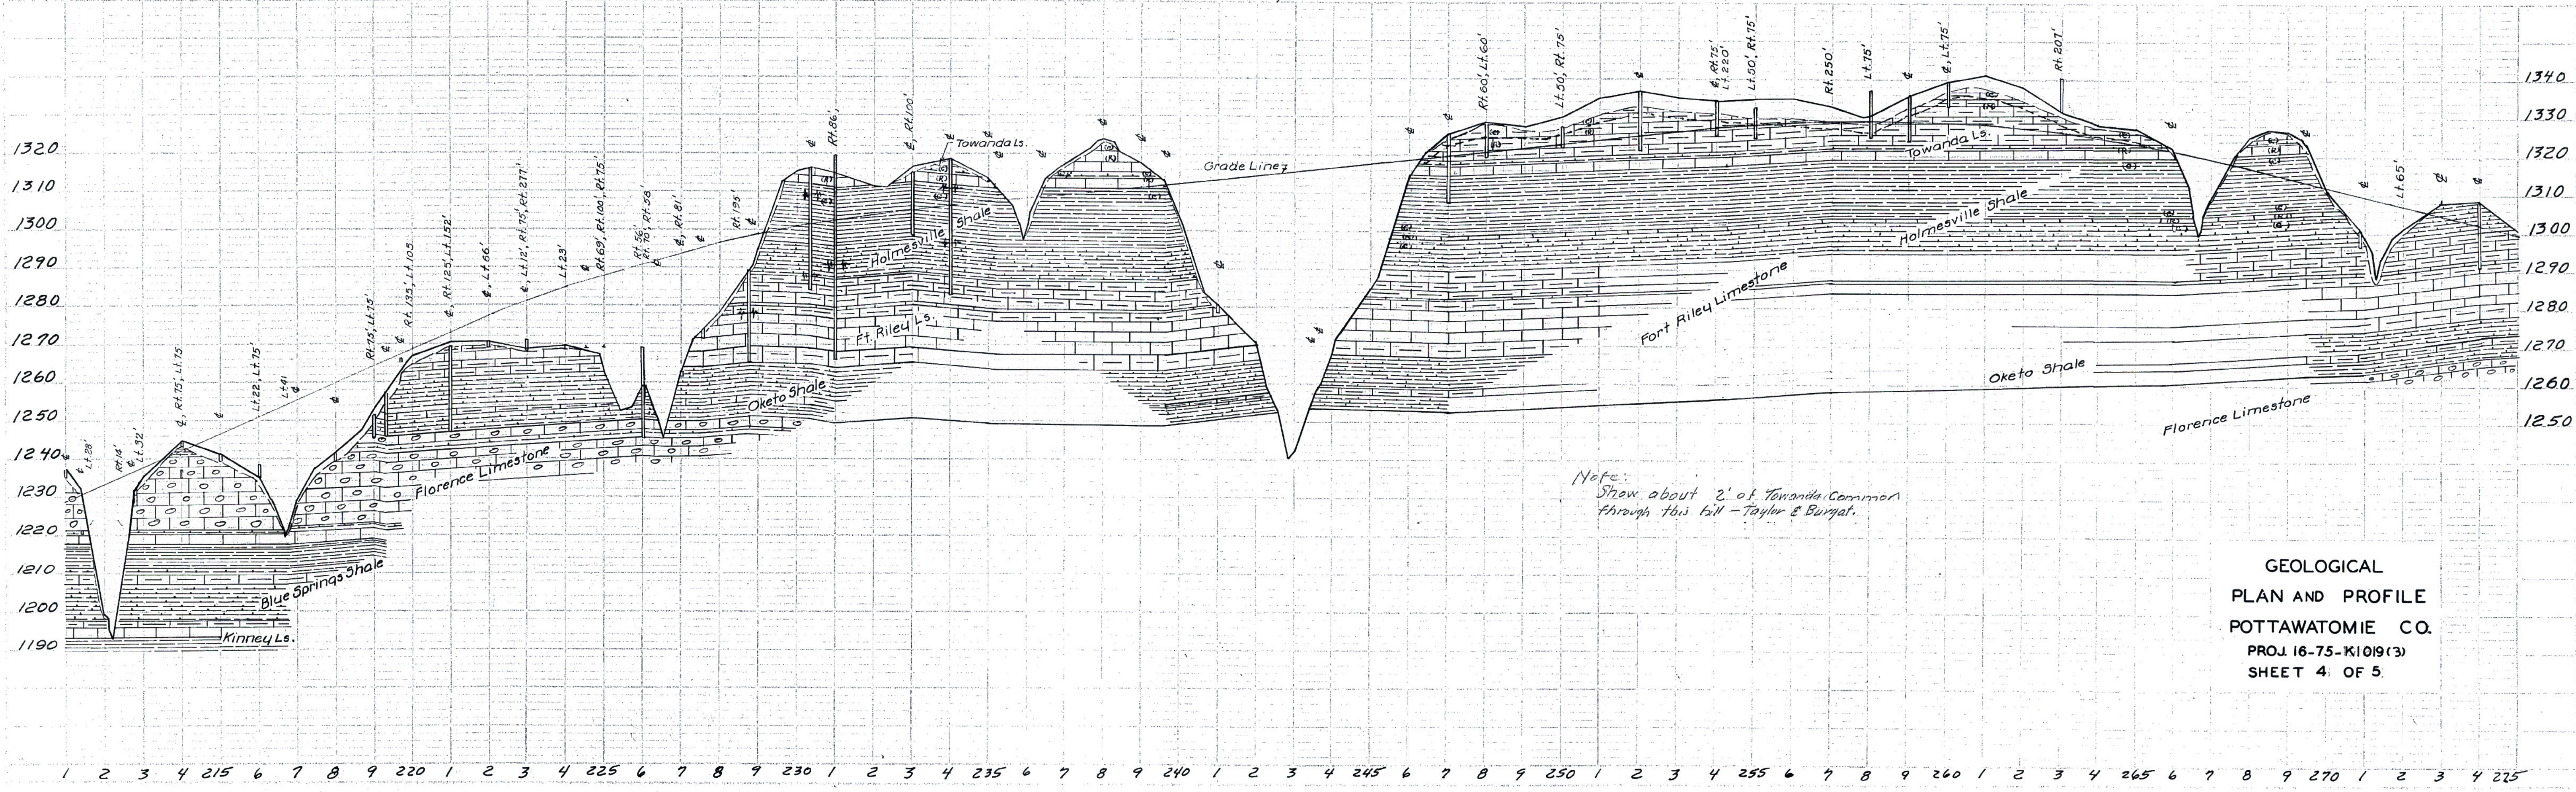


1273.4

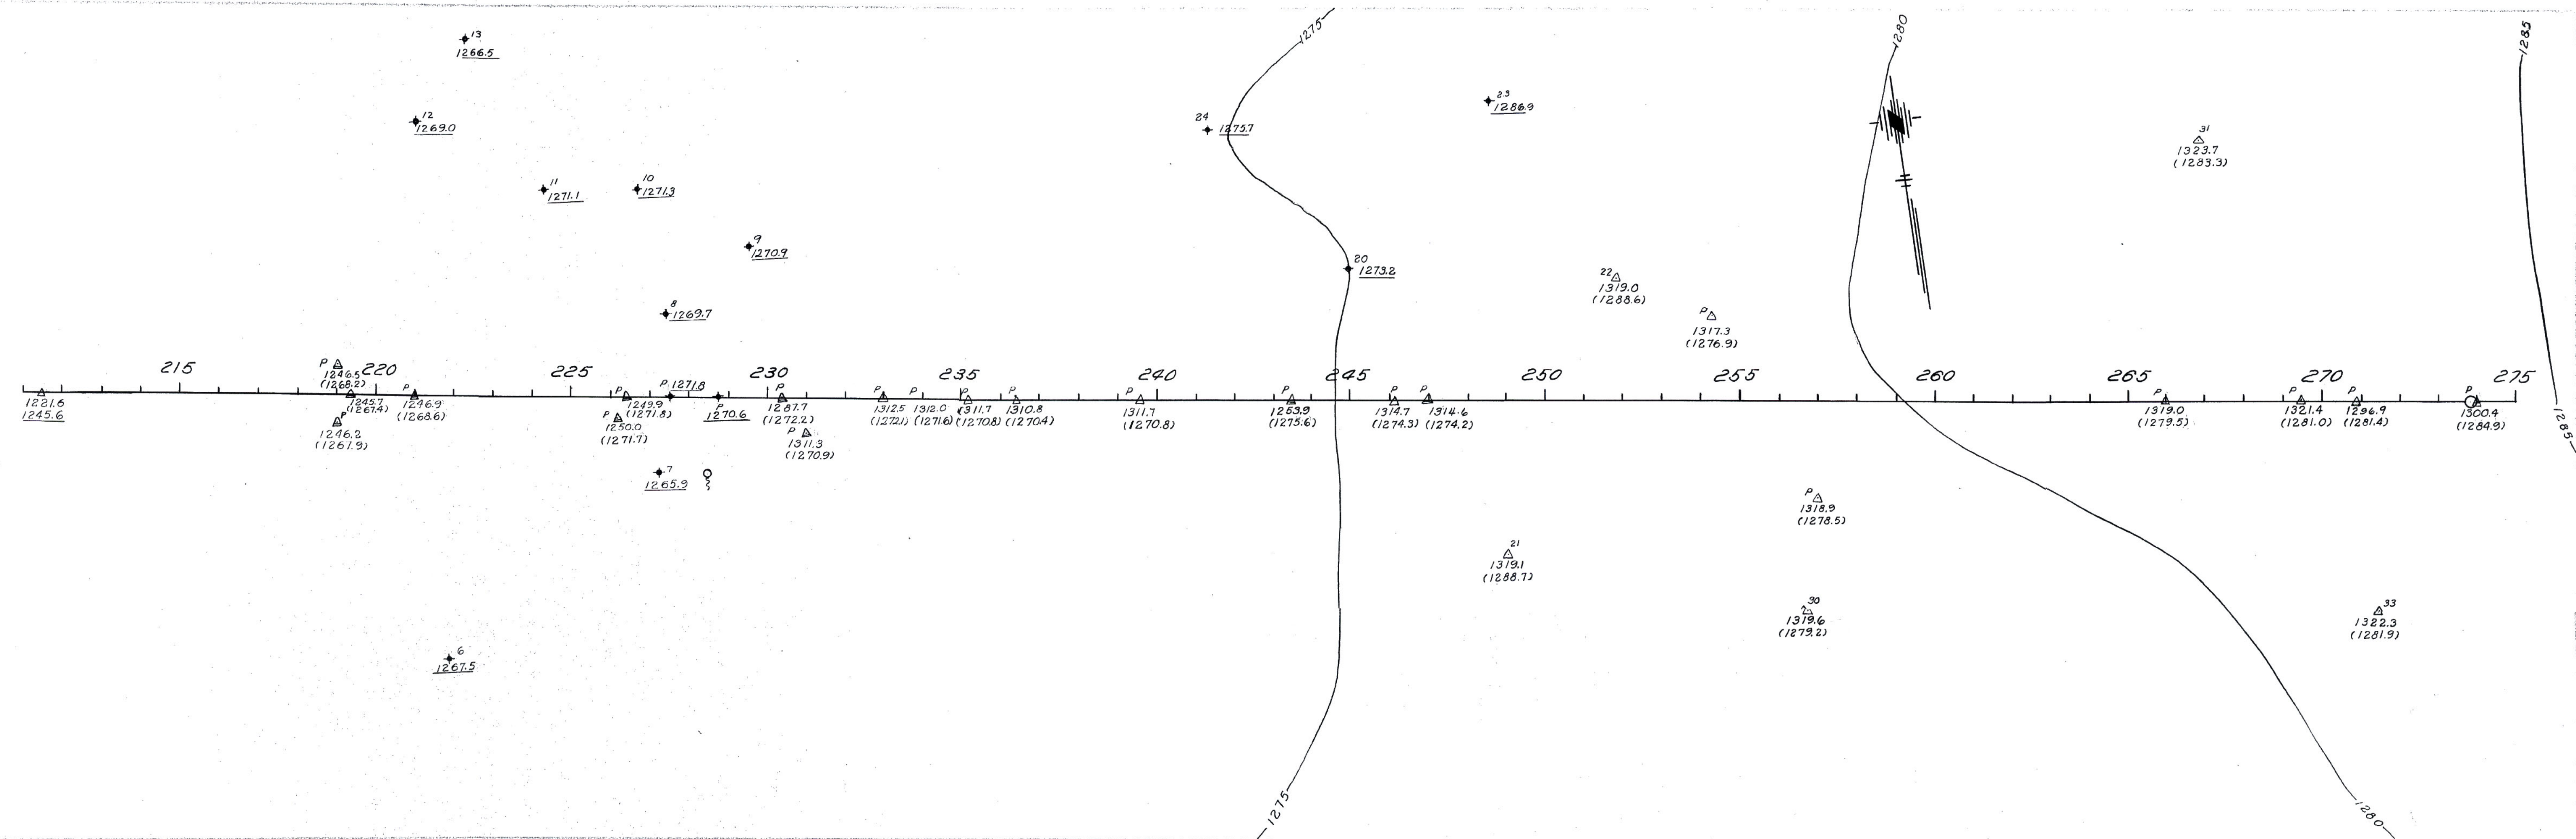

GEOLOGICAL
 PLAN AND PROFILE
 POTTAWATOMIE CO.
 PROJ 16-75-K1019(3)
 SHEET 4 OF 5.