


Sta. 742 + 67.2 End Proj.
16-75-K-1165 (3) = Sta. 755
+ 23.4 on Proj. 13-75-K-1014 (3)

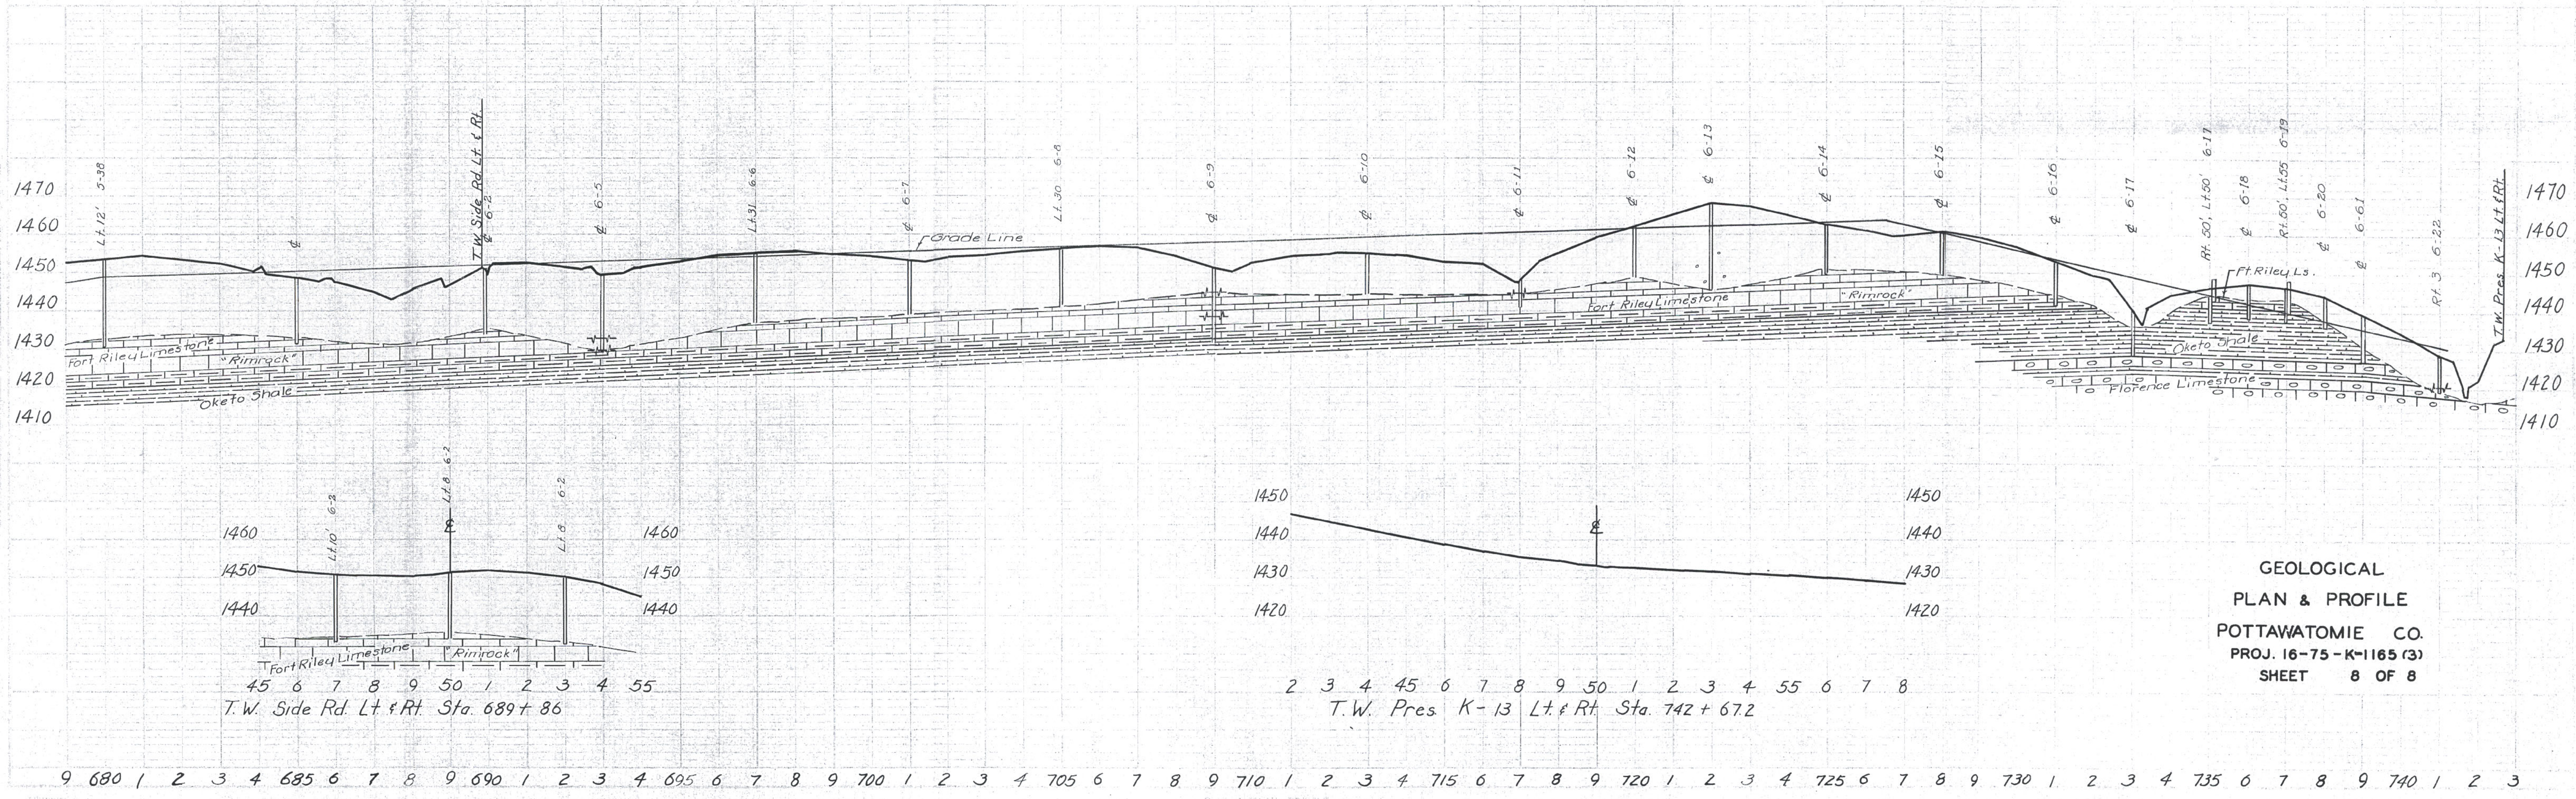

GEOLOGICAL
PLAN & PROFILE
POTTAWATOMIE CO.
PROJ. 16-75-K-1165 (3)
SHEET 8 OF 8

9 680 | 2 3 4 685 6 7 8 9 690 1 2 3 4 695 6 7 8 9 700 1 2 3 4 705 6 7 8 9 710 1 2 3 4 715 6 7 8 9 720 1 2 3 4 725 6 7 8 9 730 1 2 3 4 735 6 7 8 9 740 1 2 3