
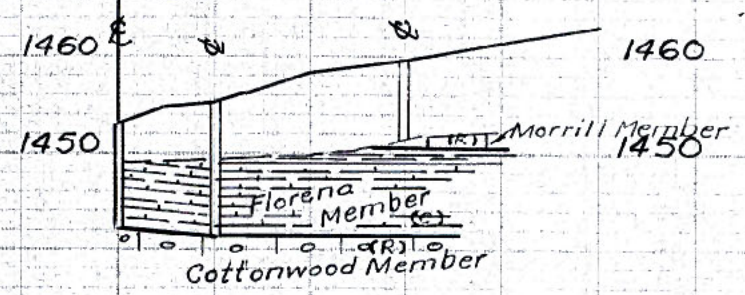


55

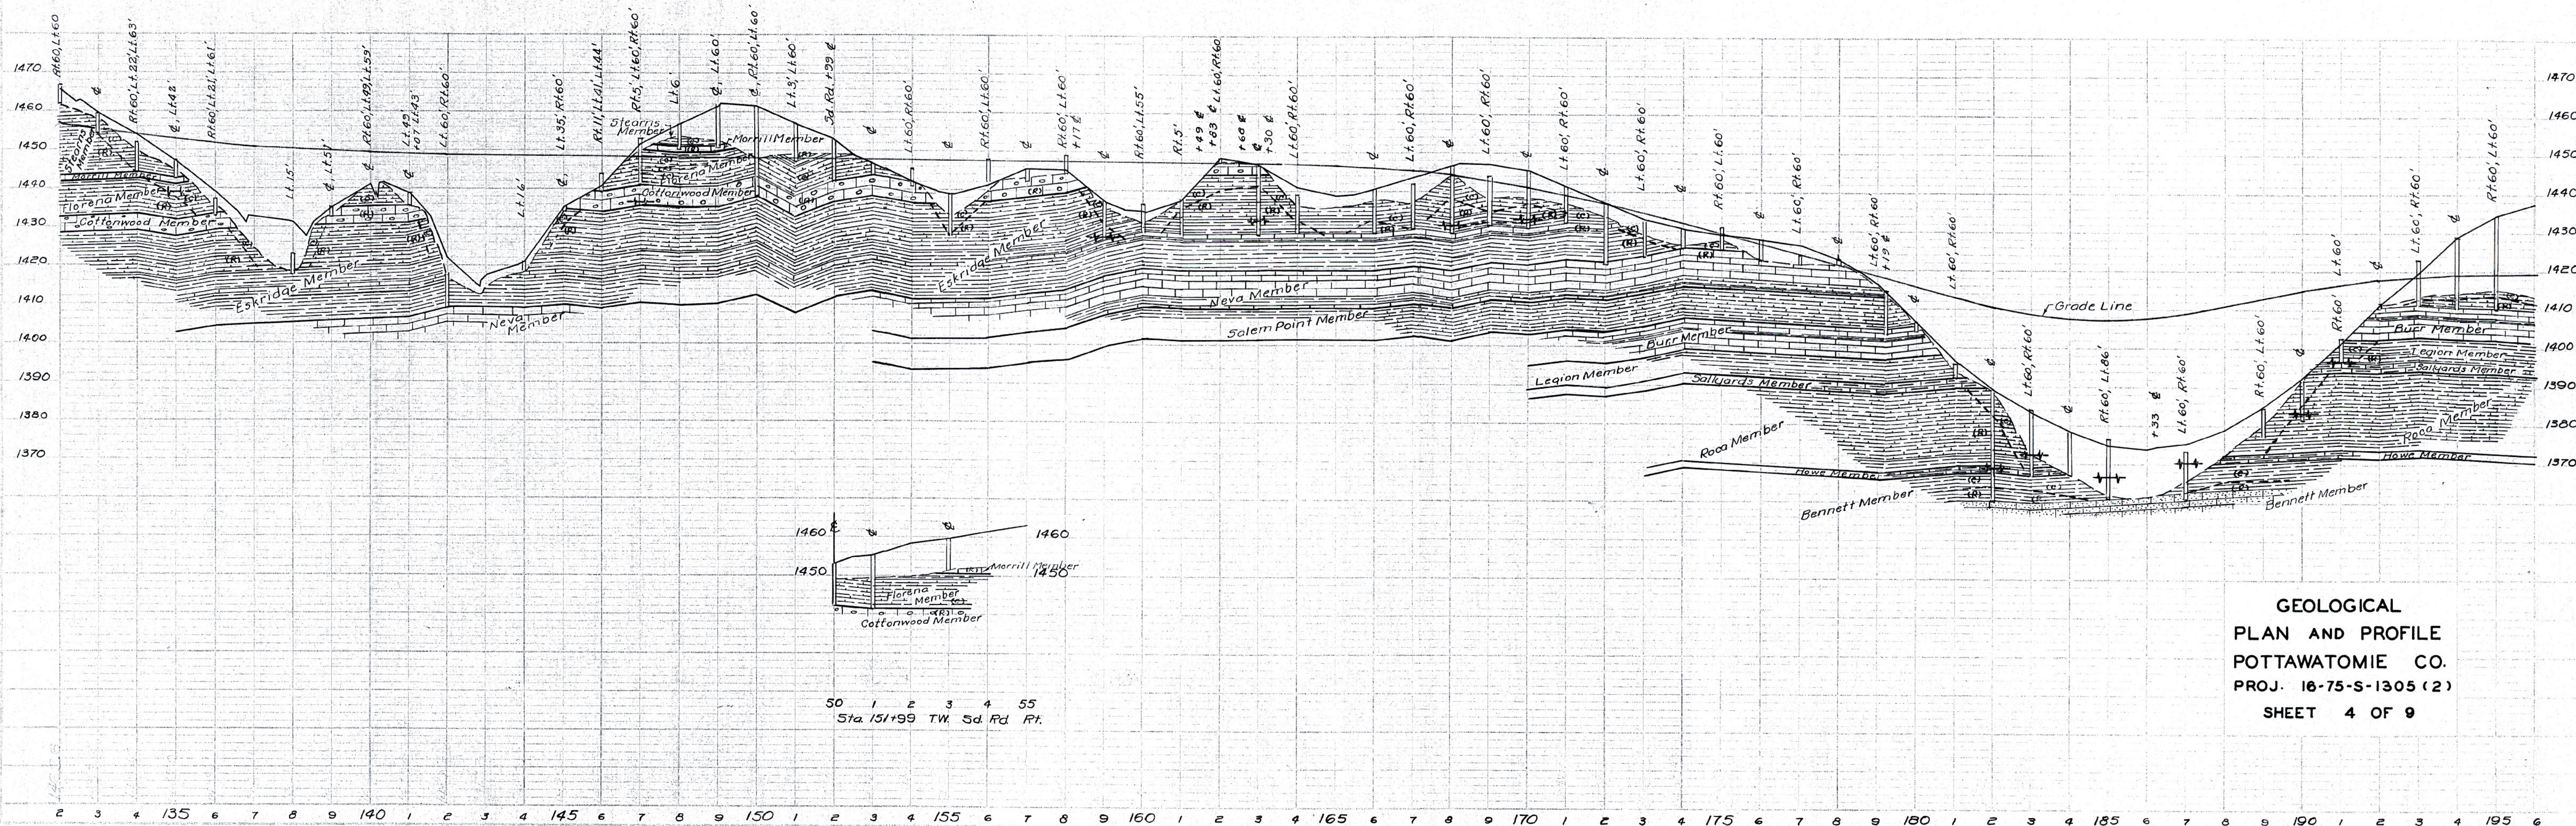

50 1 2 3 4 55
Sta 151+99 TW. Sd. Rd. Pt.

GEOLOGICAL
PLAN AND PROFILE
POTTAWATOMIE CO.
PROJ. 16-75-S-1305 (2)
SHEET 4 OF 9

DATE: _____
SUBMITTED: _____
BY: _____
FOR: _____
SCALE: _____

PROJECT: _____
SHEET: _____
DATE: _____