
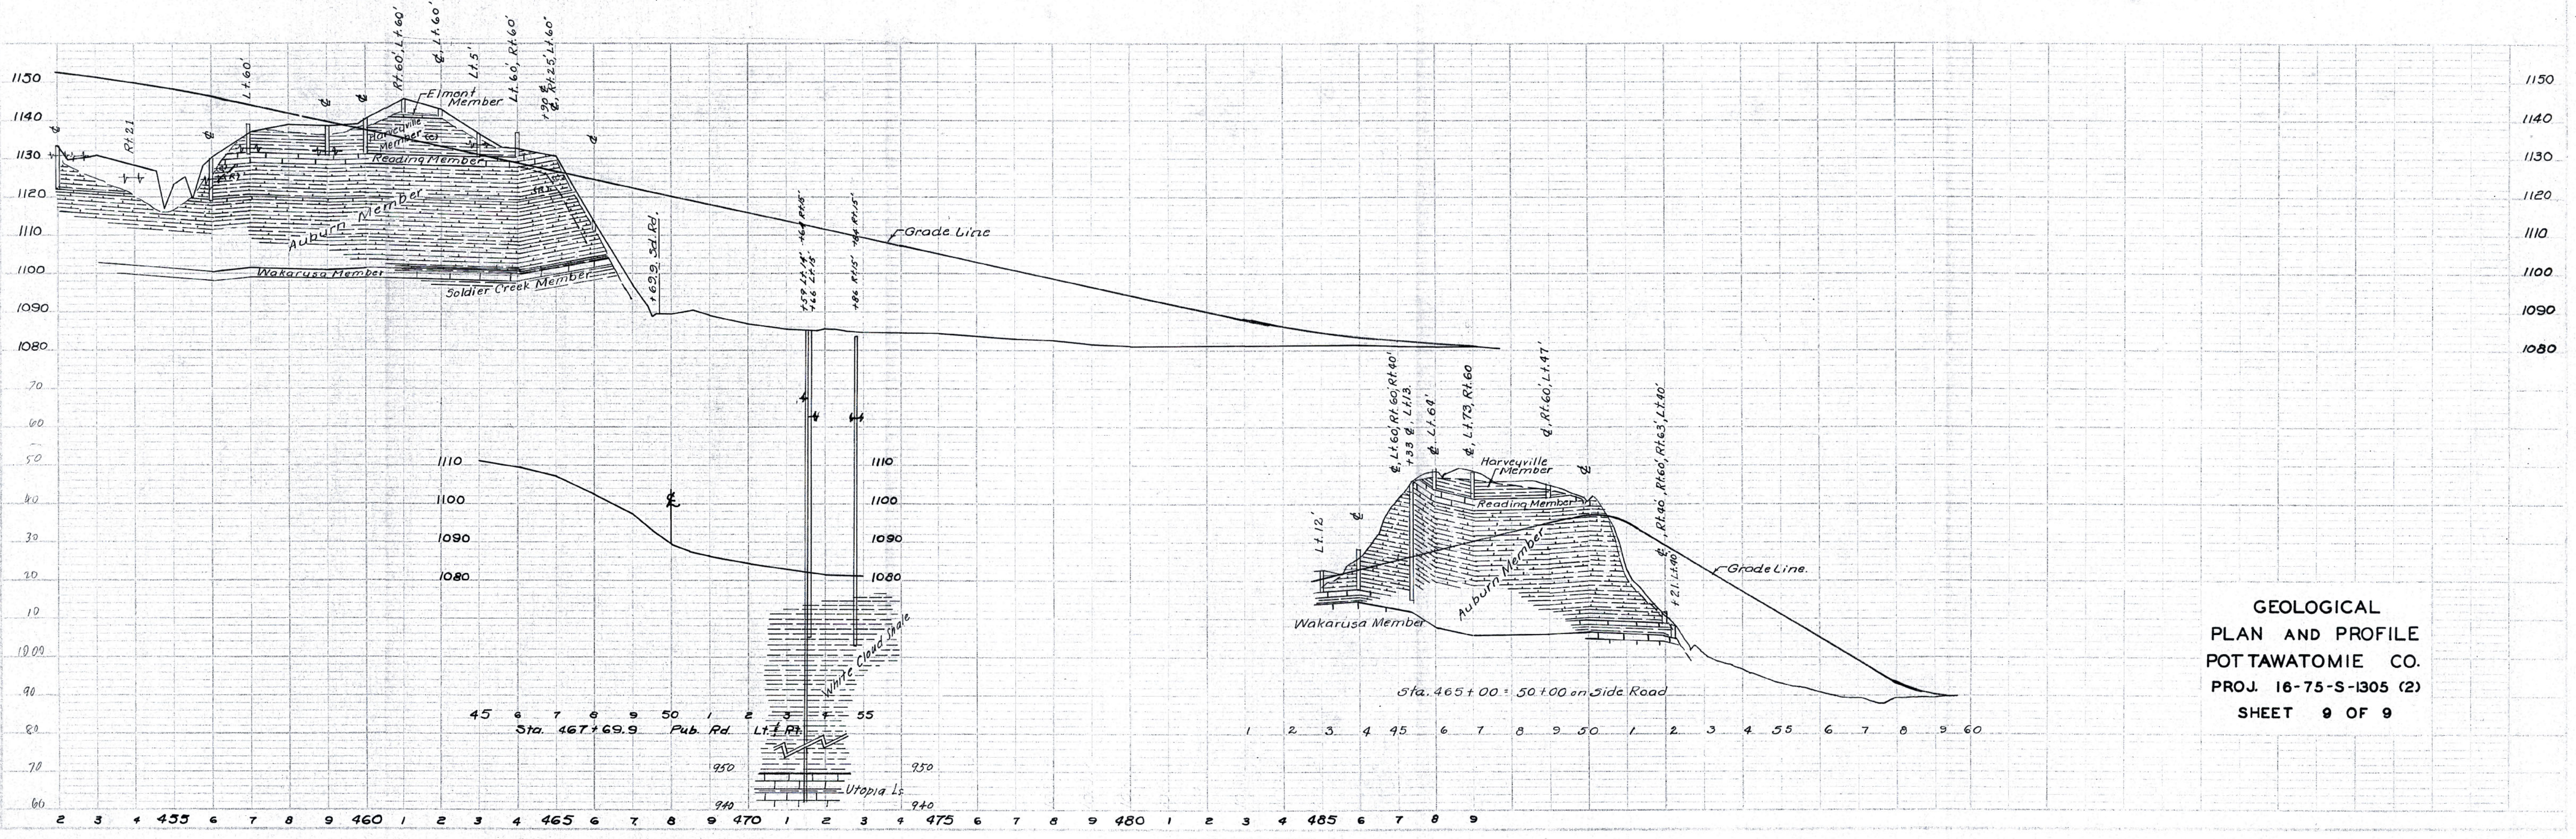


PLAN
 SUPERVISOR
 ENGINEER
 CHECKER
 DATE
 PROJECT NO.

PROFILE
 SUPERVISOR
 ENGINEER
 CHECKER
 DATE
 PROJECT NO.

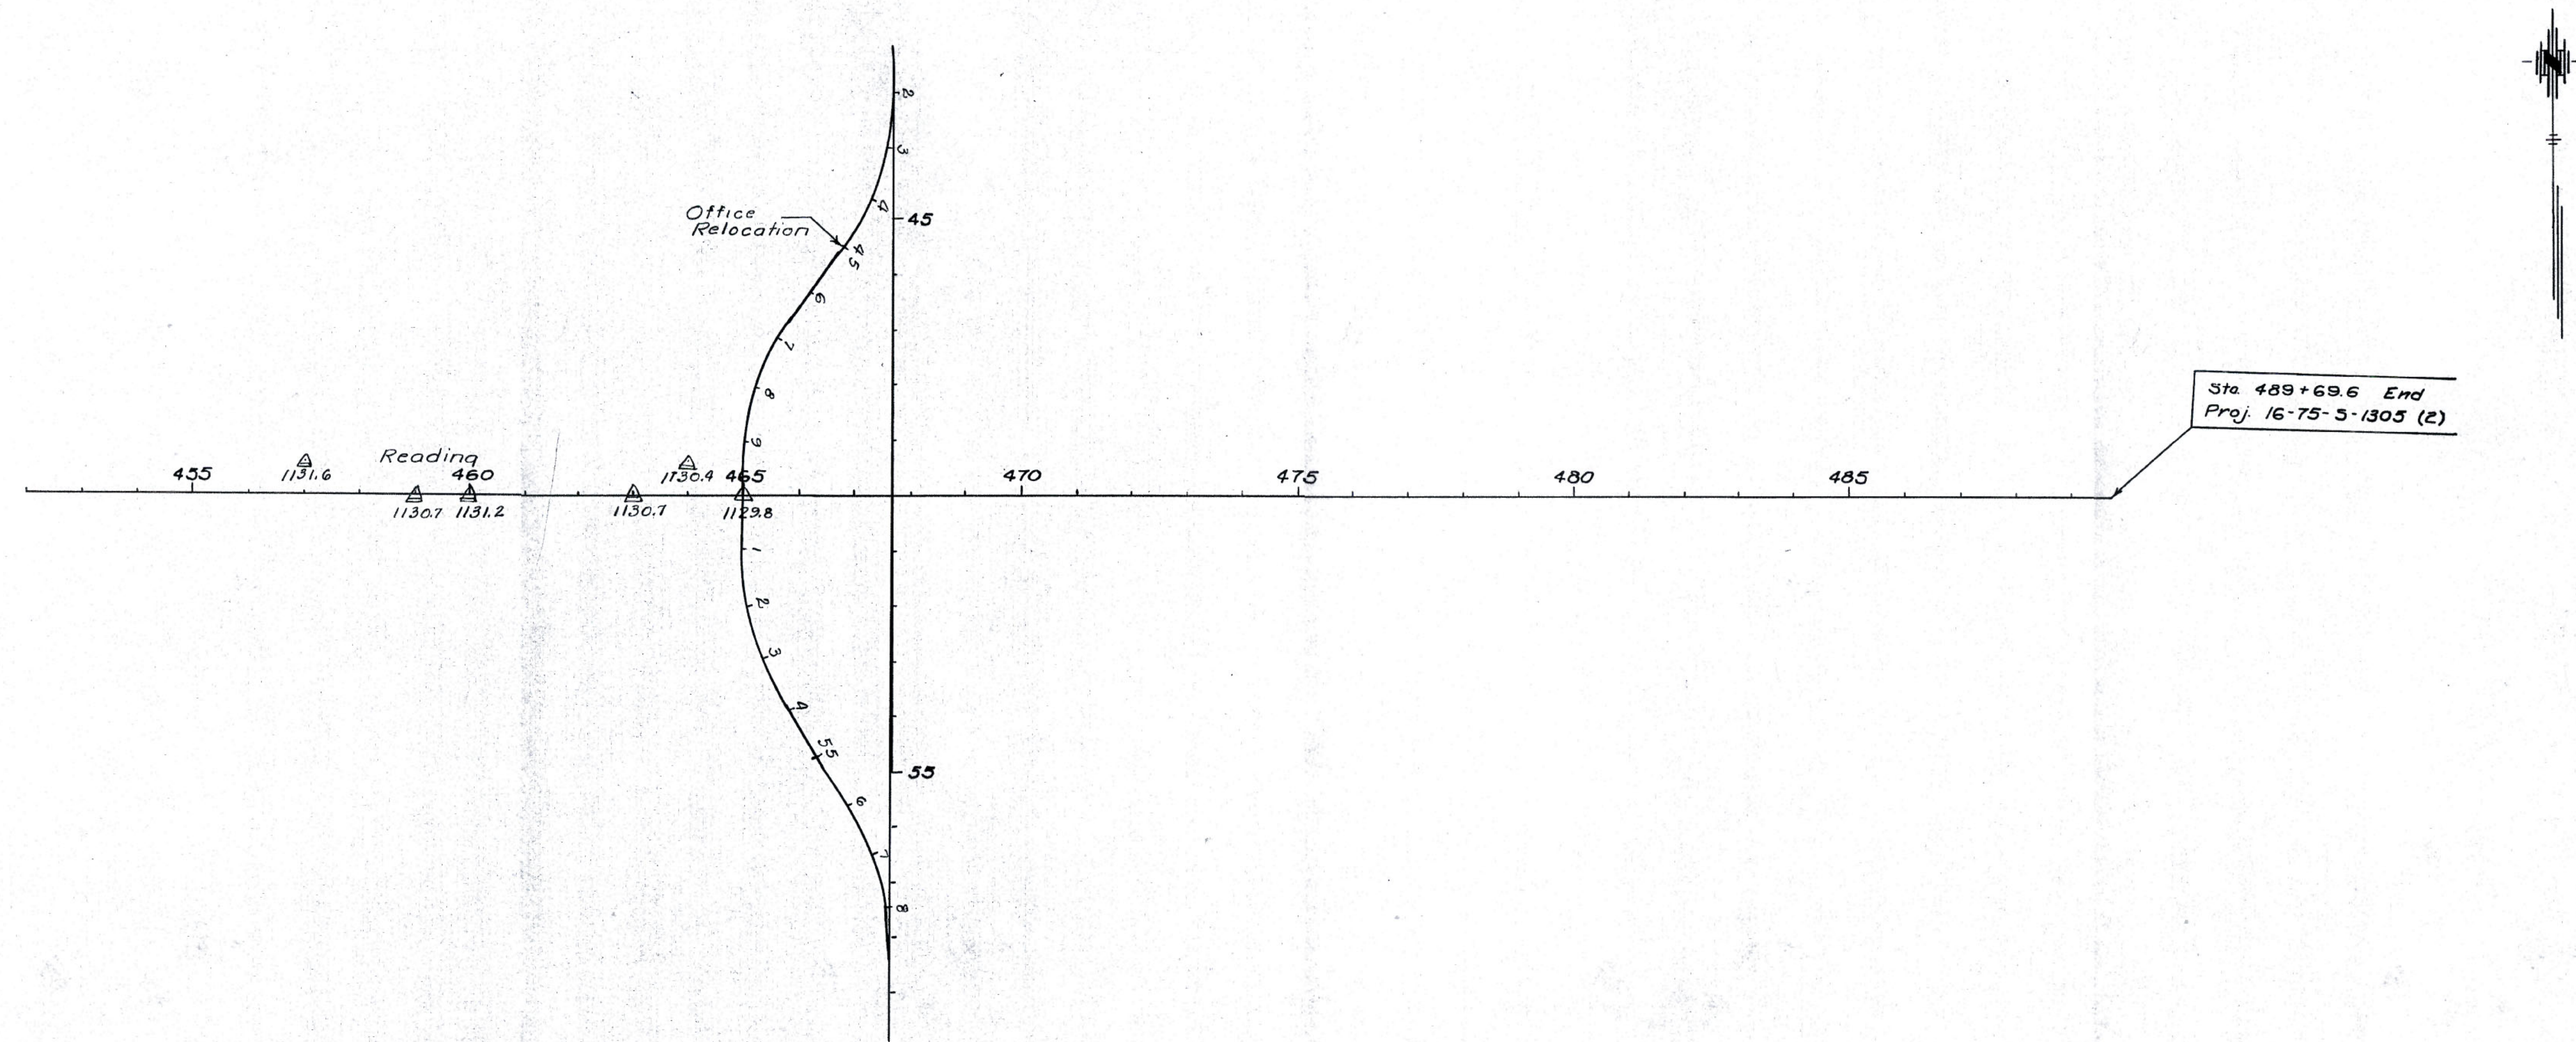

GEOLOGICAL
 PLAN AND PROFILE
 POTTAWATOMIE CO.
 PROJ. 16-75-S-1305 (2)
 SHEET 9 OF 9