



DATE	
BY	
CHECKED	
APPROVED	
PLANNING	
ENGINEERING	
CONSTRUCTION	
OTHER	

Equation: $PT 54.63 \pm 17.28$ Back =
 $Stk. 63 \pm 00$ Ahead

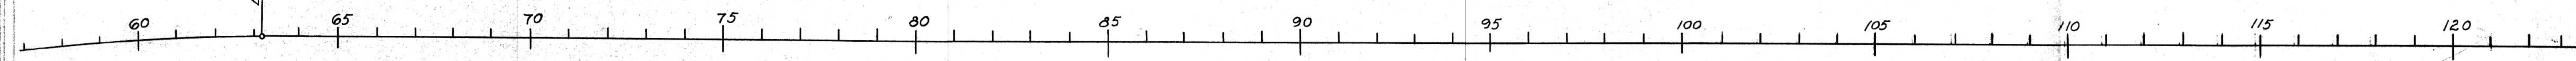

DATE	7-49
BY	W.A. Gardner
CHECKED	Symms
APPROVED	
PLANNING	
ENGINEERING	
CONSTRUCTION	
OTHER	

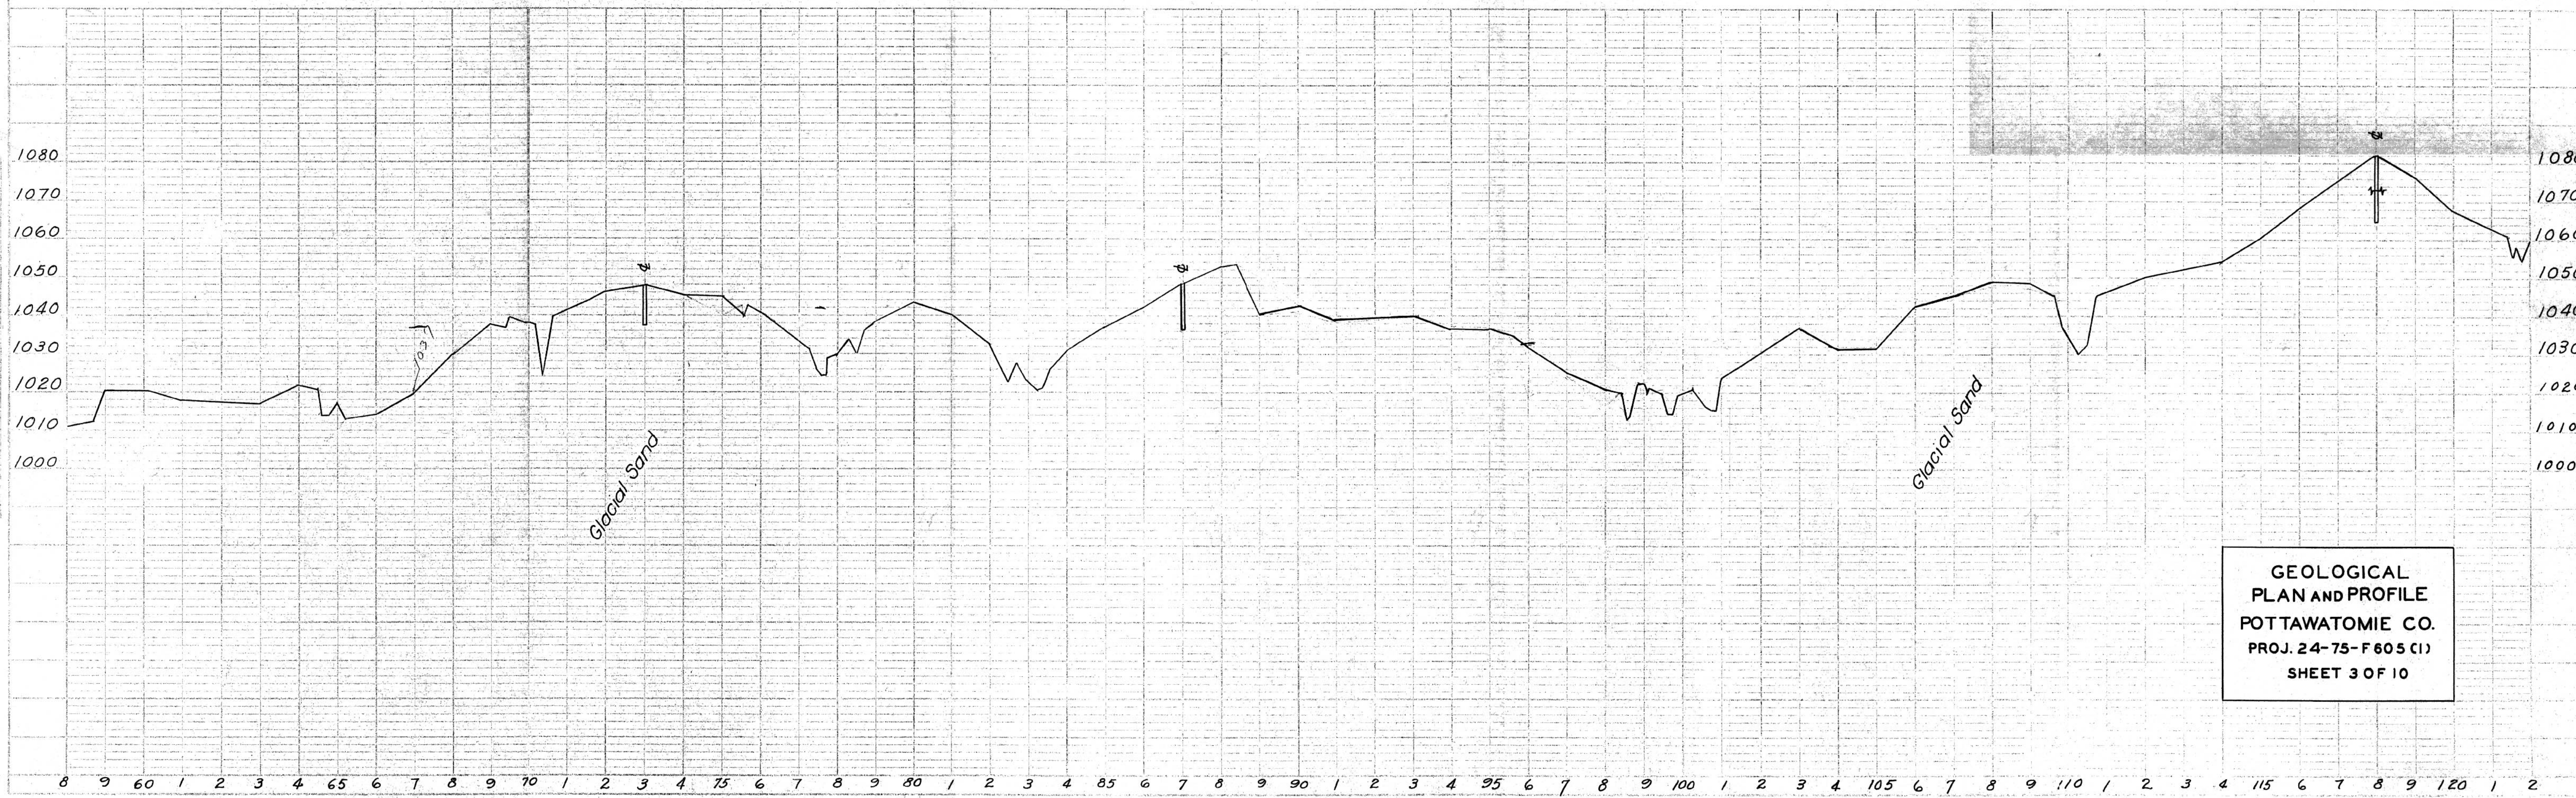

GEOLOGICAL
 PLAN AND PROFILE
 POTTAWATOMIE CO.
 PROJ. 24-75-F 605 (1)
 SHEET 3 OF 10