


W.P. Gardner
Symms
7-49
70-49

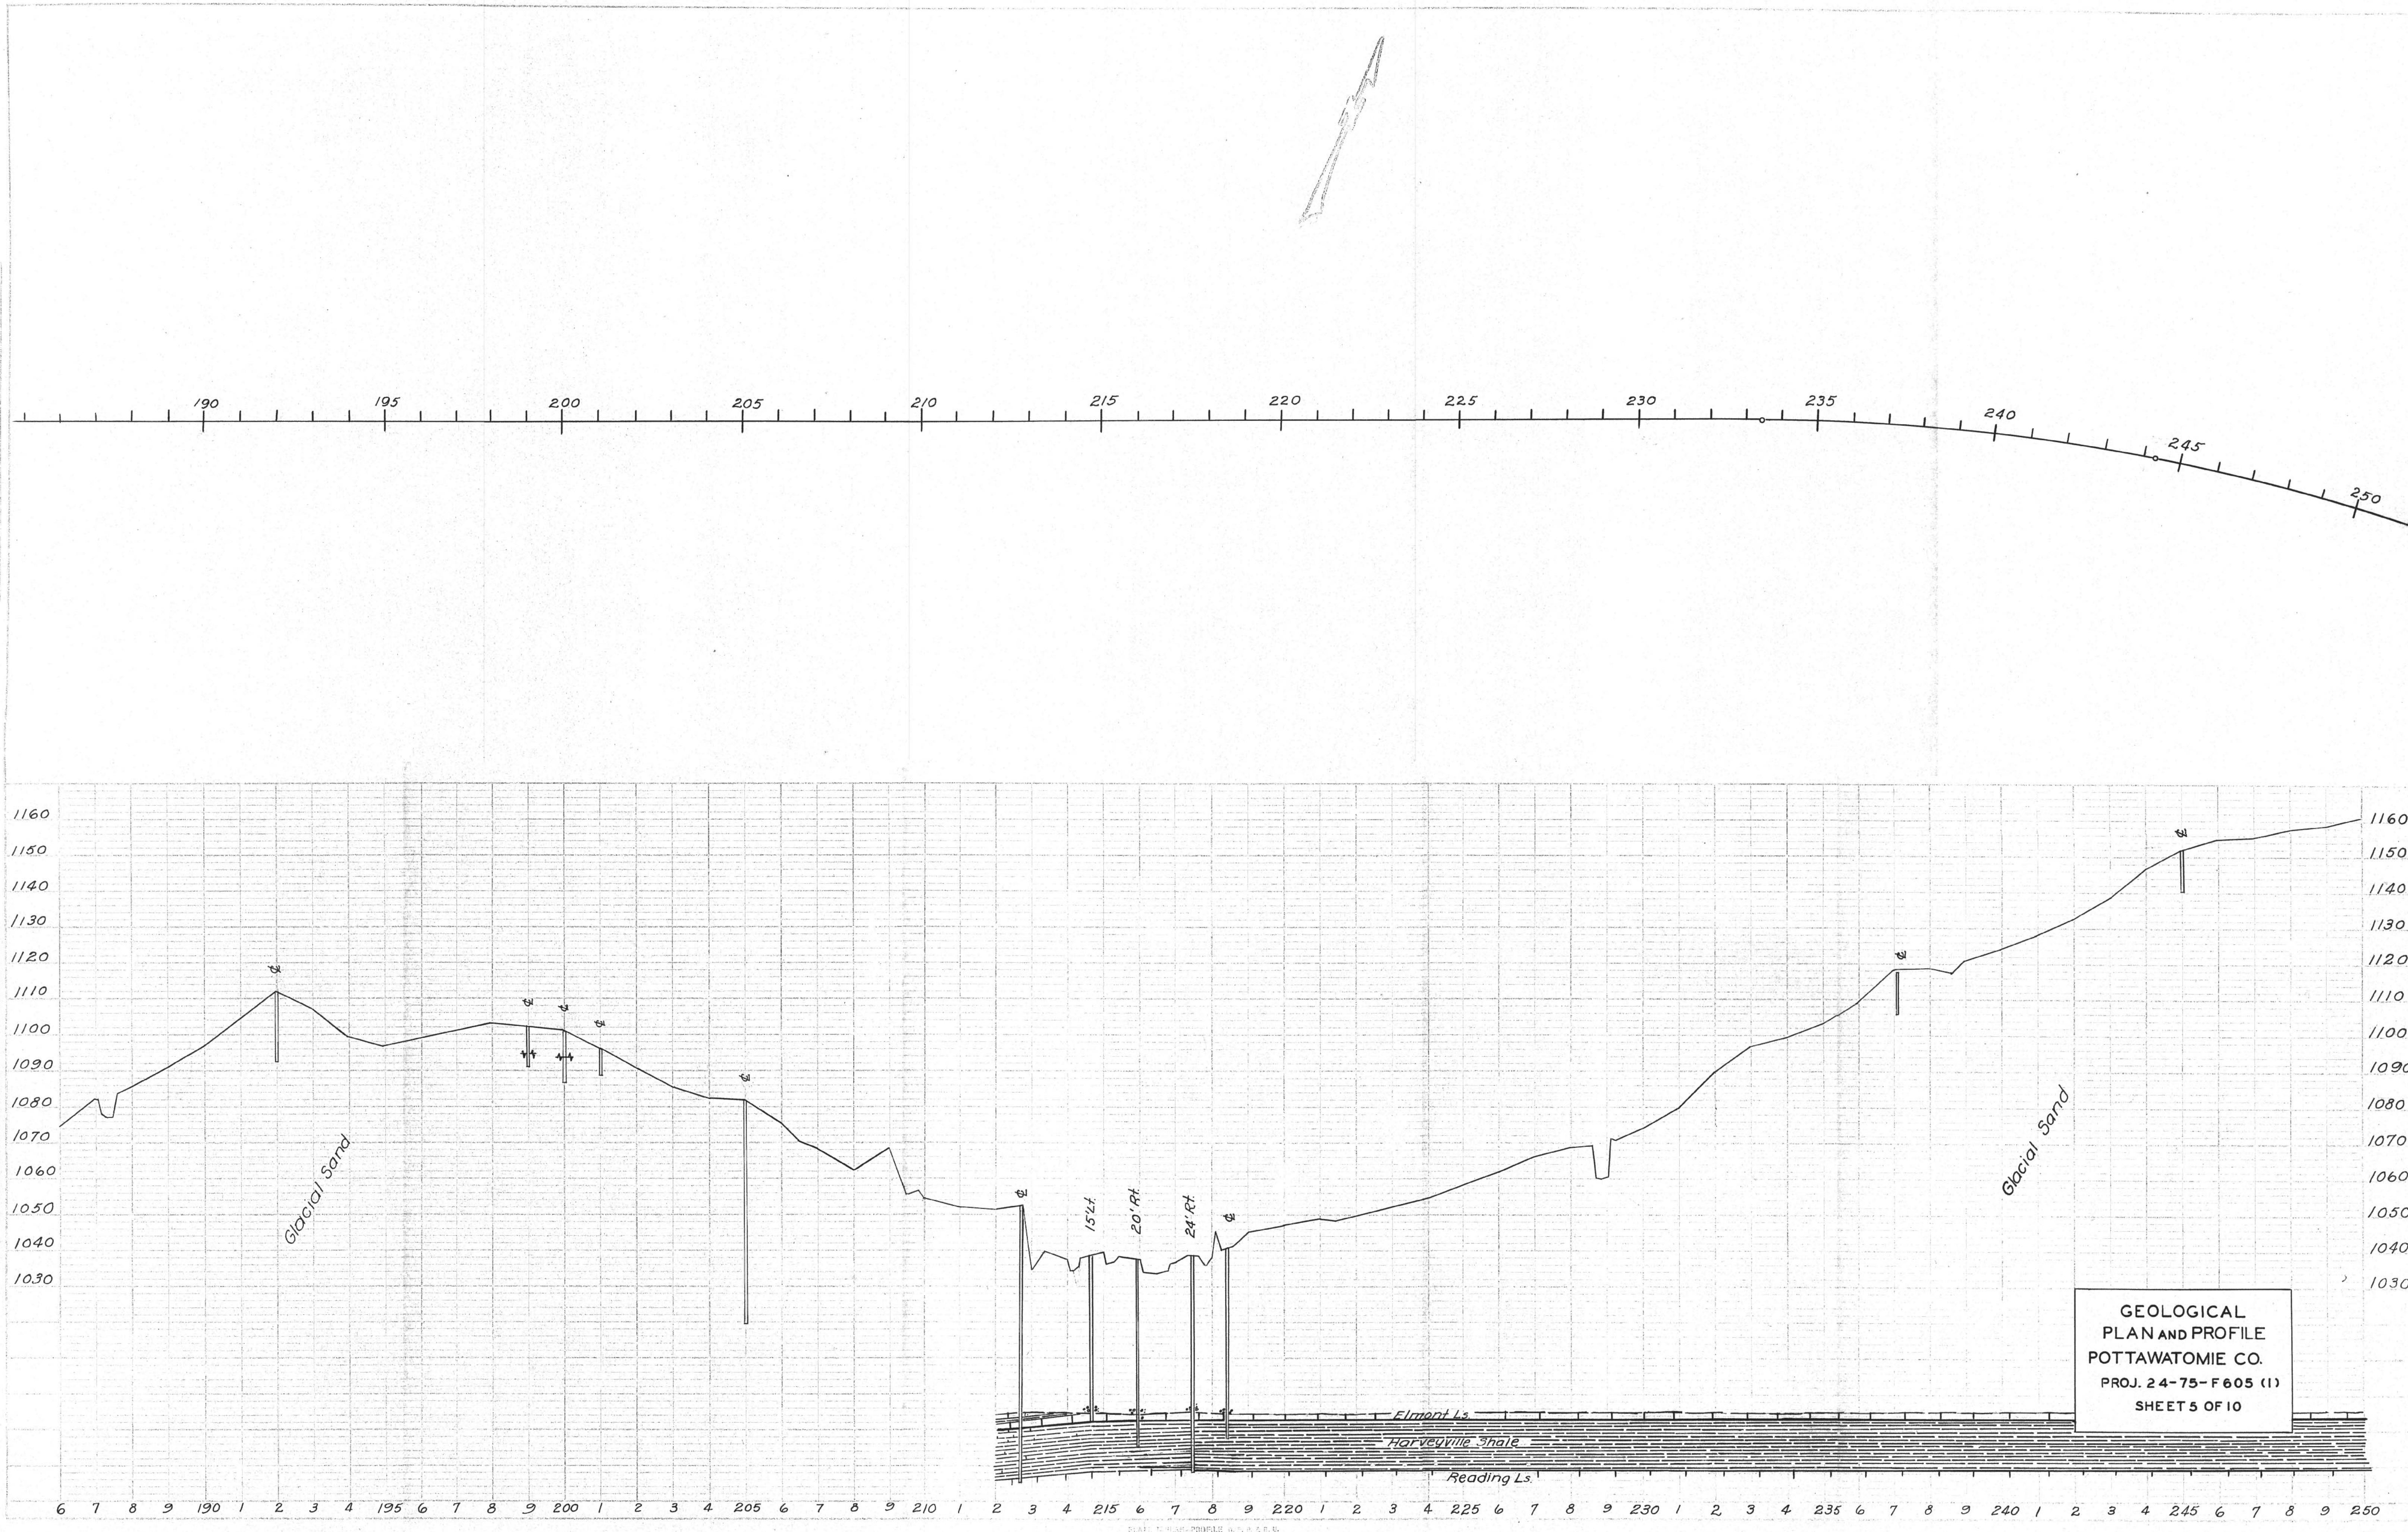

GEOLOGICAL
PLAN AND PROFILE
POTTAWATOMIE CO.
PROJ. 24-75-F605 (1)
SHEET 5 OF 10