


W.A. Gardner 7-49
Symms 10-49

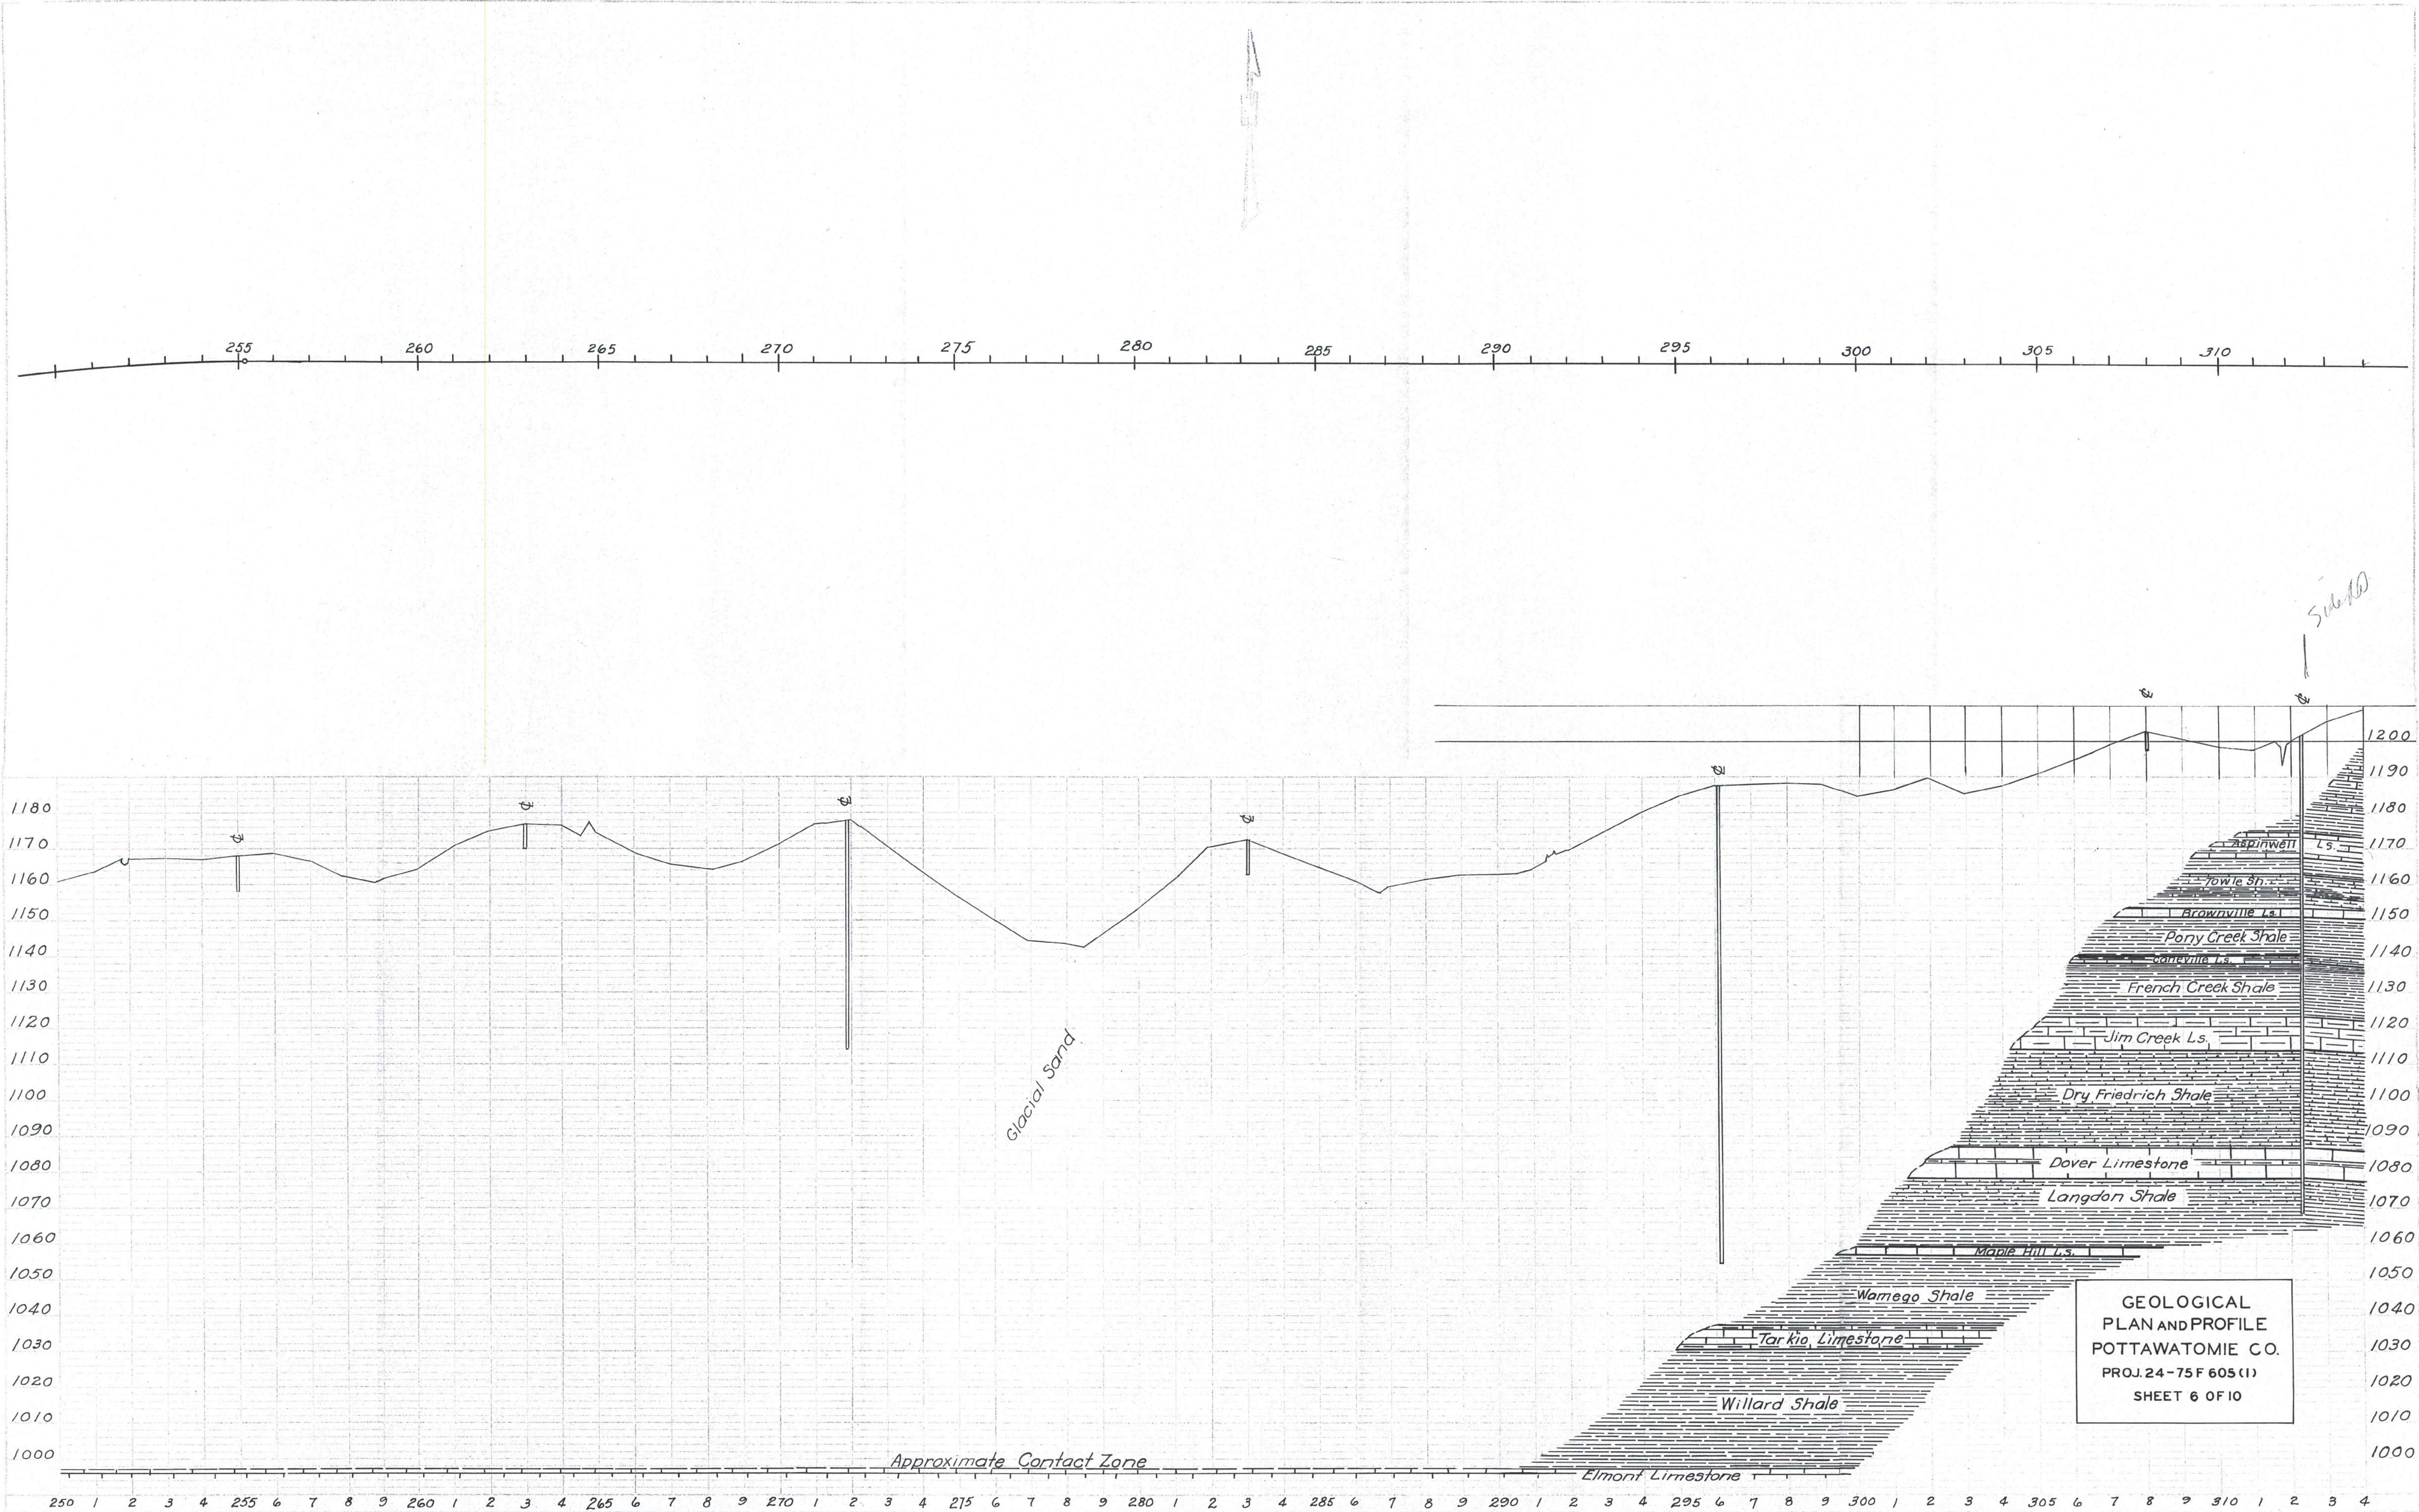

GEOLOGICAL
PLAN AND PROFILE
POTTAWATOMIE CO.
PROJ. 24-75F 605 (1)
SHEET 6 OF 10