


W.A. Gardner 7-49
Symms 10-49

W.A. Gardner 7-49
Symms 10-49

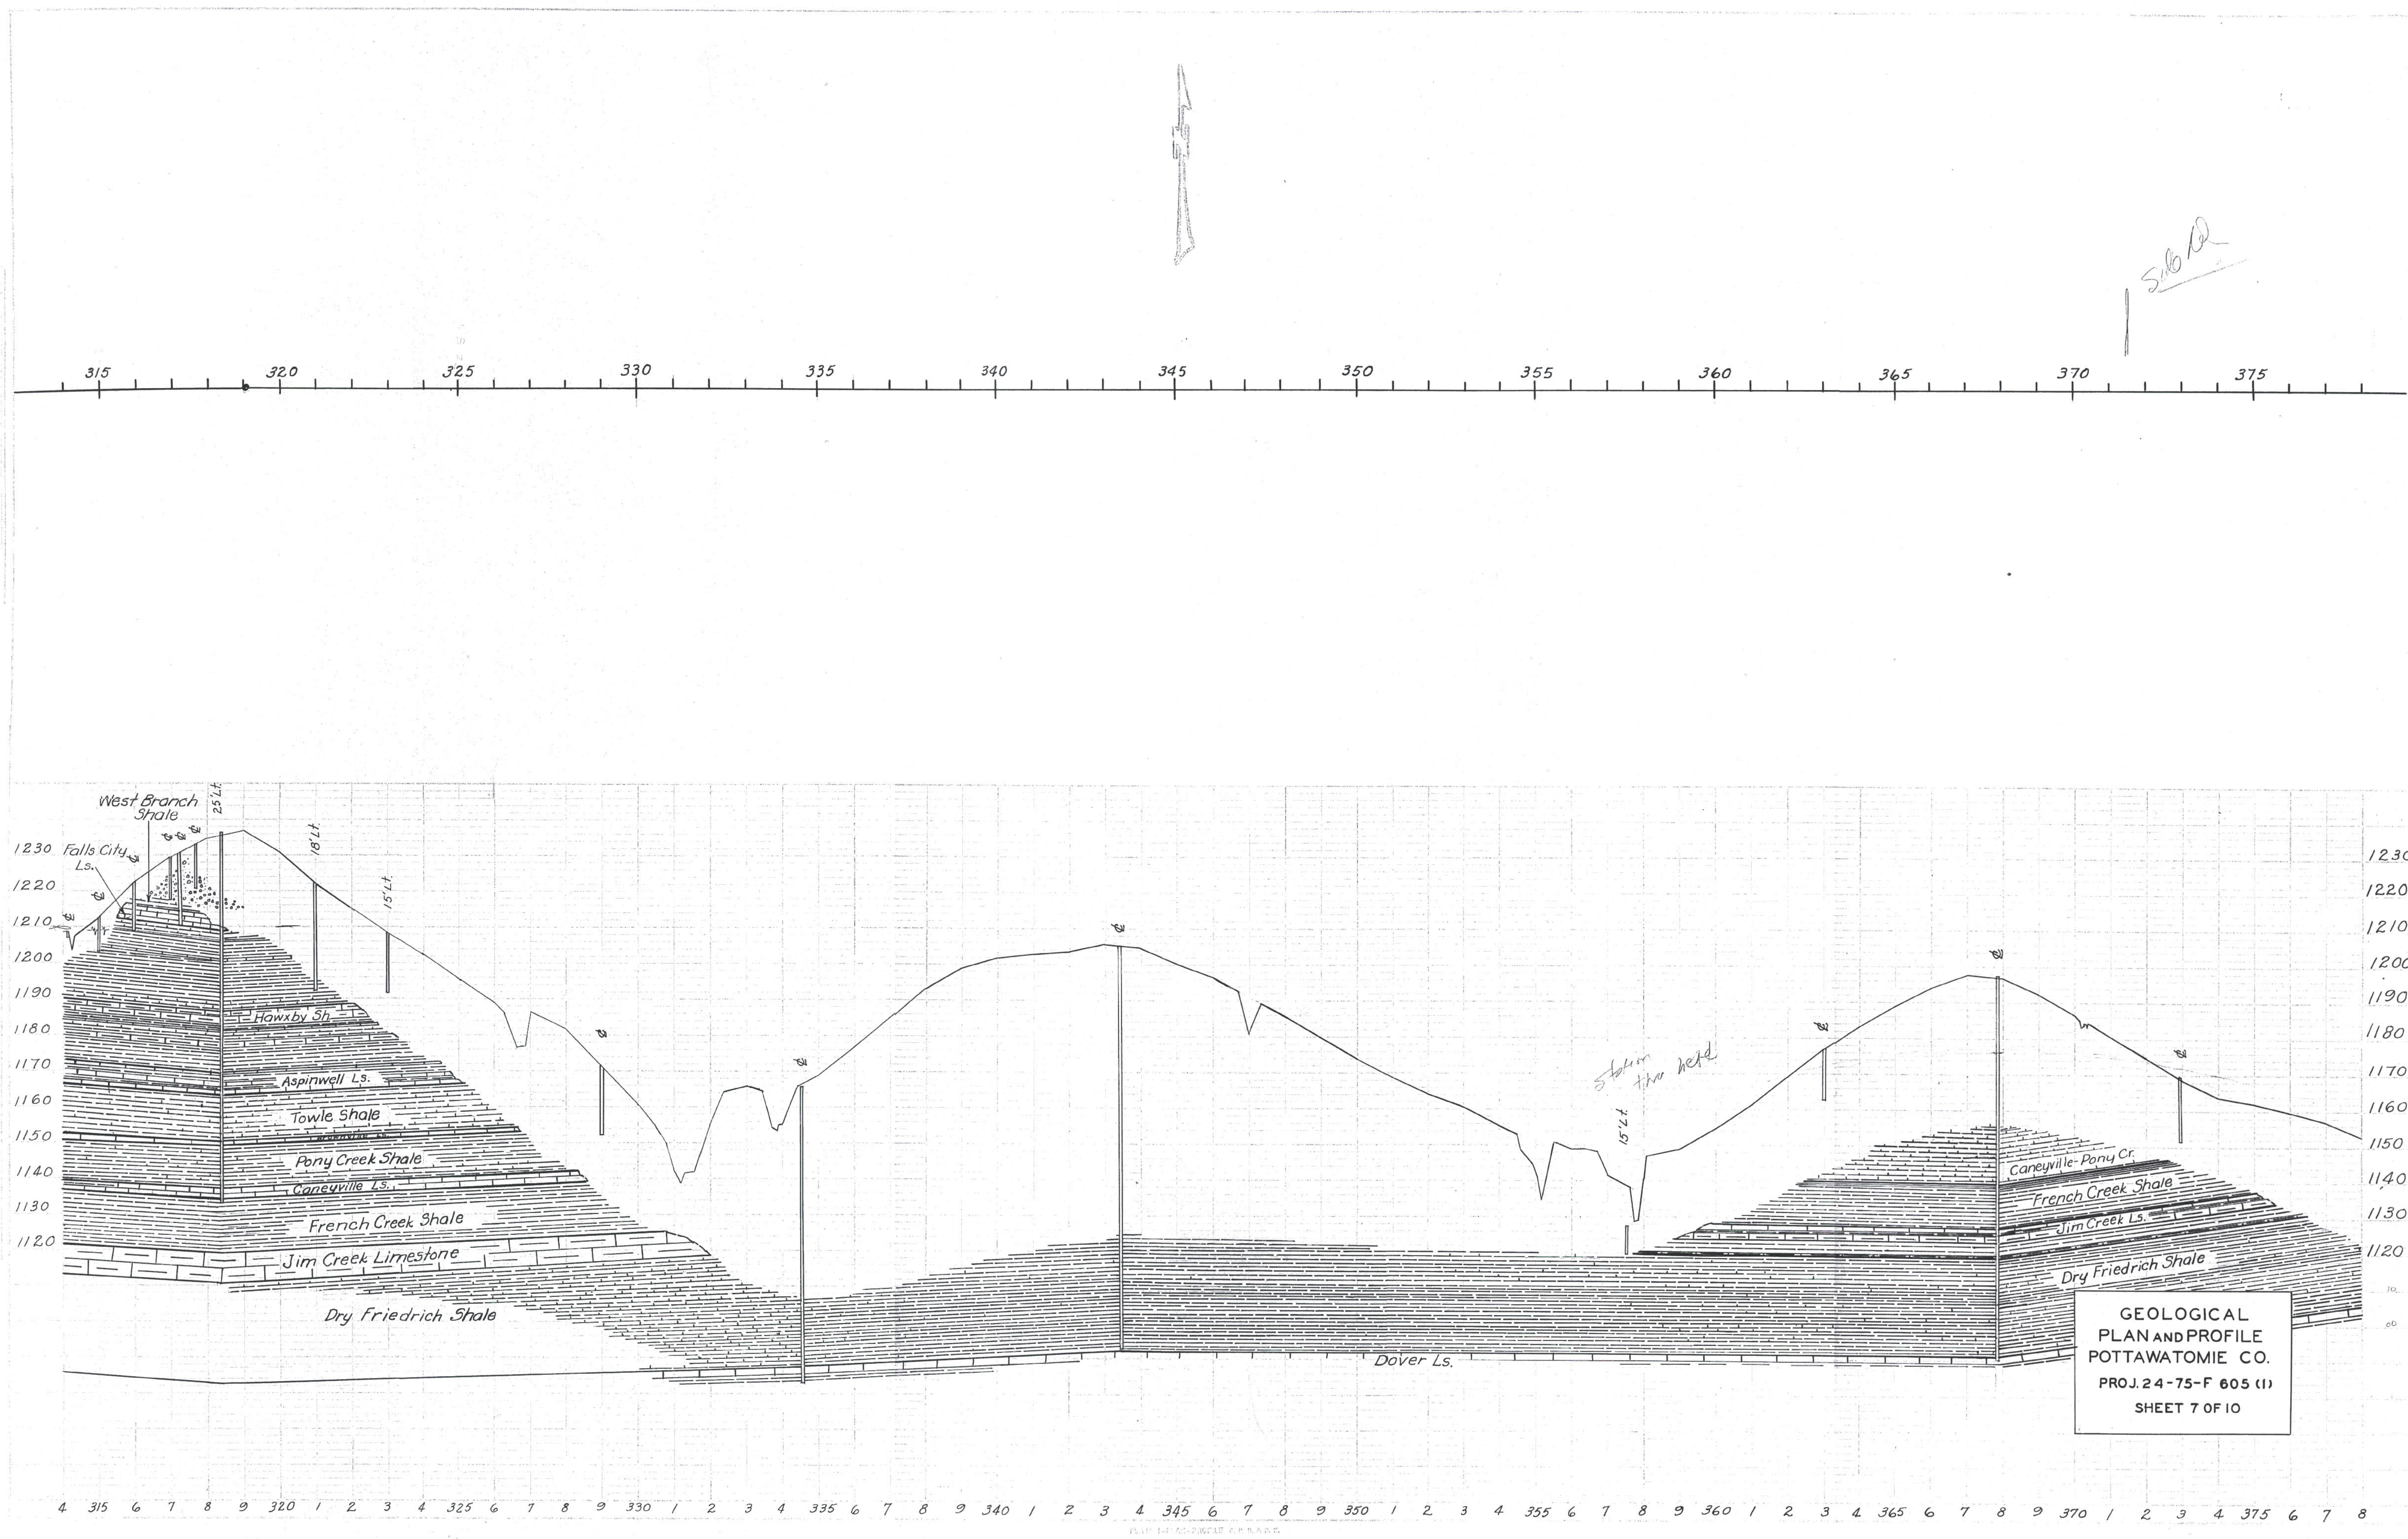

GEOLOGICAL
 PLAN AND PROFILE
 POTTAWATOMIE CO.
 PROJ. 24-75-F 605 (1)
 SHEET 7 OF 10