


W.A. Gardner 7-49  
Summs 10-49

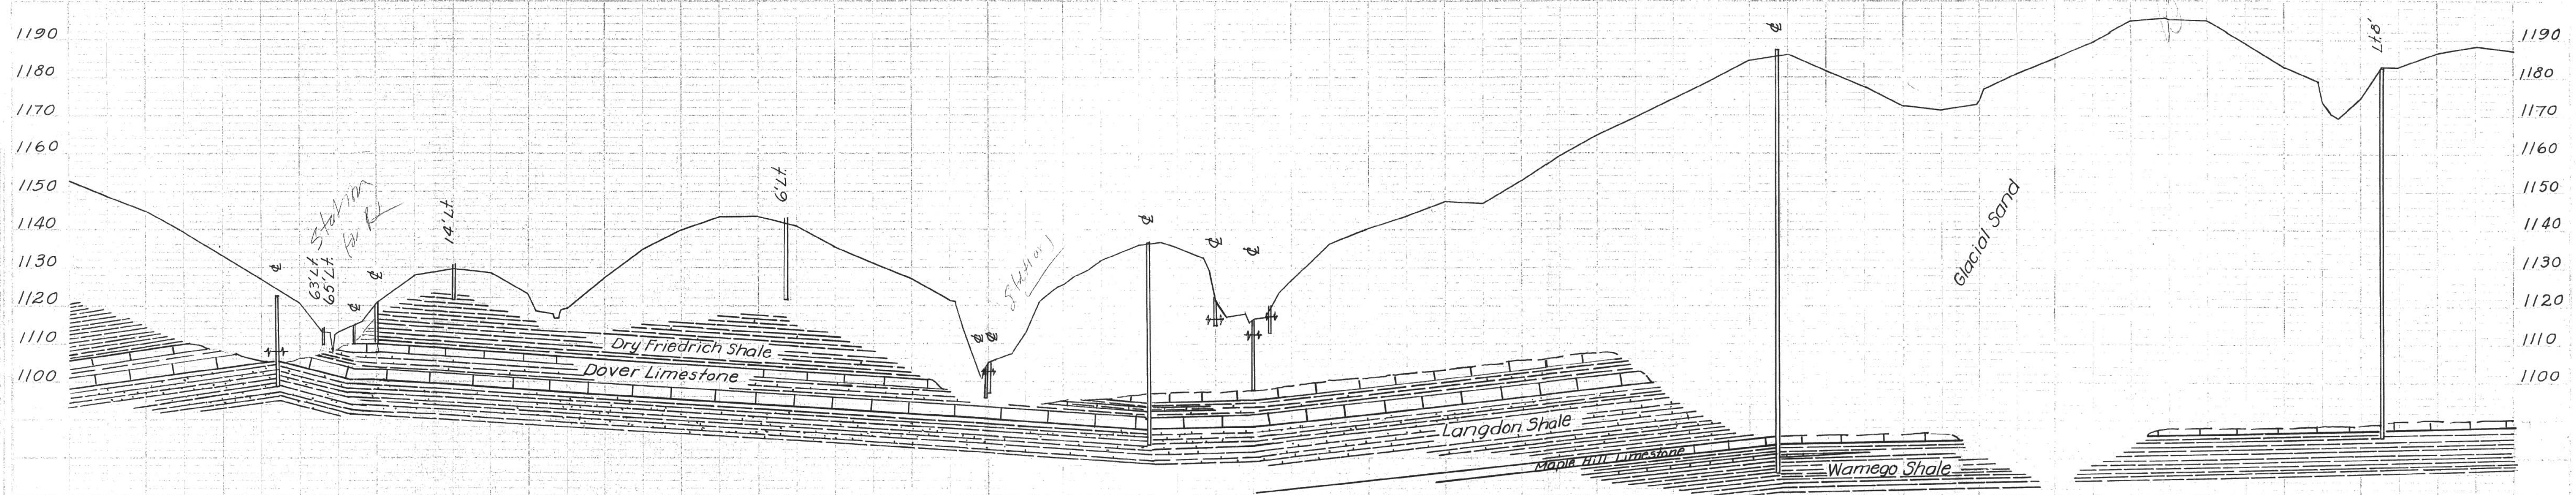

GEOLOGICAL  
 PLAN AND PROFILE  
 POTTAWATOMIE CO.  
 PROJ. 24-75-F605 (1)  
 SHEET 8 OF 10

