


445 450 455 460 465 470 475 480 485 490 495 500 505

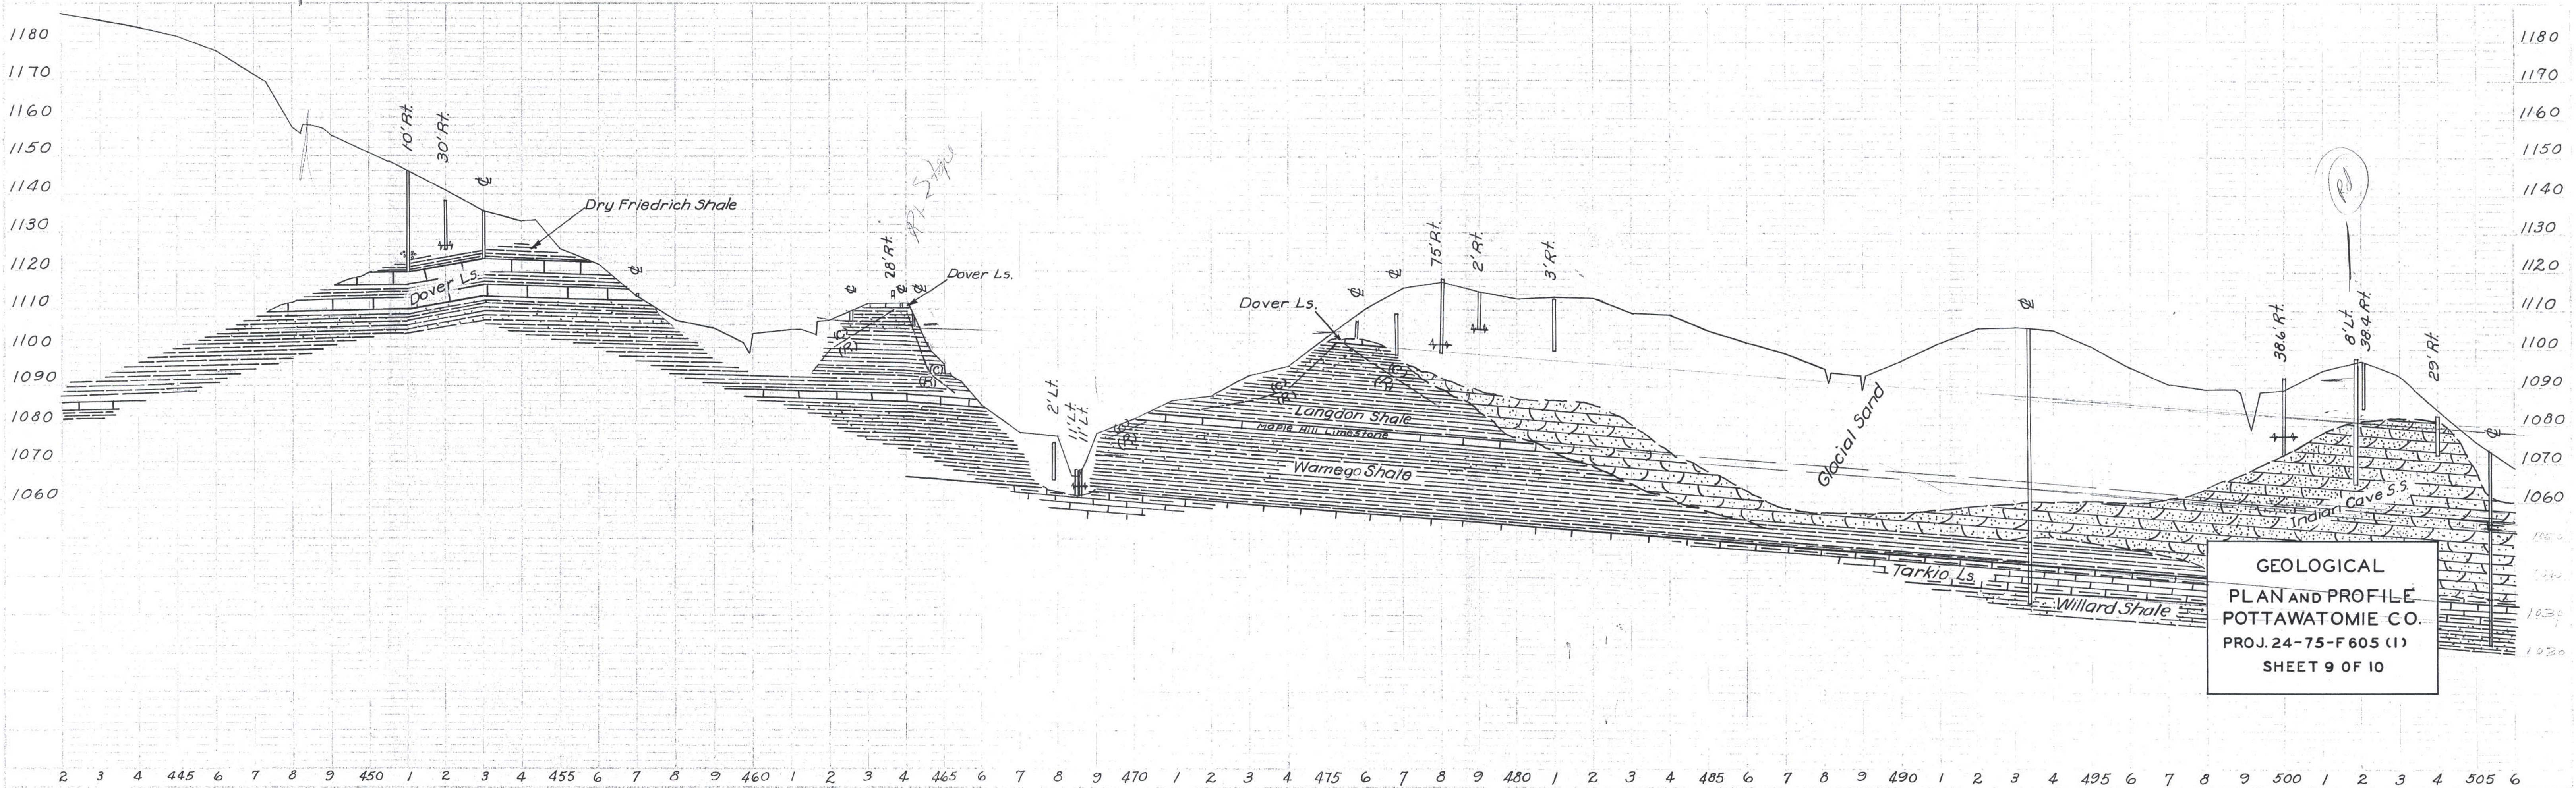

W.R. Gardner 7-29  
Symms 10-49

GEOLOGICAL  
PLAN AND PROFILE  
POTTAWATOMIE CO.  
PROJ. 24-75-F 605 (1)  
SHEET 9 OF 10

2 3 4 445 6 7 8 9 450 1 2 3 4 455 6 7 8 9 460 1 2 3 4 465 6 7 8 9 470 1 2 3 4 475 6 7 8 9 480 1 2 3 4 485 6 7 8 9 490 1 2 3 4 495 6 7 8 9 500 1 2 3 4 505 6