
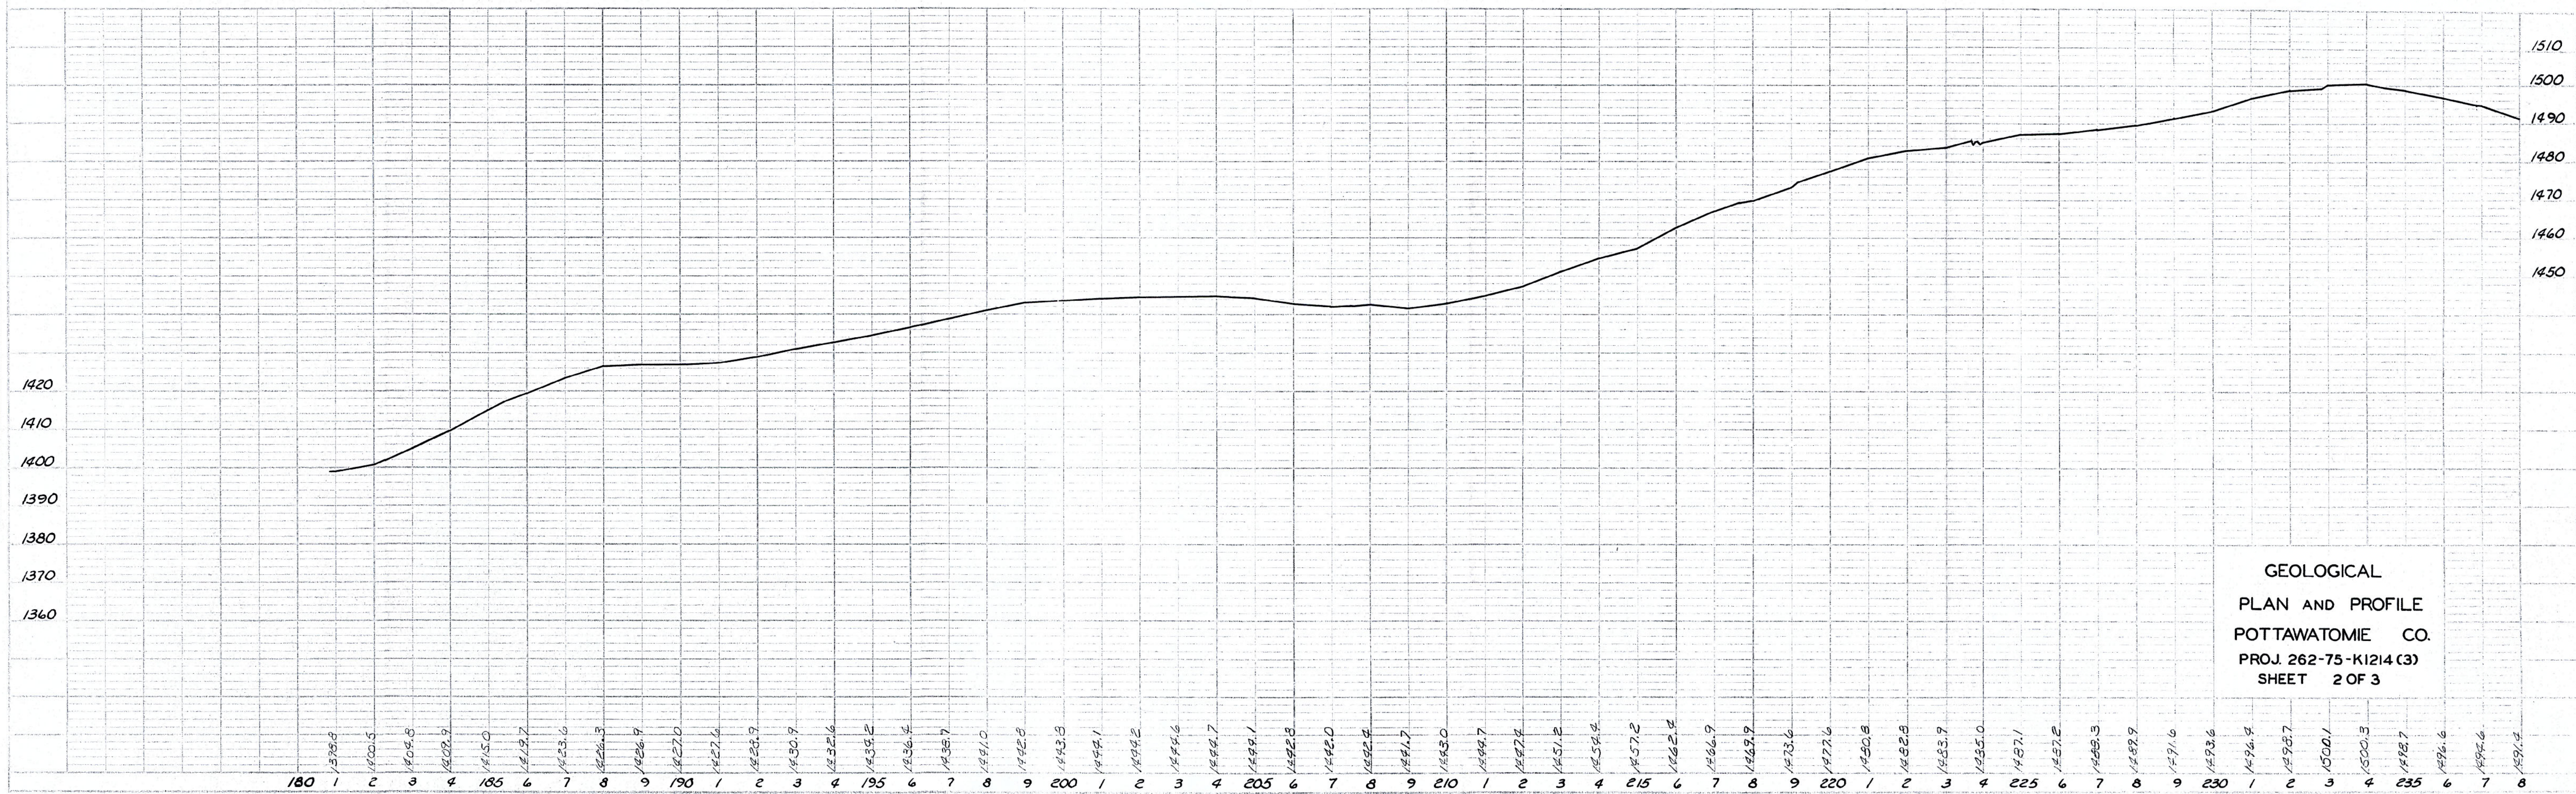


PLAN
 SURVEYED
 NOTE BOOKS
 ST. OF WA. CHECKED.
 INC.

PROFILE
 SURVEYED
 NOTE BOOKS
 ST. OF WA. CHECKED.
 INC.

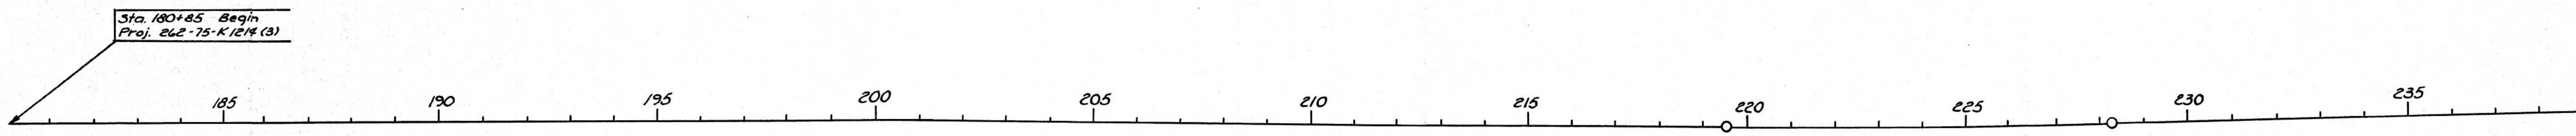

GEOLOGICAL
 PLAN AND PROFILE
 POTTAWATOMIE CO.
 PROJ. 262-75-K1214 (3)
 SHEET 2 OF 3