

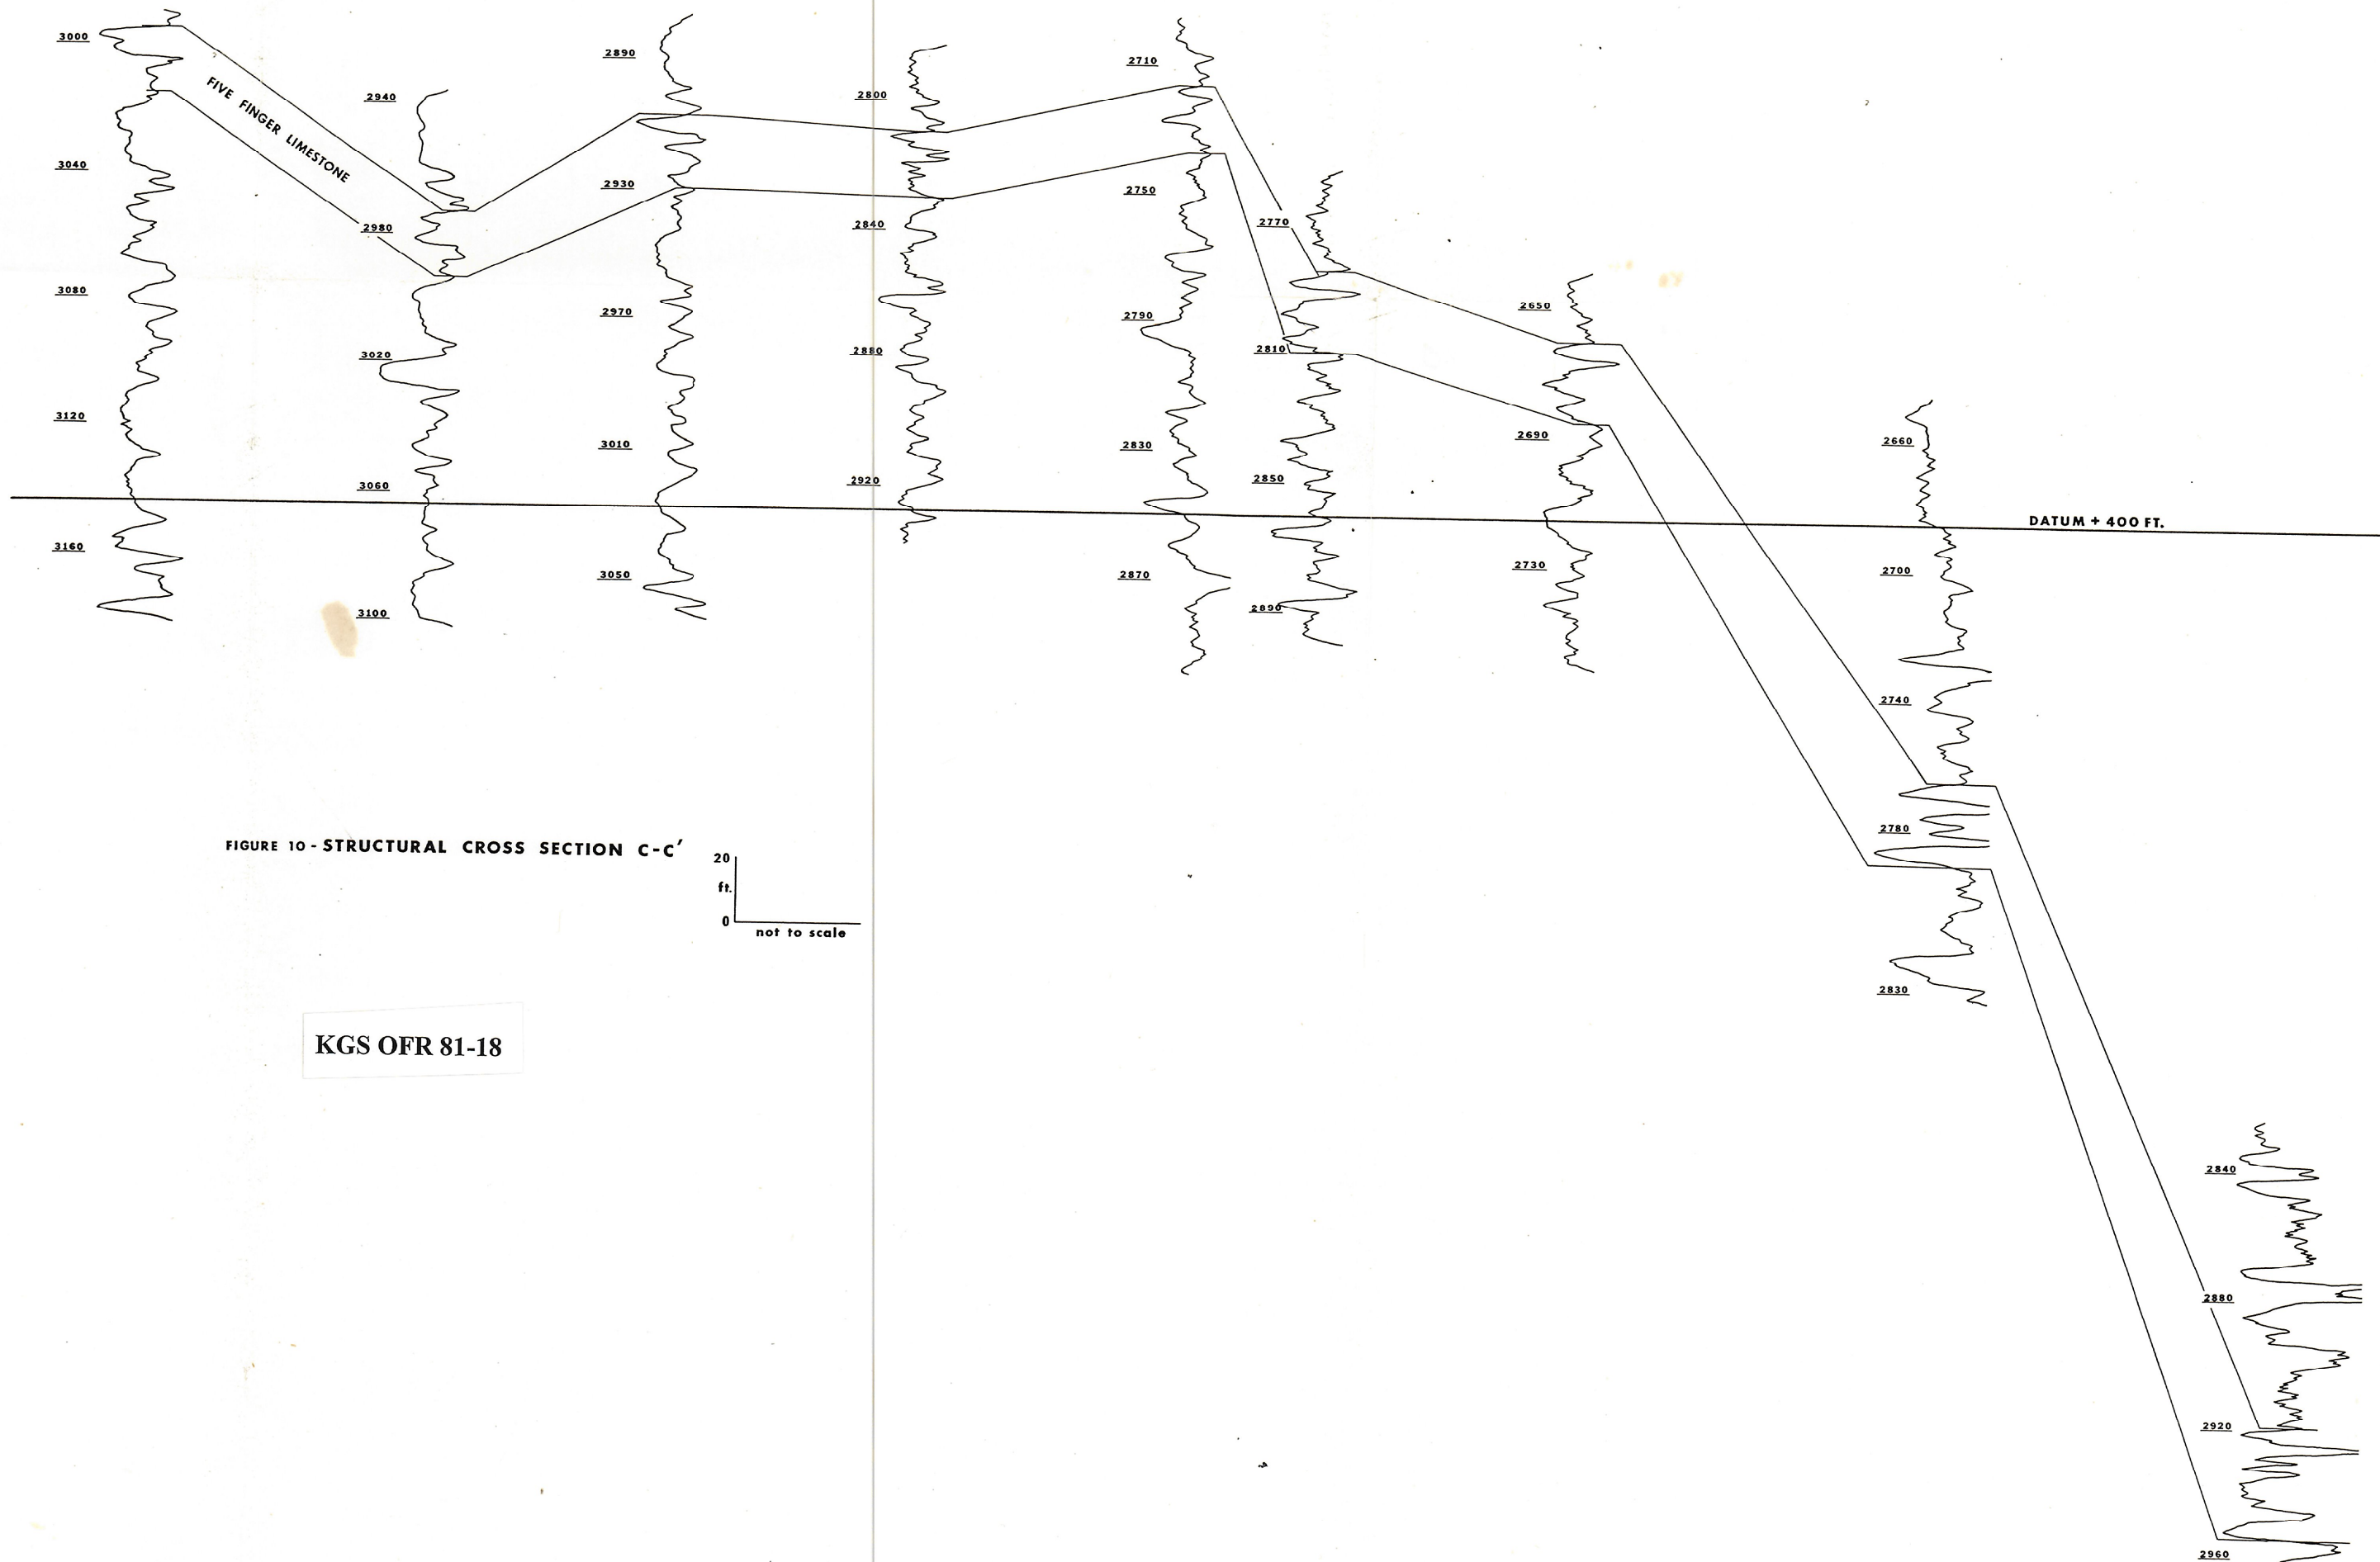


FIGURE 10 - STRUCTURAL CROSS SECTION C-C'

KGS OFR 81-18